


NOTE:
 USE THERMOPLASTIC PAVEMENT MARKING UNLESS NOTED
 FOR PAVEMENT MARKING AND RAISED REFLECTIVE PAVEMENT MARKERS, REFER TO DISTRICT ONE TYPICAL MARKINGS FOR DETAILS NOT SHOWN.

LEGEND

- | | | |
|---|---|--|
| 1 PAVEMENT MARKING - LINE 4" WHITE SOLID | 5 PAVEMENT MARKING - LINE 6" WHITE 3' DASH, 9' SKIP | 9 PAVEMENT MARKING - LINE 12" YELLOW @ 45 DEGREE |
| 2 PAVEMENT MARKING - LINE 4" WHITE SKIP DASH - 10' DASH, 30' SKIP | 6 PAVEMENT MARKING - LINE 6" WHITE | 10 PAVEMENT MARKING - LINE 24" WHITE |
| 3 PAVEMENT MARKING - LINE 4" YELLOW, 2 @ 11" C-C | 7 PAVEMENT MARKING - LINE 8" WHITE | 11 PAVEMENT MARKING - LETTERS & SYMBOLS |
| 4 PAVEMENT MARKING - LINE 6" WHITE 2' DASH, 6' SKIP | 8 PAVEMENT MARKING - LINE 12" WHITE @ 45 DEGREE | |

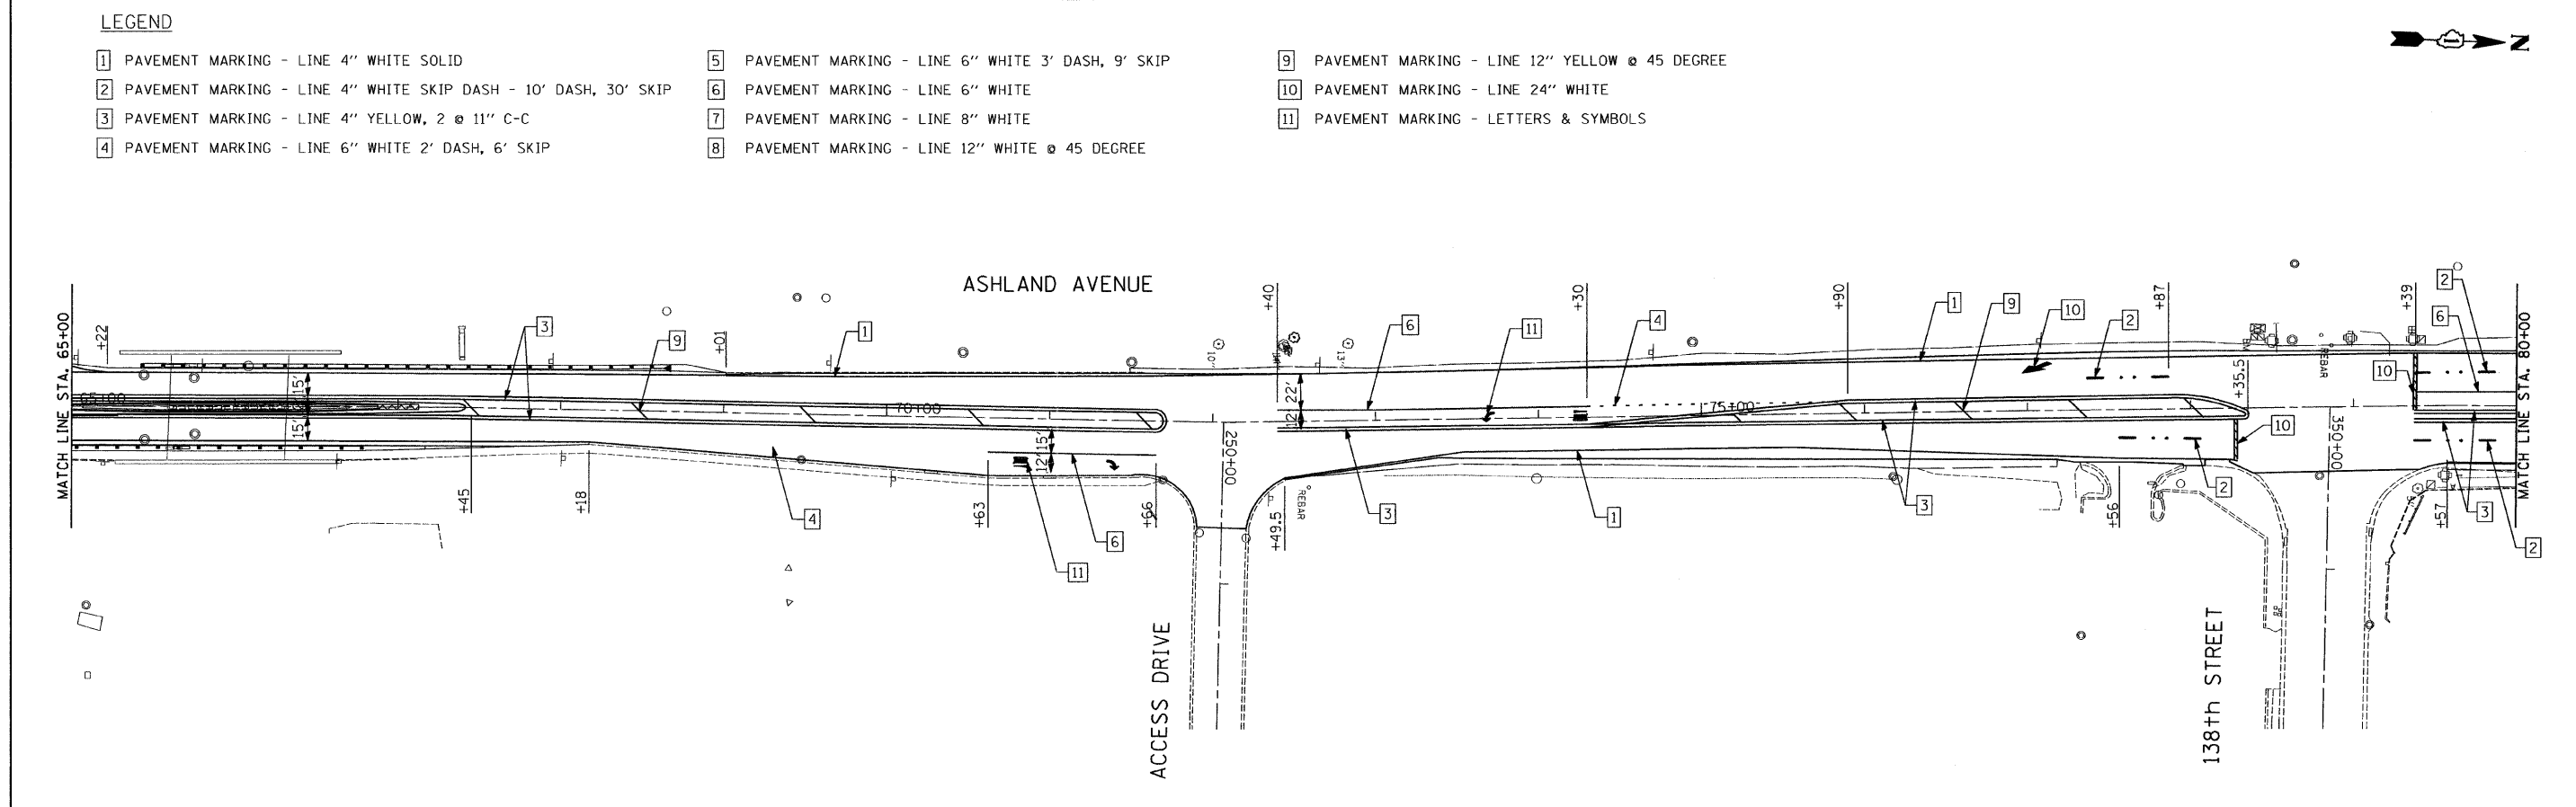

| | | | | | | | | | | | |
|-------------|--------------------|-------------------|-----------|---|---|---------------------------|------------|--------------------------|--------------|-----------|--|
| FILE NAME = | USER NAME = .USER. | DESIGNED - EF | REVISED - | STATE OF ILLINOIS DEPARTMENT OF TRANSPORTATION | ASHLAND AVE. (THORNTON RD. - BROADWAY ST.) PAVEMENT MARKING PLAN | F.A.U. RTE. | SECTION | COUNTY | TOTAL SHEETS | SHEET NO. | |
| 1-4-12 | | DRAWN - EF | REVISED - | | | 2857 | 2011-054-1 | COOK | 81 | 43 | |
| | | CHECKED - RS | REVISED - | | | CONTRACT NO. 60P24 | | | | | |
| | | DATE - 12-28-2011 | REVISED - | | | ILLINOIS FED. AID PROJECT | | | | | |
| | | | | | SCALE: 1"=50' | SHEET NO. 1 OF 3 SHEETS | | STA. 50+00 TO STA. 80+00 | | | |