


LEGEND

- | | | |
|---|---|--|
| 1 PAVEMENT MARKING - LINE 4" WHITE SOLID | 5 PAVEMENT MARKING - LINE 6" WHITE 3' DASH, 9' SKIP | 9 PAVEMENT MARKING - LINE 12" YELLOW @ 45 DEGREE |
| 2 PAVEMENT MARKING - LINE 4" WHITE SKIP DASH - 10' DASH, 30' SKIP | 6 PAVEMENT MARKING - LINE 6" WHITE | 10 PAVEMENT MARKING - LINE 24" WHITE |
| 3 PAVEMENT MARKING - LINE 4" YELLOW, 2 @ 11" C-C | 7 PAVEMENT MARKING - LINE 8" WHITE | 11 PAVEMENT MARKING - LETTERS & SYMBOLS |
| 4 PAVEMENT MARKING - LINE 6" WHITE 2' DASH, 6' SKIP | 8 PAVEMENT MARKING - LINE 12" WHITE @ 45 DEGREE | |

NOTE:
 USE THERMOPLASTIC PAVEMENT MARKING UNLESS NOTED
 FOR PAVEMENT MARKING AND RAISED REFLECTIVE PAVEMENT MARKERS, REFER TO DISTRICT ONE TYPICAL MARKINGS FOR DETAILS NOT SHOWN.

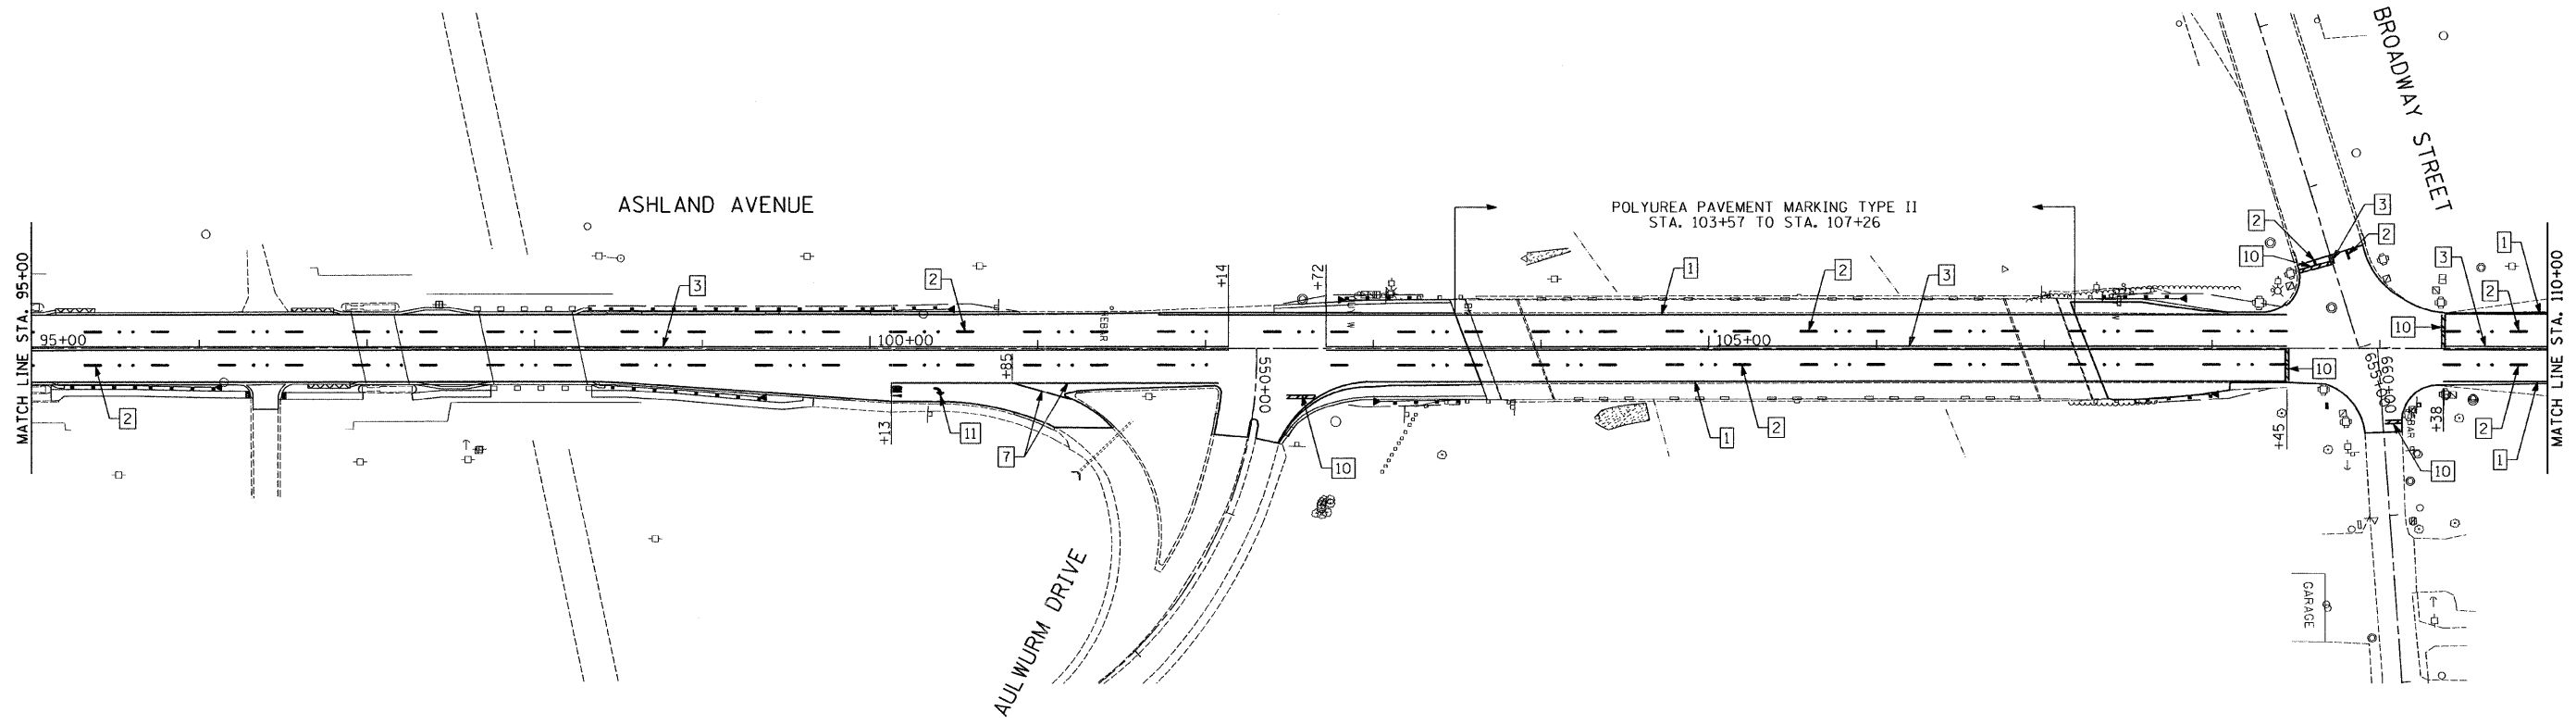

FILE NAME =
 *FILEL#
 1-4-2

USER NAME = .USER.	DESIGNED - EF	REVISED -
DRAWN - EF	REVISED -	
PLDT SCALE = 50,0000 ' / IN.	CHECKED - RS	REVISED -
PLDT DATE = 12/30/2011	DATE - 12-28-2011	REVISED -

**STATE OF ILLINOIS
 DEPARTMENT OF TRANSPORTATION**

**ASHLAND AVE. (THORNTON RD. - BROADWAY ST.)
 PAVEMENT MARKING PLAN**

SCALE: 1"=50' SHEET NO. 2 OF 3 SHEETS STA. 80+00 TO STA. 110+00

F.A.J. RTE. 2857	SECTION 2011-054-1	COUNTY COOK	TOTAL SHEETS 81	SHEET NO. 44
CONTRACT NO. 60P24				ILLINOIS FED. AID PROJECT