



ROUTE	SECTION	COUNTY	TOTAL SHEETS	SHEET NUMBER
VARIOUS	2011-062-I	WILL & COOK	22	9

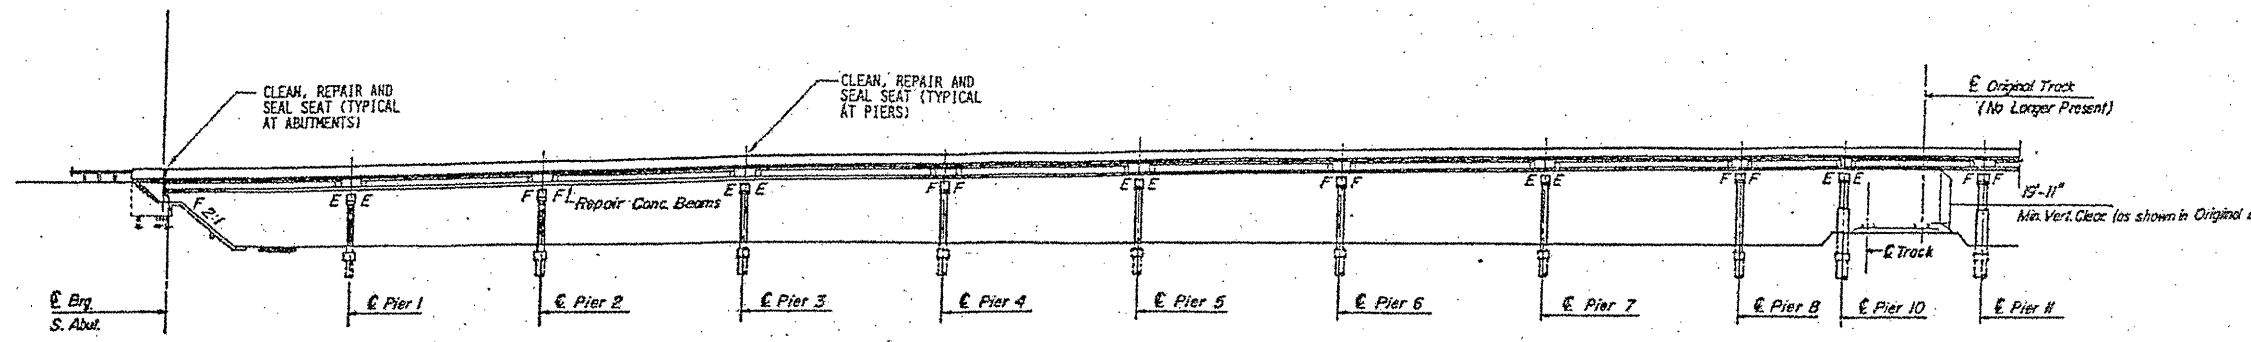

ELEVATION
(East Edge)

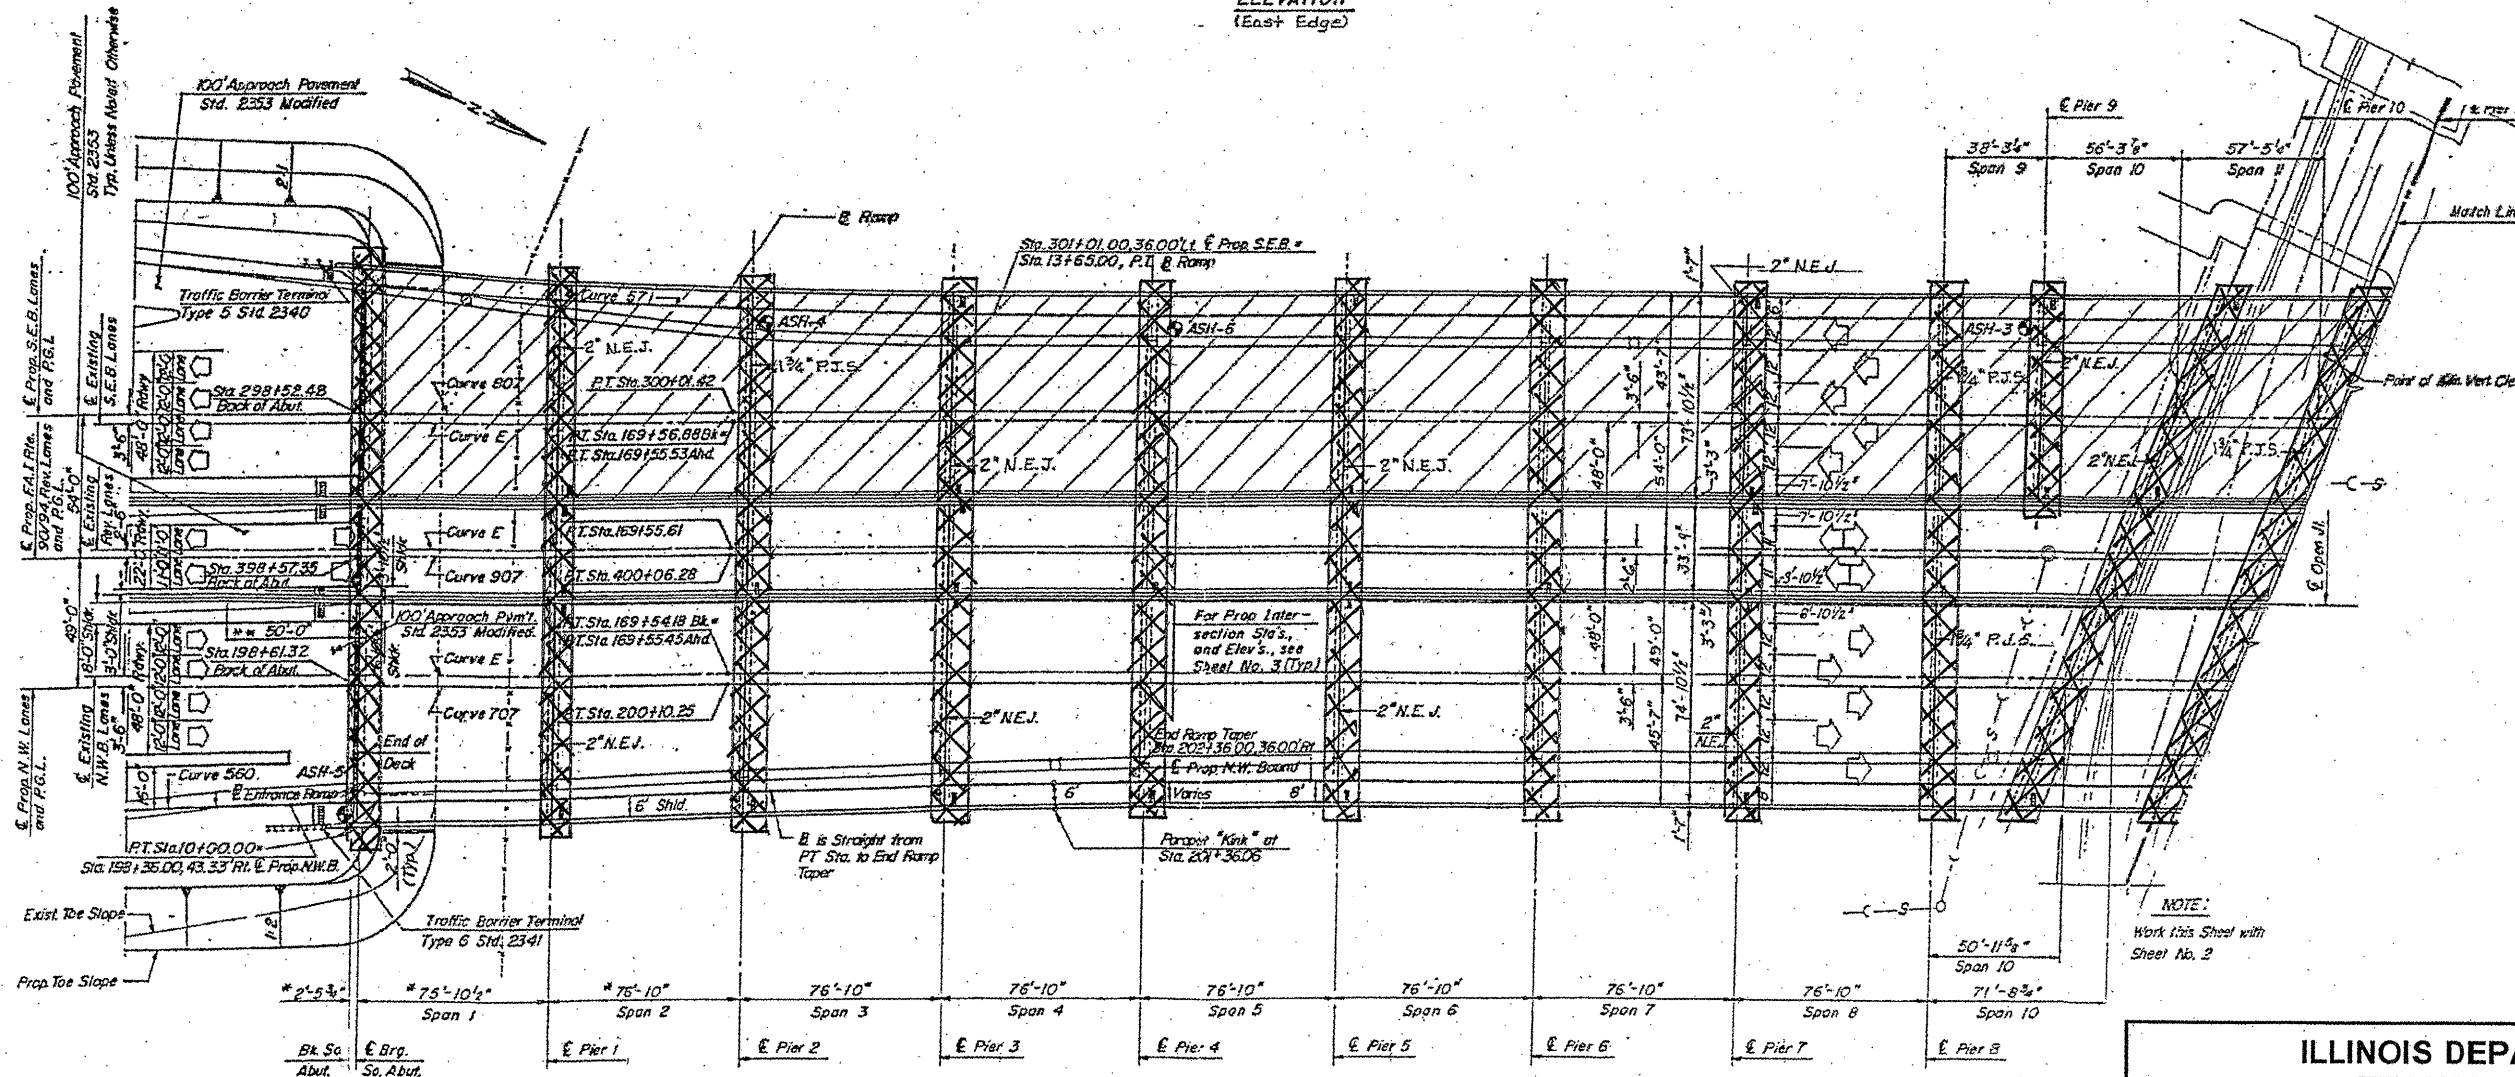

PLAN

DEBRIS REMOVAL

NOTE:
Work this Sheet with
Sheet No. 2

ILLINOIS DEPARTMENT OF
TRANSPORTATION
STRUCTURE PLAN 2 OF 3

LOCATION 1: SN 016-0133
I-90/94 (JFK) OVER ASHLAND AVE.