
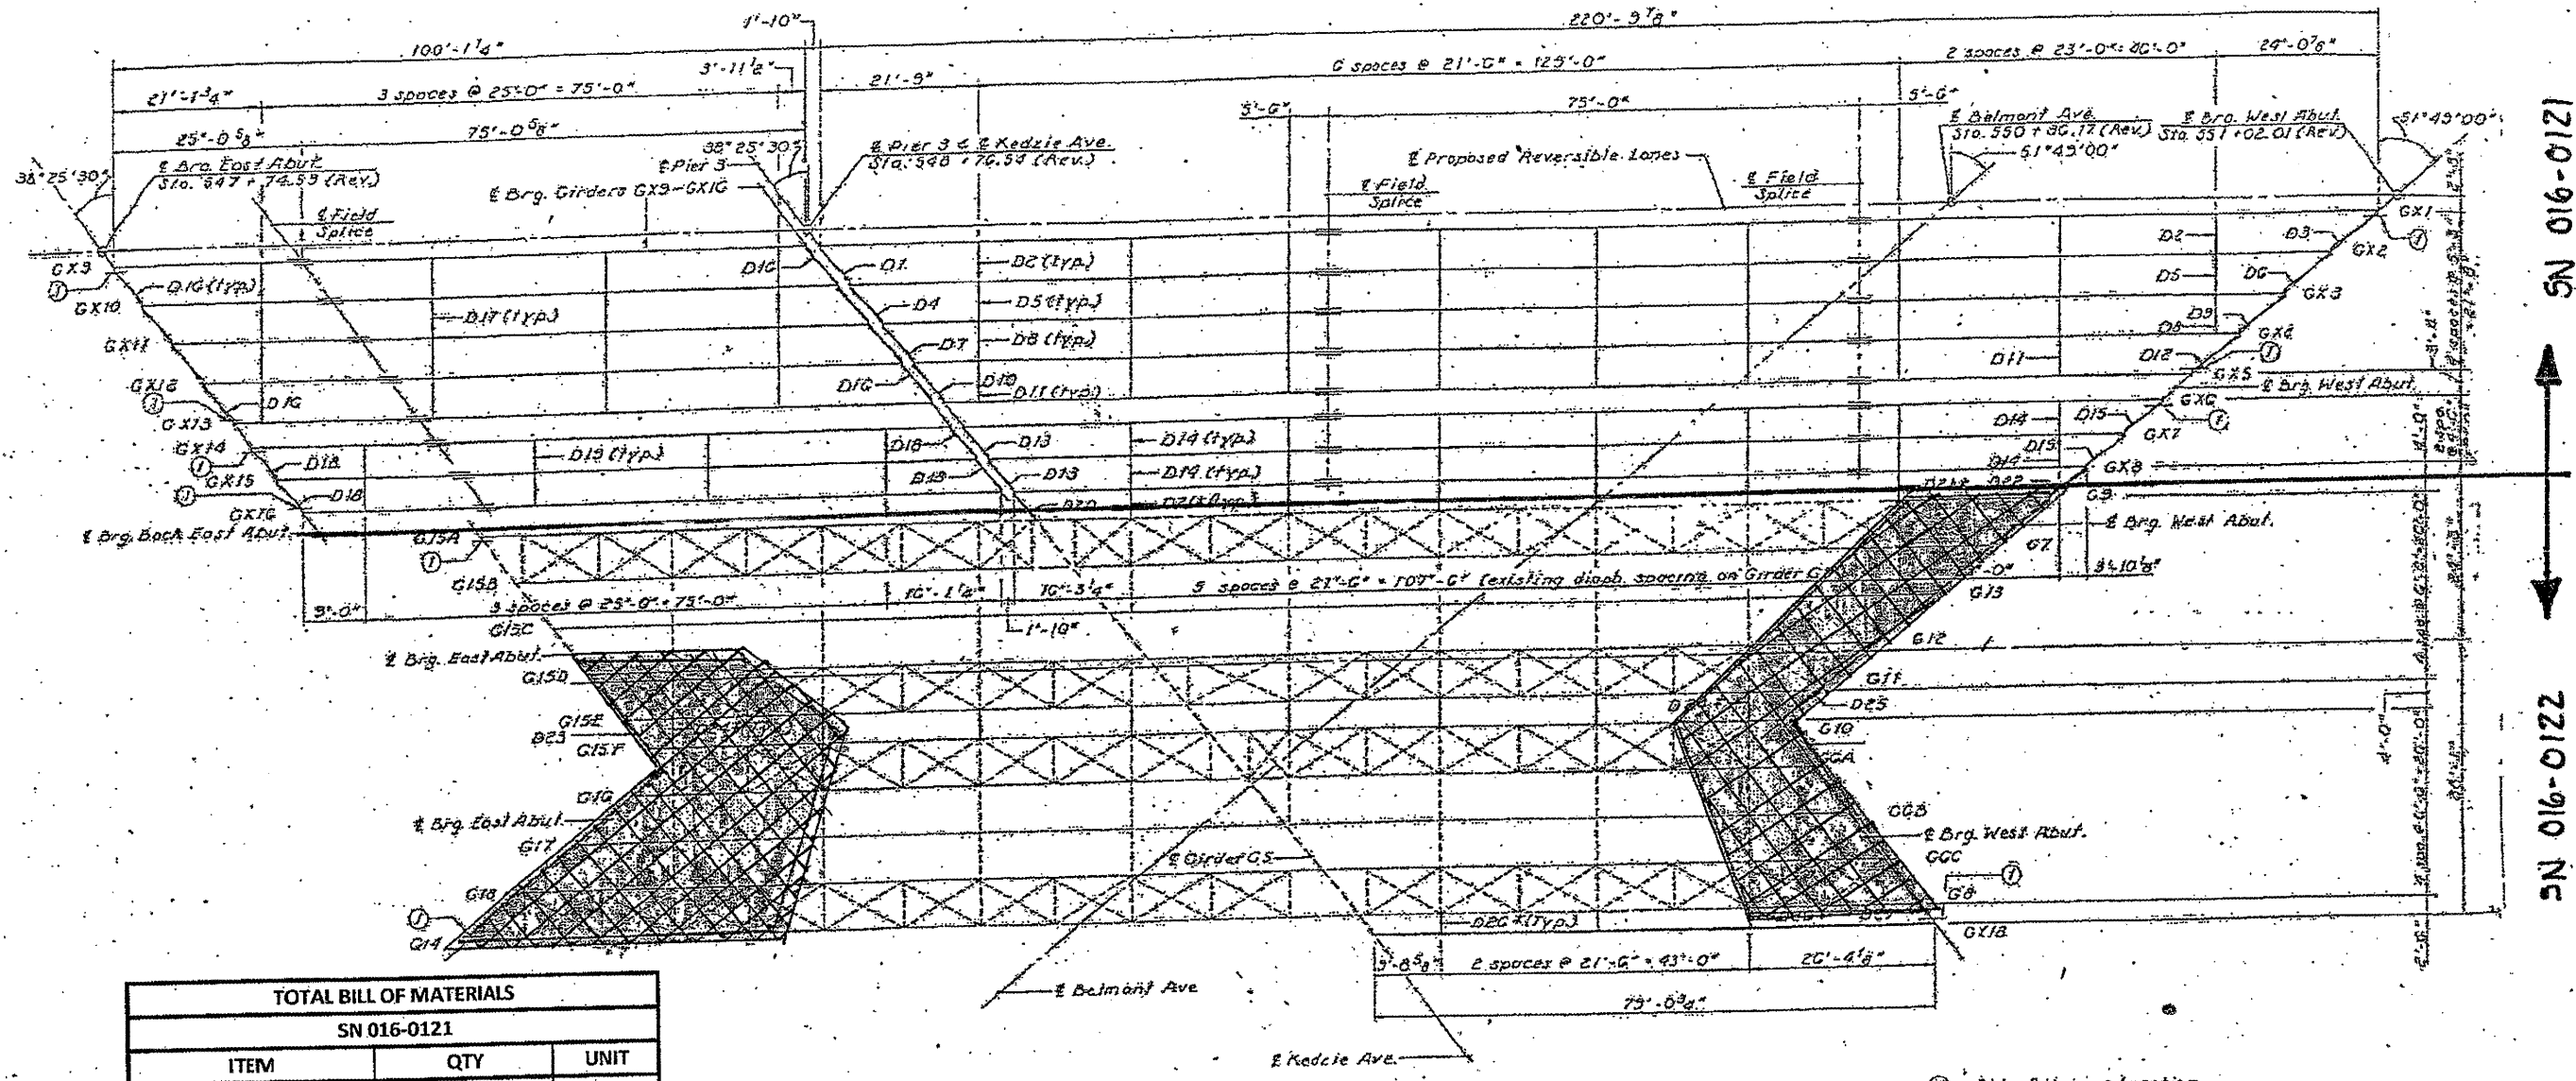



ROUTE VARIOUS	SECTION 2011-062-I	COUNTY WILL & COOK	TOTAL SHEETS 22	SHEET NUMBER 11
------------------	-----------------------	-----------------------	--------------------	--------------------

 LOCATION OF BIRD NETTING TO BE REMOVED & REINSTALLED FOR CLEANING ACCESS



TOTAL BILL OF MATERIALS		
SN 016-0121		
ITEM	QTY	UNIT
BRIDGE WASHING NO. 2	1	EACH
DEBRIS REMOVAL	6	CY
SN 016-0122		
ITEM	QTY	UNIT
BRIDGE WASHING NO. 3	1	EACH
DEBRIS REMOVAL	6	CY

NOTE: --BRIDGE WASHING STRUCTURES NO. 2 & 3 INCLUDES ALL STEEL BEAMS, TOPS OF ALL PIER CAPS, AND TOPS OF ALL ABUTMENT CAPS.
 --DEBRIS REMOVAL INCLUDES REMOVAL & REINSTALLATION OF PIGEON NETTING AND REMOVING DEBRIS FROM TOPS OF ALL BOTTOM FLANGES AND GUSSET PLATES, TOPS OF ALL PIER CAPS, TOPS OF ALL ABUTMENT CAPS, AND WHERE NEEDED.
 --ANY DAMAGE TO EXISTING NETTING SHALL BE REPLACED AT EXPENSE OF CONTRACTOR.

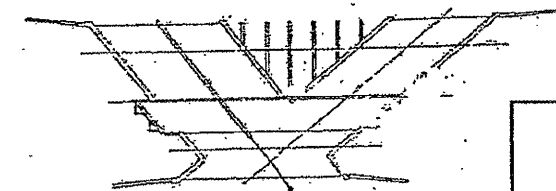

KEY PLAN

ILLINOIS DEPARTMENT OF
 TRANSPORTATION
 STRUCTURE PLAN
 LOCATION 2: SN 016-0121
 LOCATION 3: 016-0122
 I-90/94 (KENNEDY EXPY) OVER KEDZIE AVENUE &
 BELMONT AVENUE