


ROUTE	SECTION	COUNTY	TOTAL SHEETS	SHEET NUMBER
VARIOUS	2011-062-I	WILL & COOK	22	14

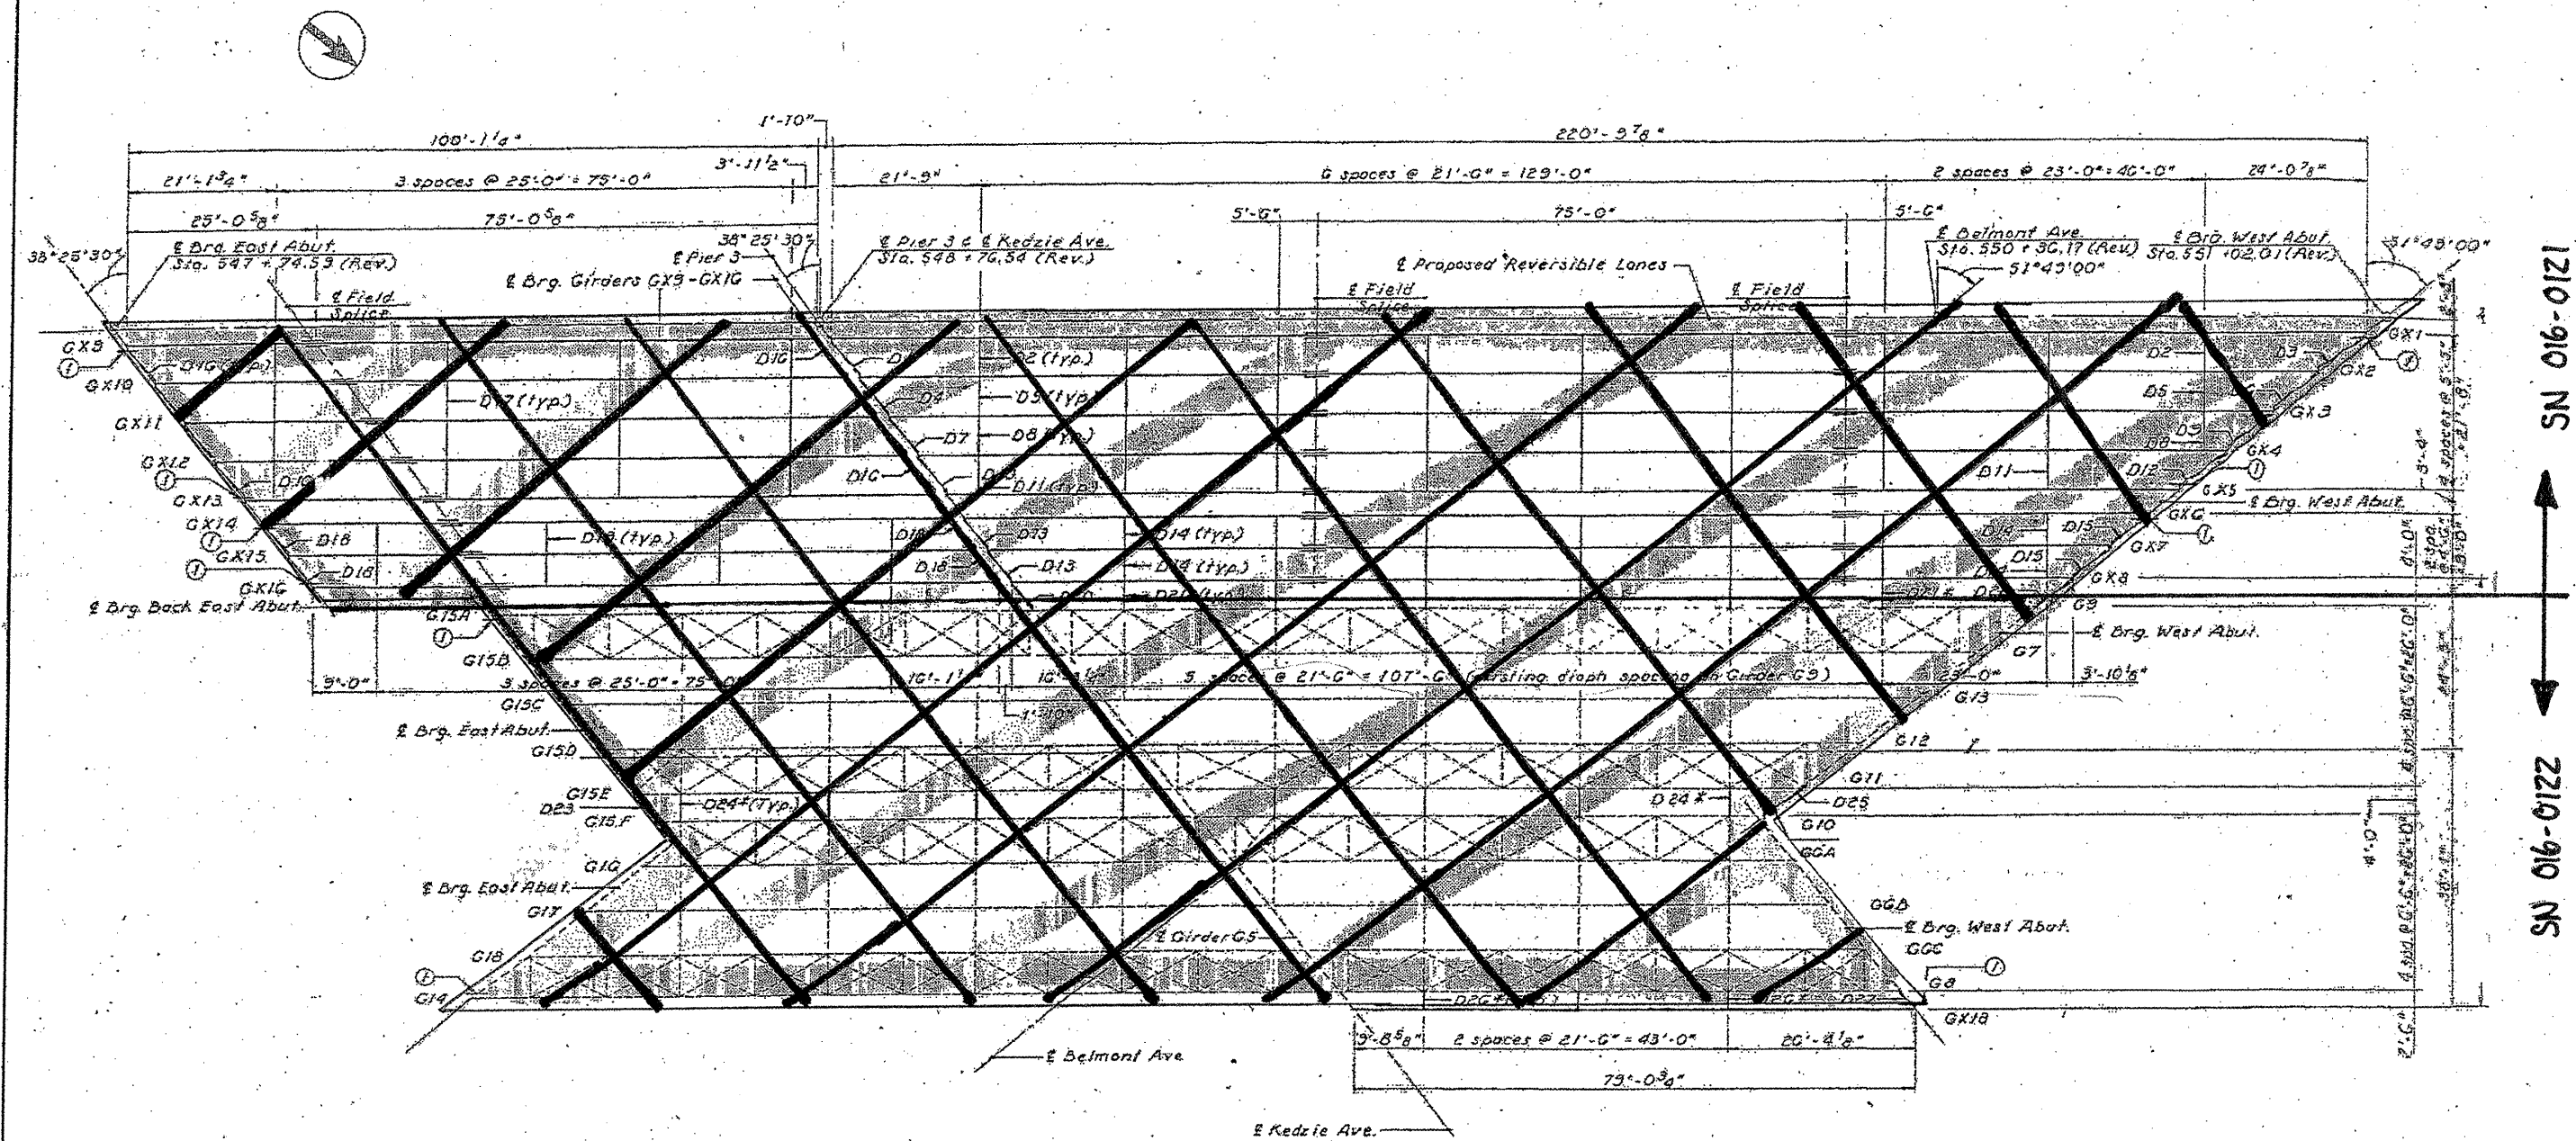


1210-910 NS  
 2210-910 NS

① Side Retainer Location.

LEGEND:  
 --- Existing Structure

BRIDGE WASHING

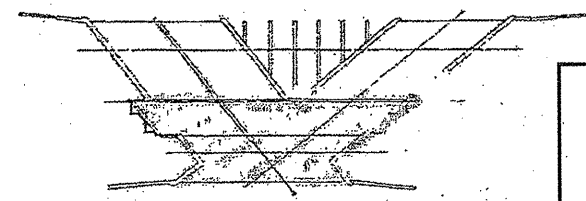

KEY PLAN

**ILLINOIS DEPARTMENT OF  
 TRANSPORTATION  
 STRUCTURE PLAN  
 LOCATION 2: SN 016-0121  
 LOCATION 3: 016-0122**

**I-90/94 (KENNEDY EXPY) OVER KEDZIE AVENUE &  
 BELMONT AVENUE**