
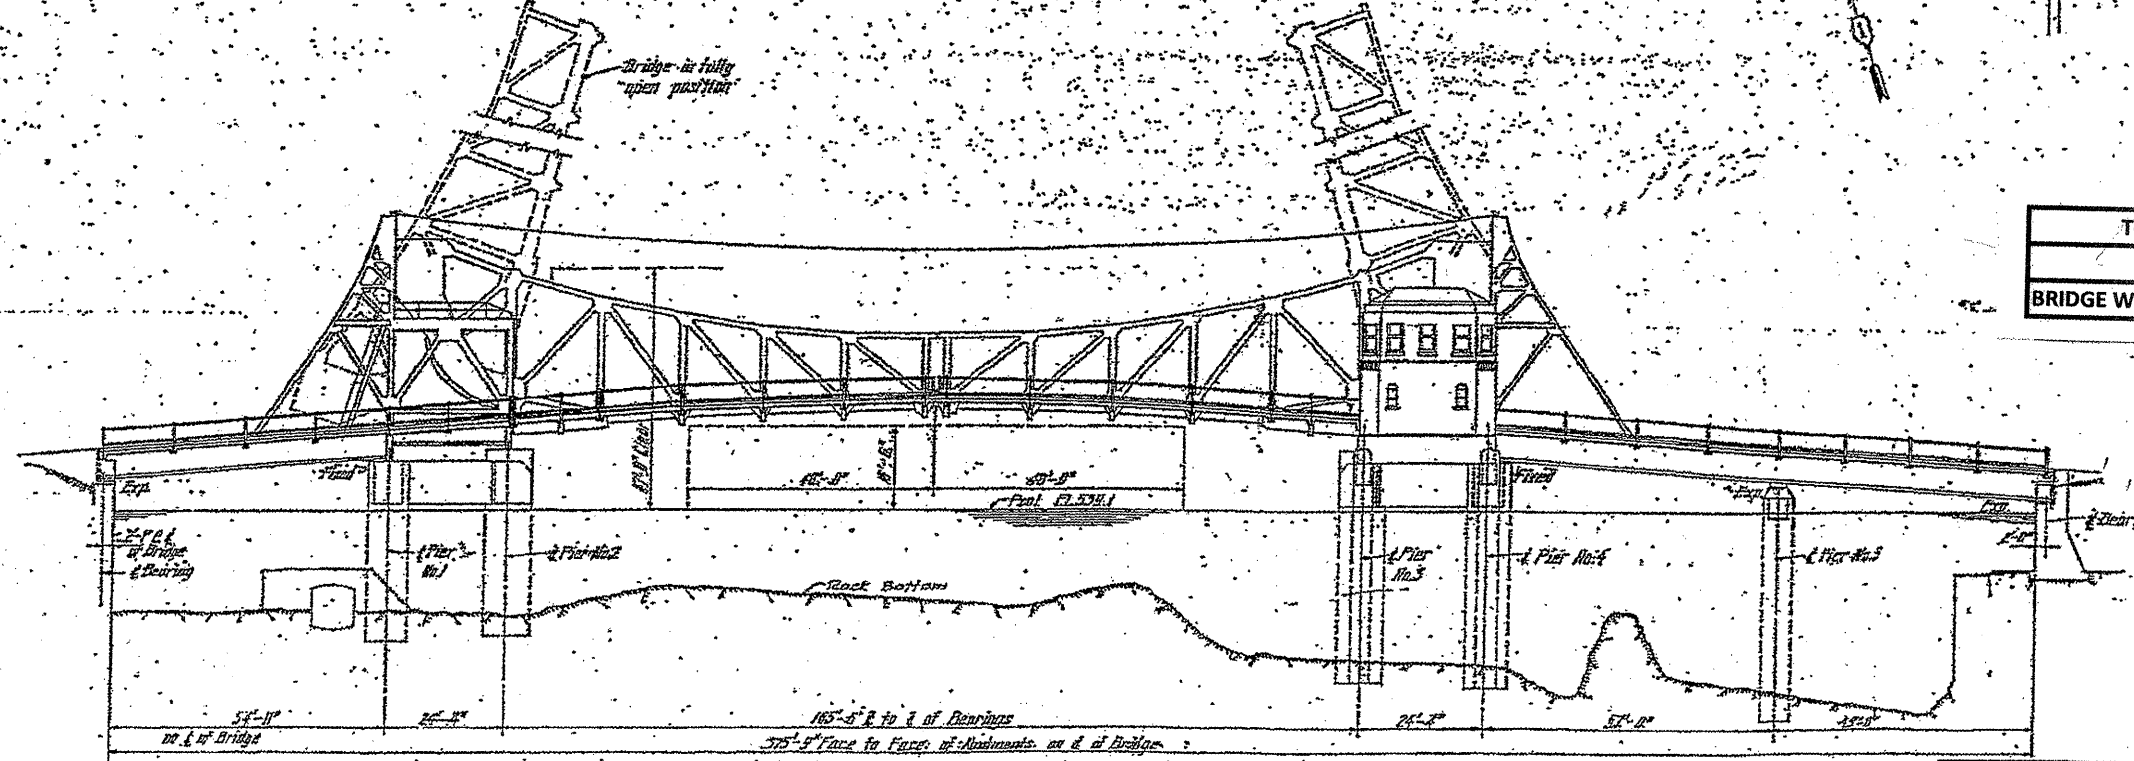


ROUTE VARIOUS	SECTION 2011-062-1	COUNTY WILL & COOK	TOTAL SHEETS 22	SHEET NUMBER 19
------------------	-----------------------	-----------------------	-----------------------	-----------------------

FOR INFORMATION ONLY

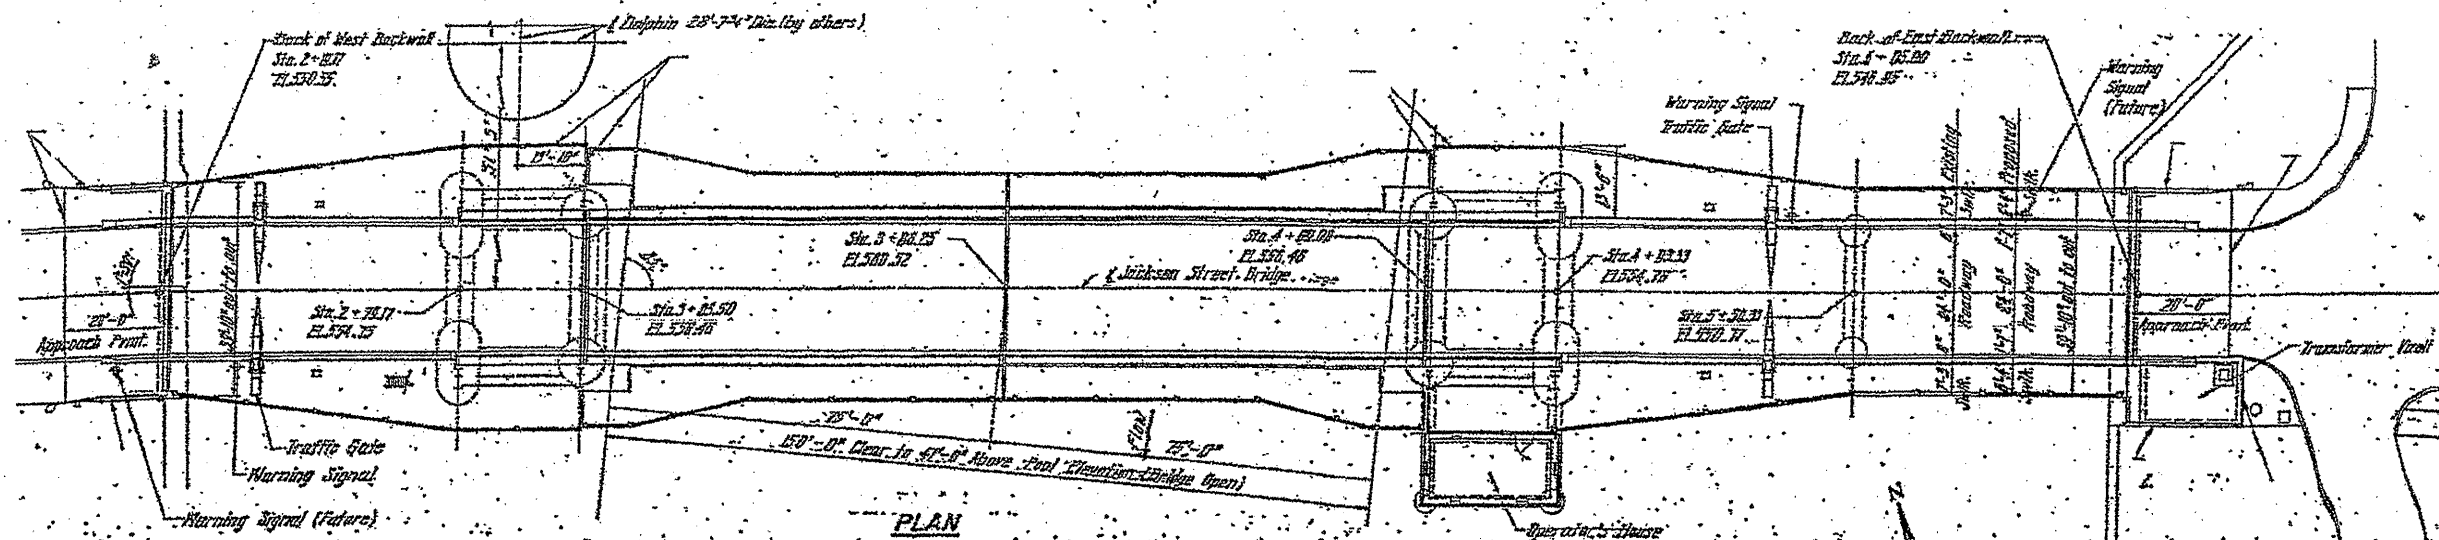

TOTAL BILL OF MATERIALS: SN 099-0239		
ITEM	QTY	UNIT
BRIDGE WASHING NO. 7	1	EACH

NOTE: --BRIDGE WASHING STRUCTURE NO. 7 INCLUDES ALL STEEL BEAMS AND GUSSET PLATES, TOPS OF BOTH ABUTMENTS, AND TOPS OF ALL PIER CAPS.

ILLINOIS DEPARTMENT OF
TRANSPORTATION

STRUCTURE PLAN
LOCATION 7: SN 099-0239
JACKSON ST. BRIDGE