


ROUTE	SECTION	COUNTY	TOTAL SHEETS	SHEET NUMBER
FAP 350	2011-064-1	COOK	28	25

CONTRACT NO.: 60P83

STATE OF ILLINOIS
DEPARTMENT OF PUBLIC WORKS & BUILDINGS
DIVISION OF HIGHWAYS

FOR
INFORMATION
ONLY

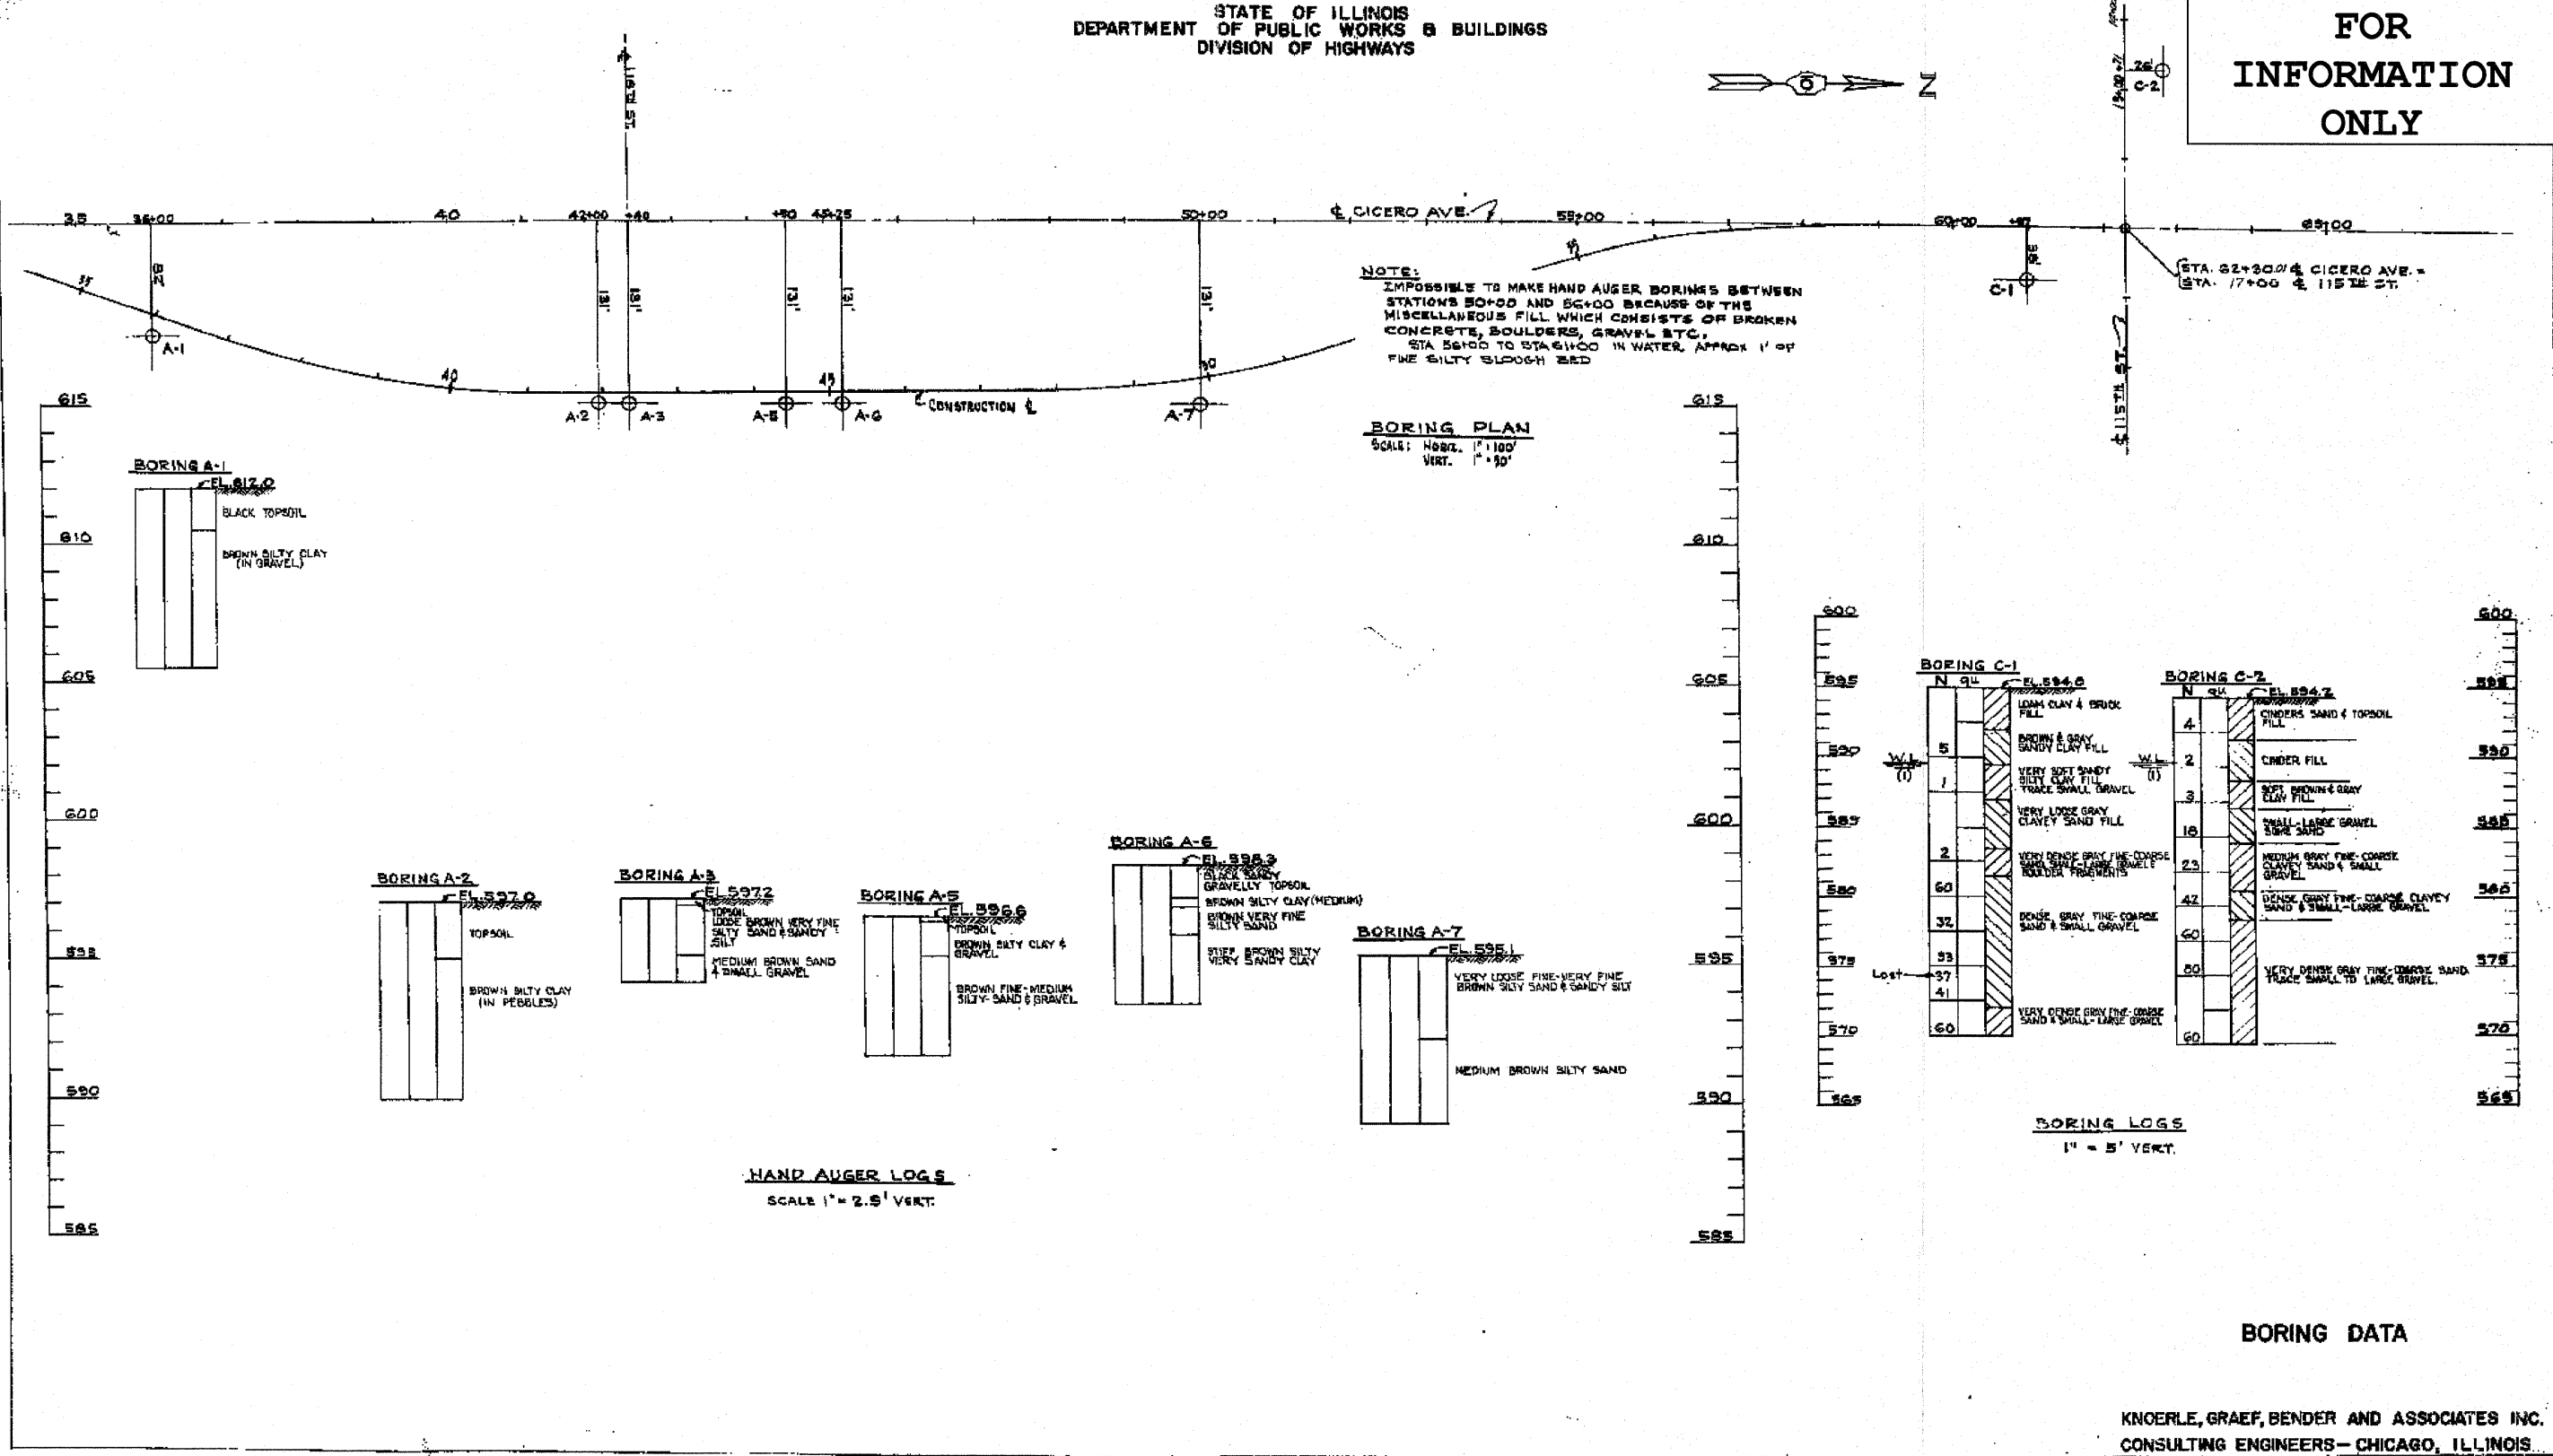

NOTE:
IMPOSSIBLE TO MAKE HAND AUGER BORINGS BETWEEN STATIONS 50+00 AND 56+00 BECAUSE OF THE MISCELLANEOUS FILL WHICH CONSISTS OF BROKEN CONCRETE, BOULDERS, GRAVEL, ETC.
STA 55+00 TO STA 61+00 IN WATER, APPROX 1' OF FINE SILTY SLOUGH BED

BORING PLAN
SCALE: HORIZ. 1"=100'
VERT. 1"=50'

HAND AUGER LOGS
SCALE 1"=2.5' VERT.

BORING LOGS
1"=5' VERT.

BORING DATA

KNOERLE, GRAEF, BENDER AND ASSOCIATES INC.
CONSULTING ENGINEERS—CHICAGO, ILLINOIS