
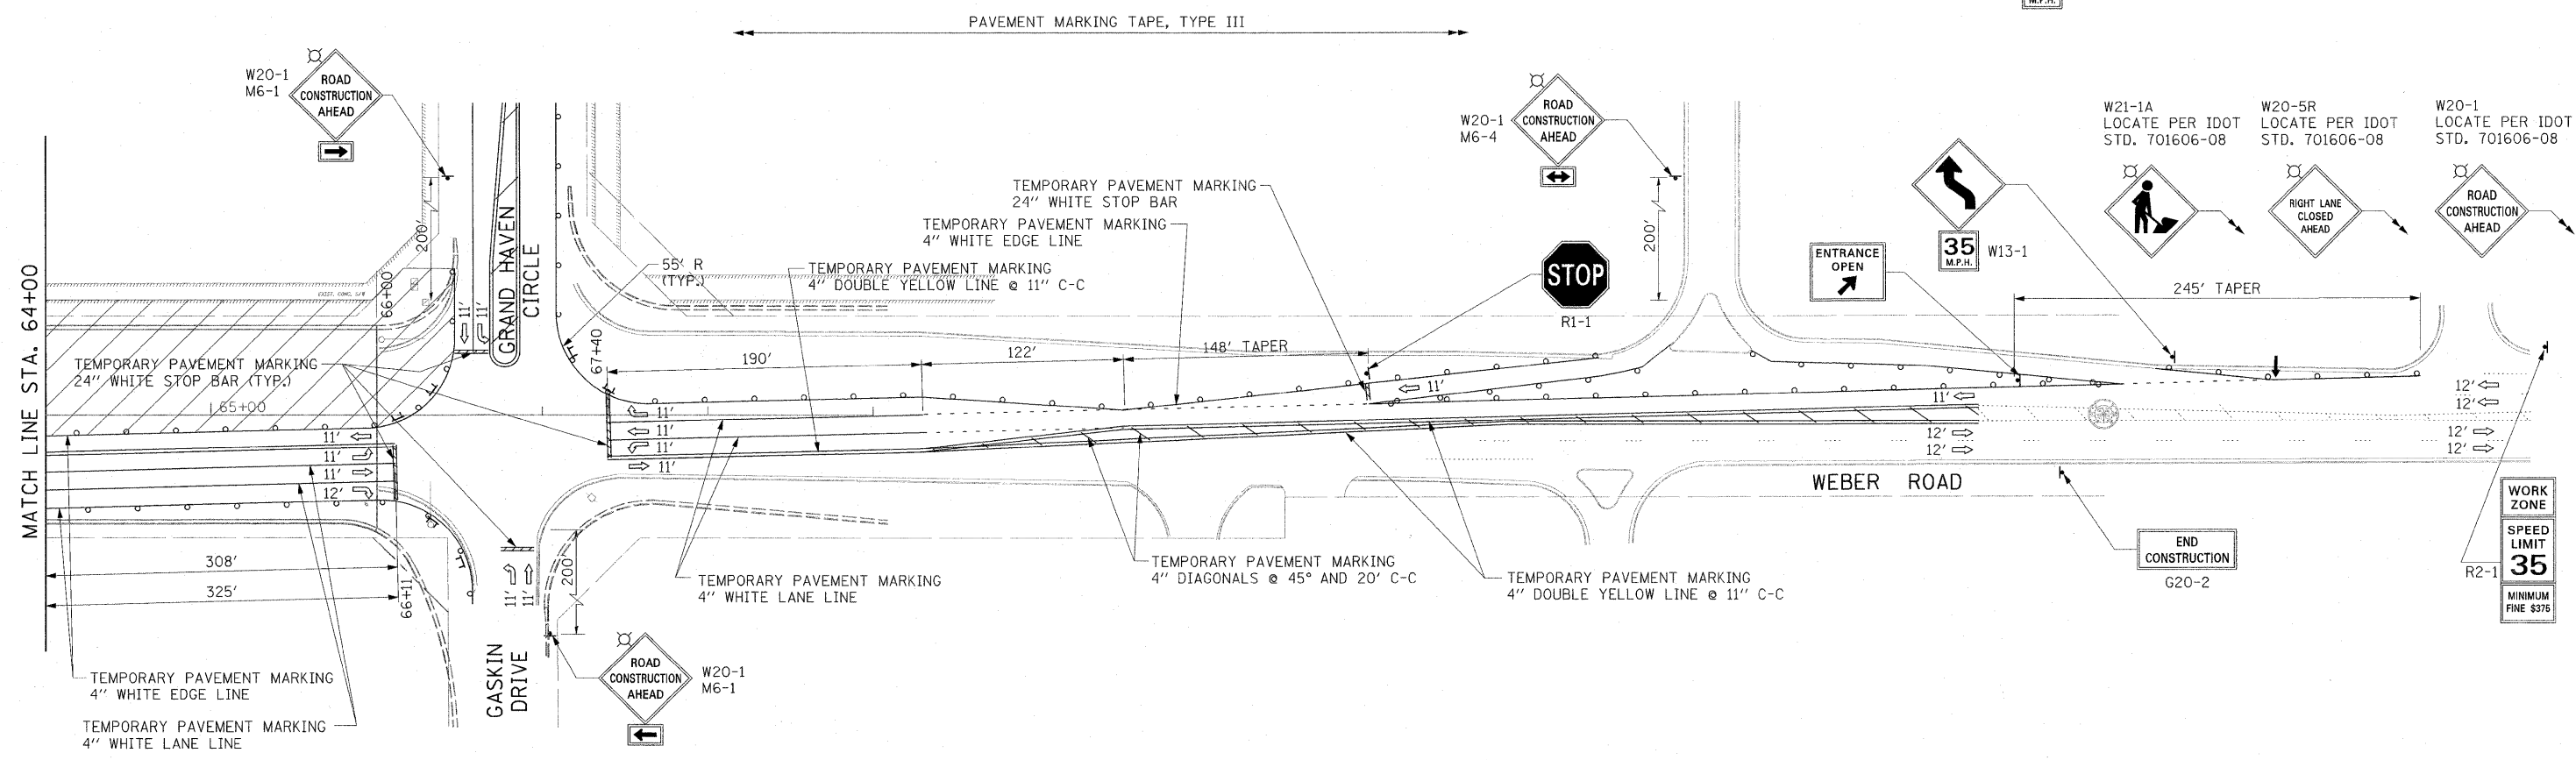


F.A.P. RTE.	SECTION	COUNTY	TOTAL SHEETS	SHEET NO.
856	01-00170-26-TL	WILL.	171	44
STA.	49+00 TO STA.			
FED. ROAD DIST. NO.	ILLINOIS	FED. AID PROJECT		
CONTRACT NO: 63570				

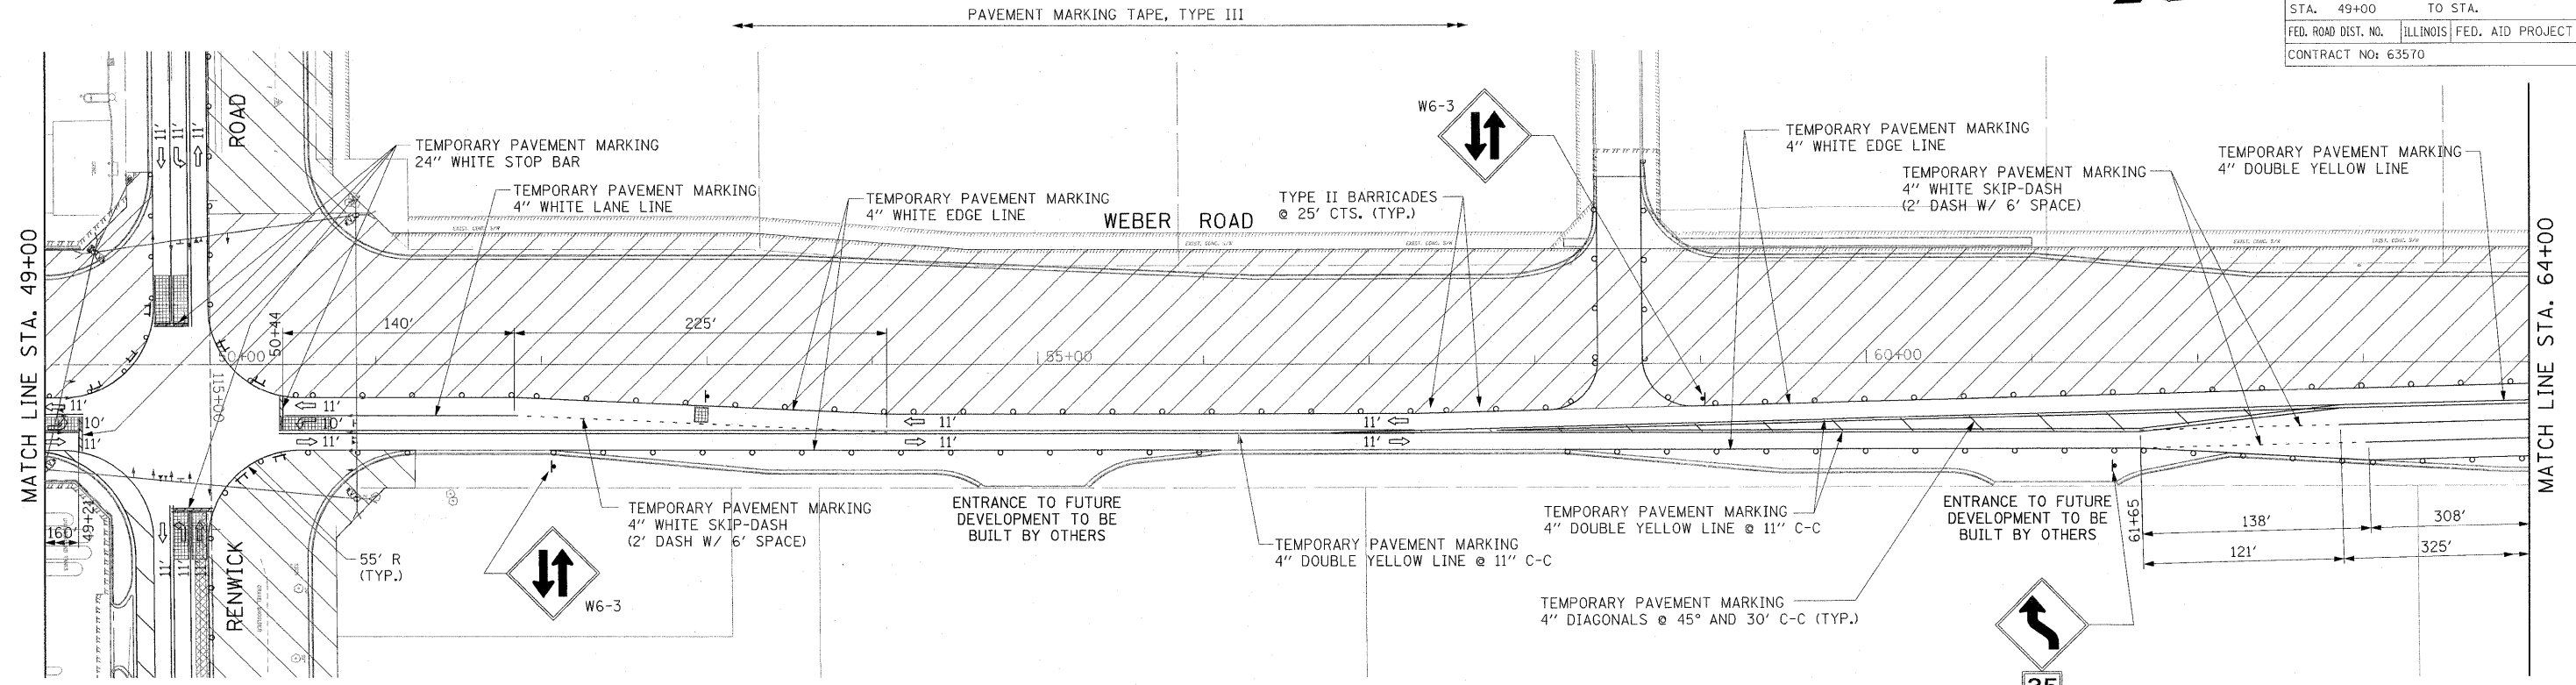

LEGEND

- WORK ZONE
- TEMPORARY PAVEMENT
- TEMPORARY DETECTOR LOOP
- TEMP. SIGNAL POLE
- TEMP. TRAFFIC SIGNAL HEAD
- SIGN ON WOOD POST
- TRAFFIC FLOW
- TRAFFIC CONTROL BARRICADE, TYPE III
- TRAFFIC CONTROL BARRICADE, TYPE II
- ARROW BOARD

REVISIONS	
NAME	DATE

ILLINOIS DEPARTMENT OF TRANSPORTATION

WEBER ROAD
SUGGESTED MAINTENANCE OF TRAFFIC
STAGE 3

SCALE: 1"=50'
DATE: APRIL, 2011

DRAWN BY: CJO
CHECKED BY: MFB

11/1/2011 P:\175766\cadd\drawings\043M0T3.dgn