
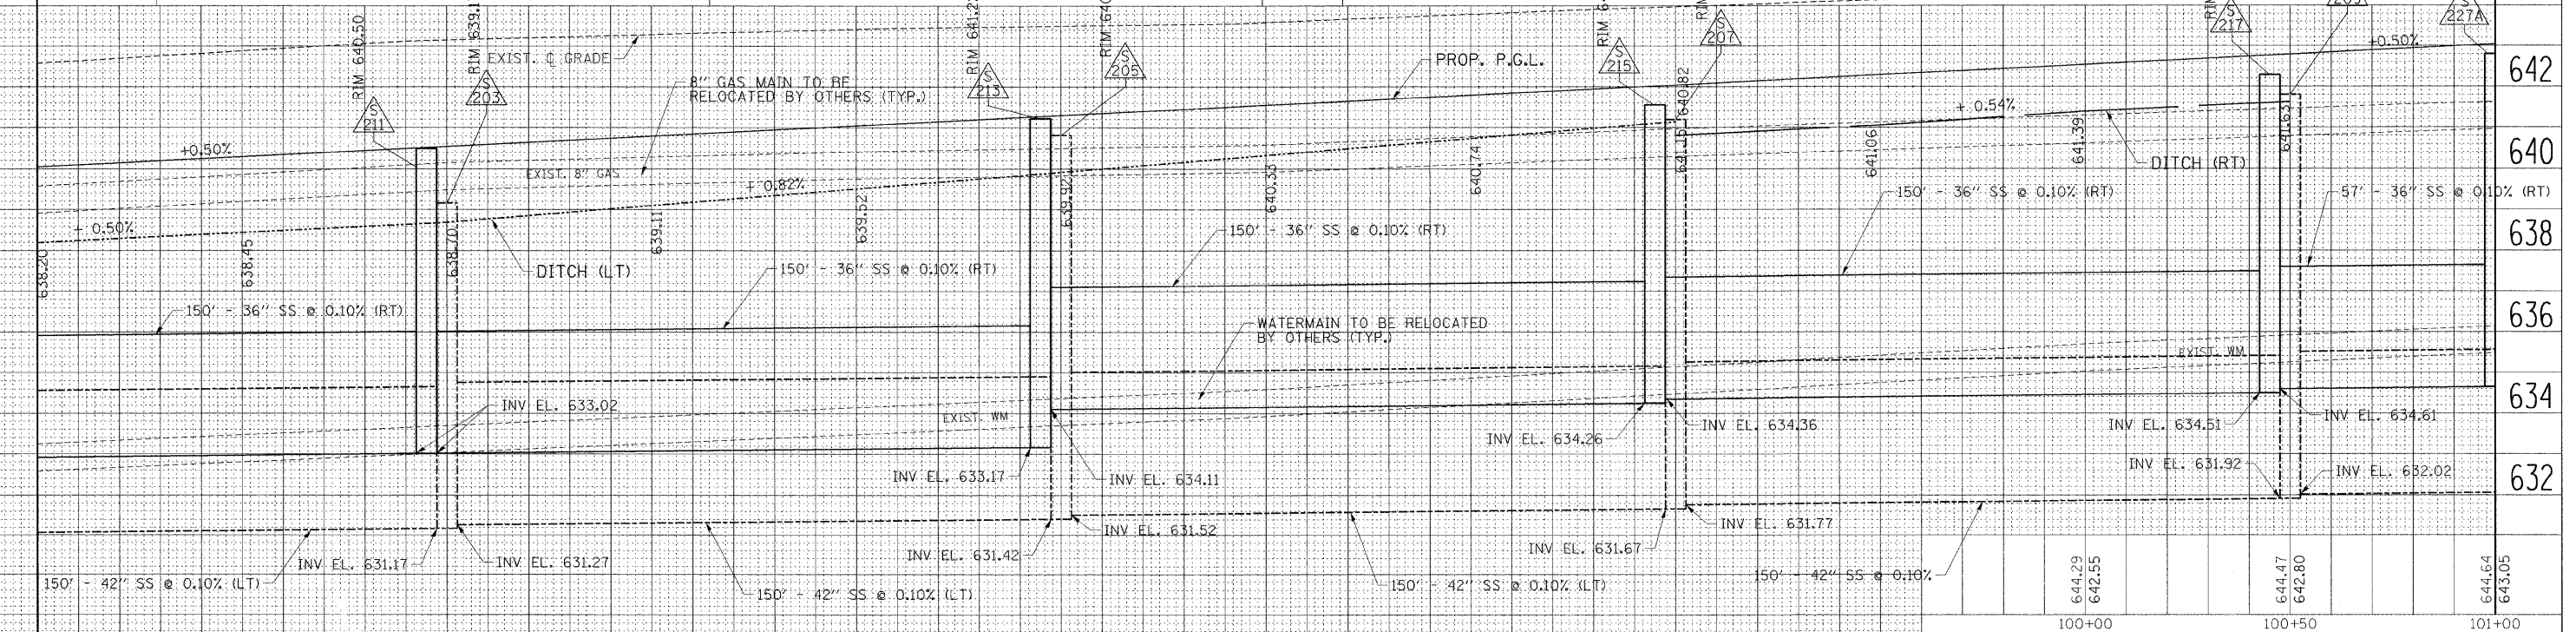


F.A.P. RTE.	SECTION	COUNTY	TOTAL SHEETS	SHEET NO.
856	01-00170-26-TL	WILL	171	61
STA. 95+00		TO STA. 101+00		
FED. ROAD DIST. NO.		ILLINOIS	FED. AID PROJECT	
CONTRACT NO: 63570				

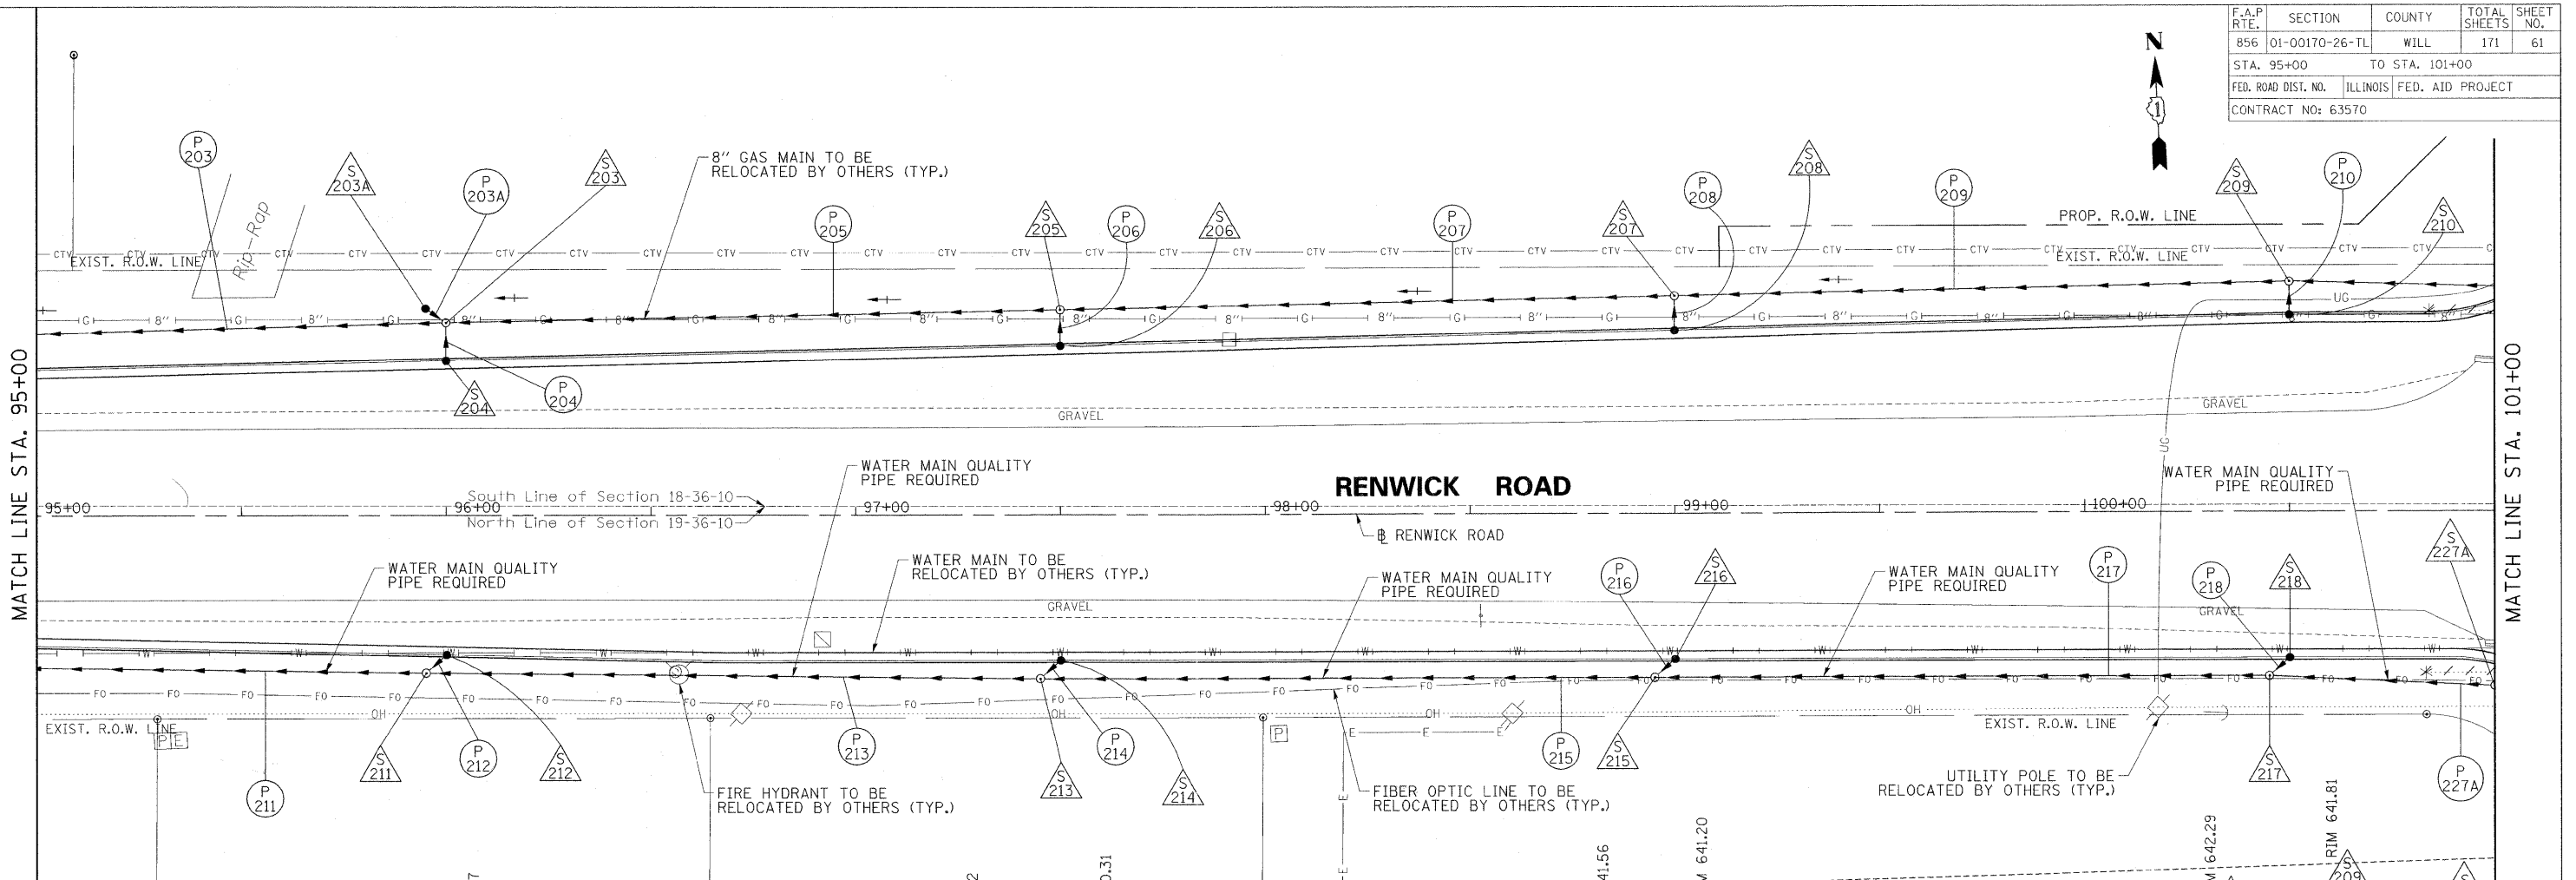

8/22/2011 P:\179766\cadd\drawings\061dr-95.dgn

EXIST. EL.	PROP. EL.	95+00	95+50	96+00	96+50	97+00	97+50	98+00	98+50	99+00	99+50
640.05	642.59		642.89 640.30	643.16 640.55	643.29 640.80	643.43 641.05	643.50 641.30	643.59 641.55	643.79 641.80	643.97 642.05	644.14 642.30

REVISIONS	
NAME	DATE

ILLINOIS DEPARTMENT OF TRANSPORTATION

**RENWICK ROAD  
DRAINAGE AND UTILITY  
STA. 95+00 TO STA. 101+00**

SCALE: VERT. 1"=2'  
HORIZ. 1"=20'

DATE: APRIL, 2011

DRAWN BY CJO, MXF, PP  
CHECKED BY MFB