
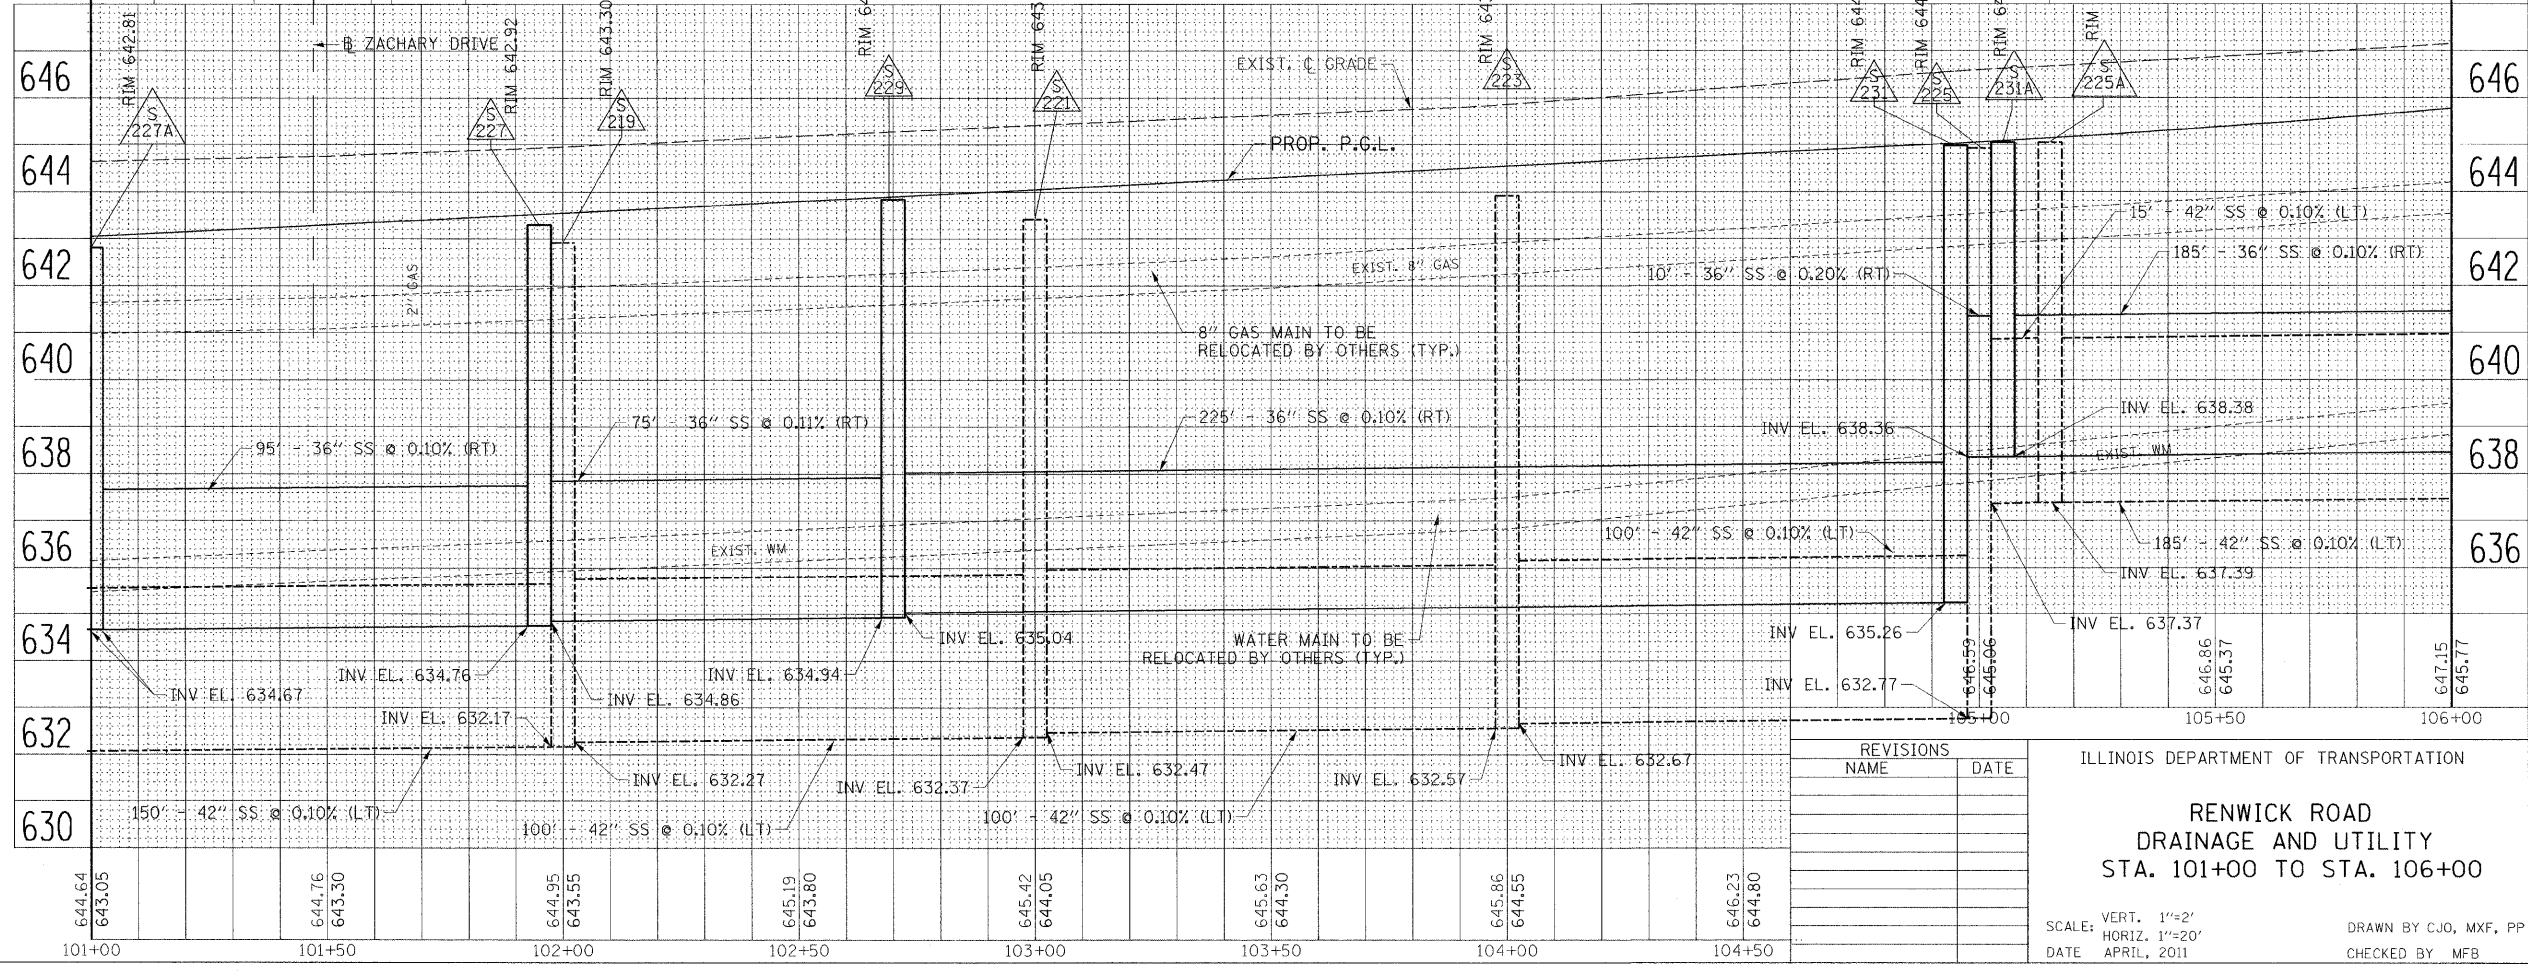
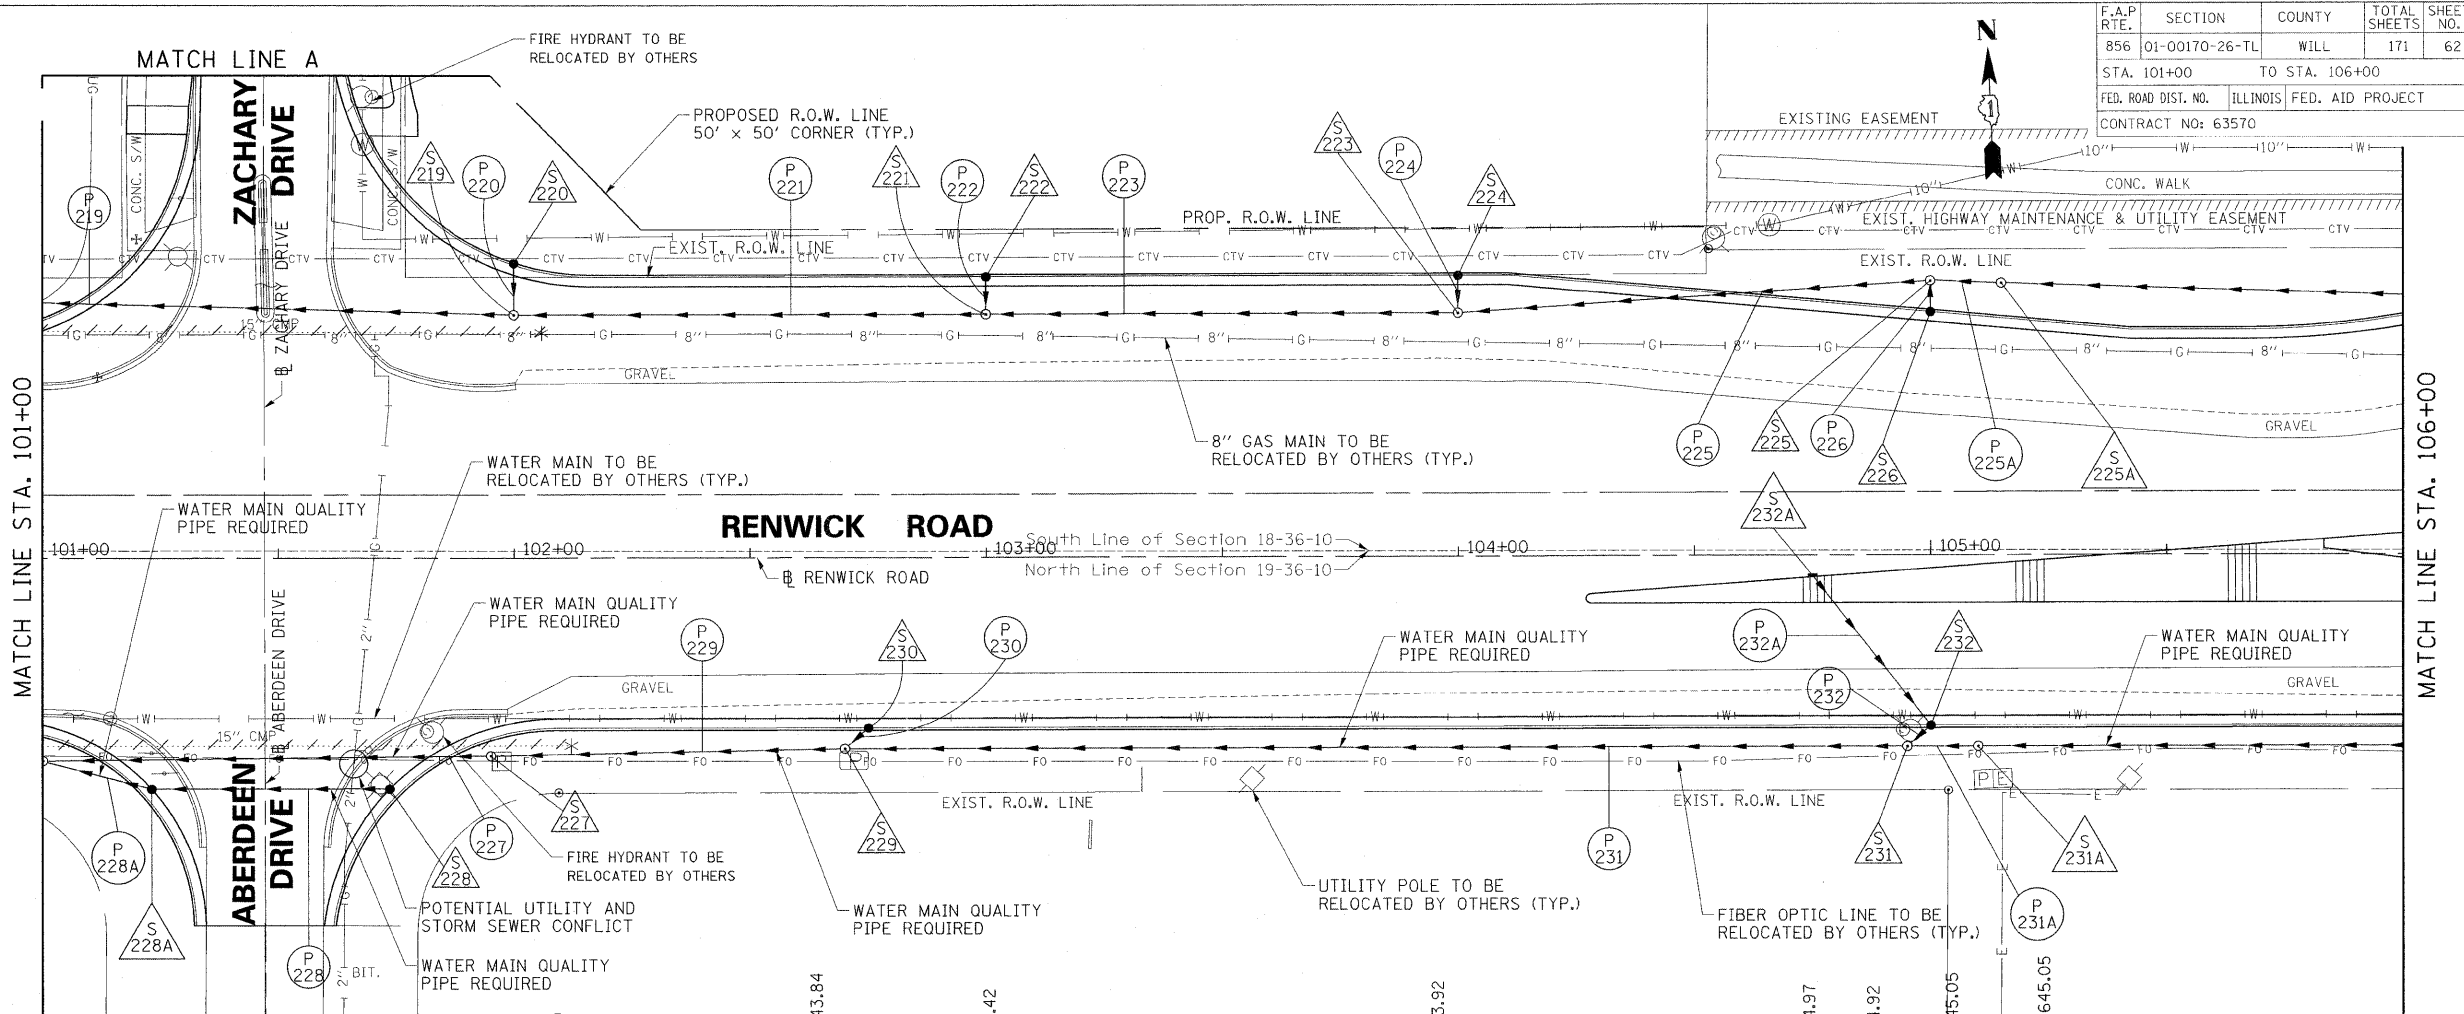


F.A.P. RTE.	SECTION	COUNTY	TOTAL SHEETS	SHEET NO.
856	01-00170-26-TL	WILL	171	62
STA. 101+00		TO STA. 106+00		
FED. ROAD DIST. NO.		ILLINOIS	FED. AID PROJECT	
CONTRACT NO: 63570				

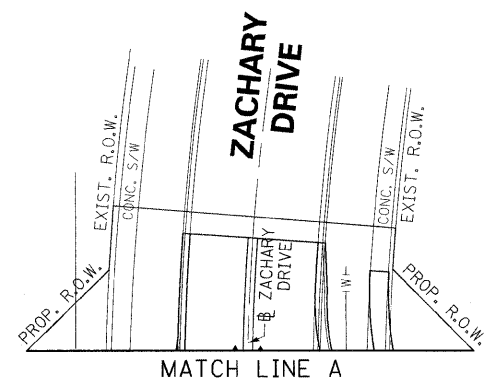

REVISIONS	
NAME	DATE

ILLINOIS DEPARTMENT OF TRANSPORTATION
**RENWICK ROAD
DRAINAGE AND UTILITY
STA. 101+00 TO STA. 106+00**

SCALE: VERT. 1"=2'
HORIZ. 1"=20'
DATE: APRIL, 2011
DRAWN BY: CJO, MXF, PP
CHECKED BY: MFB

B:\22\2011
P:\179766\cadd\drawings\062dr101.dgn