
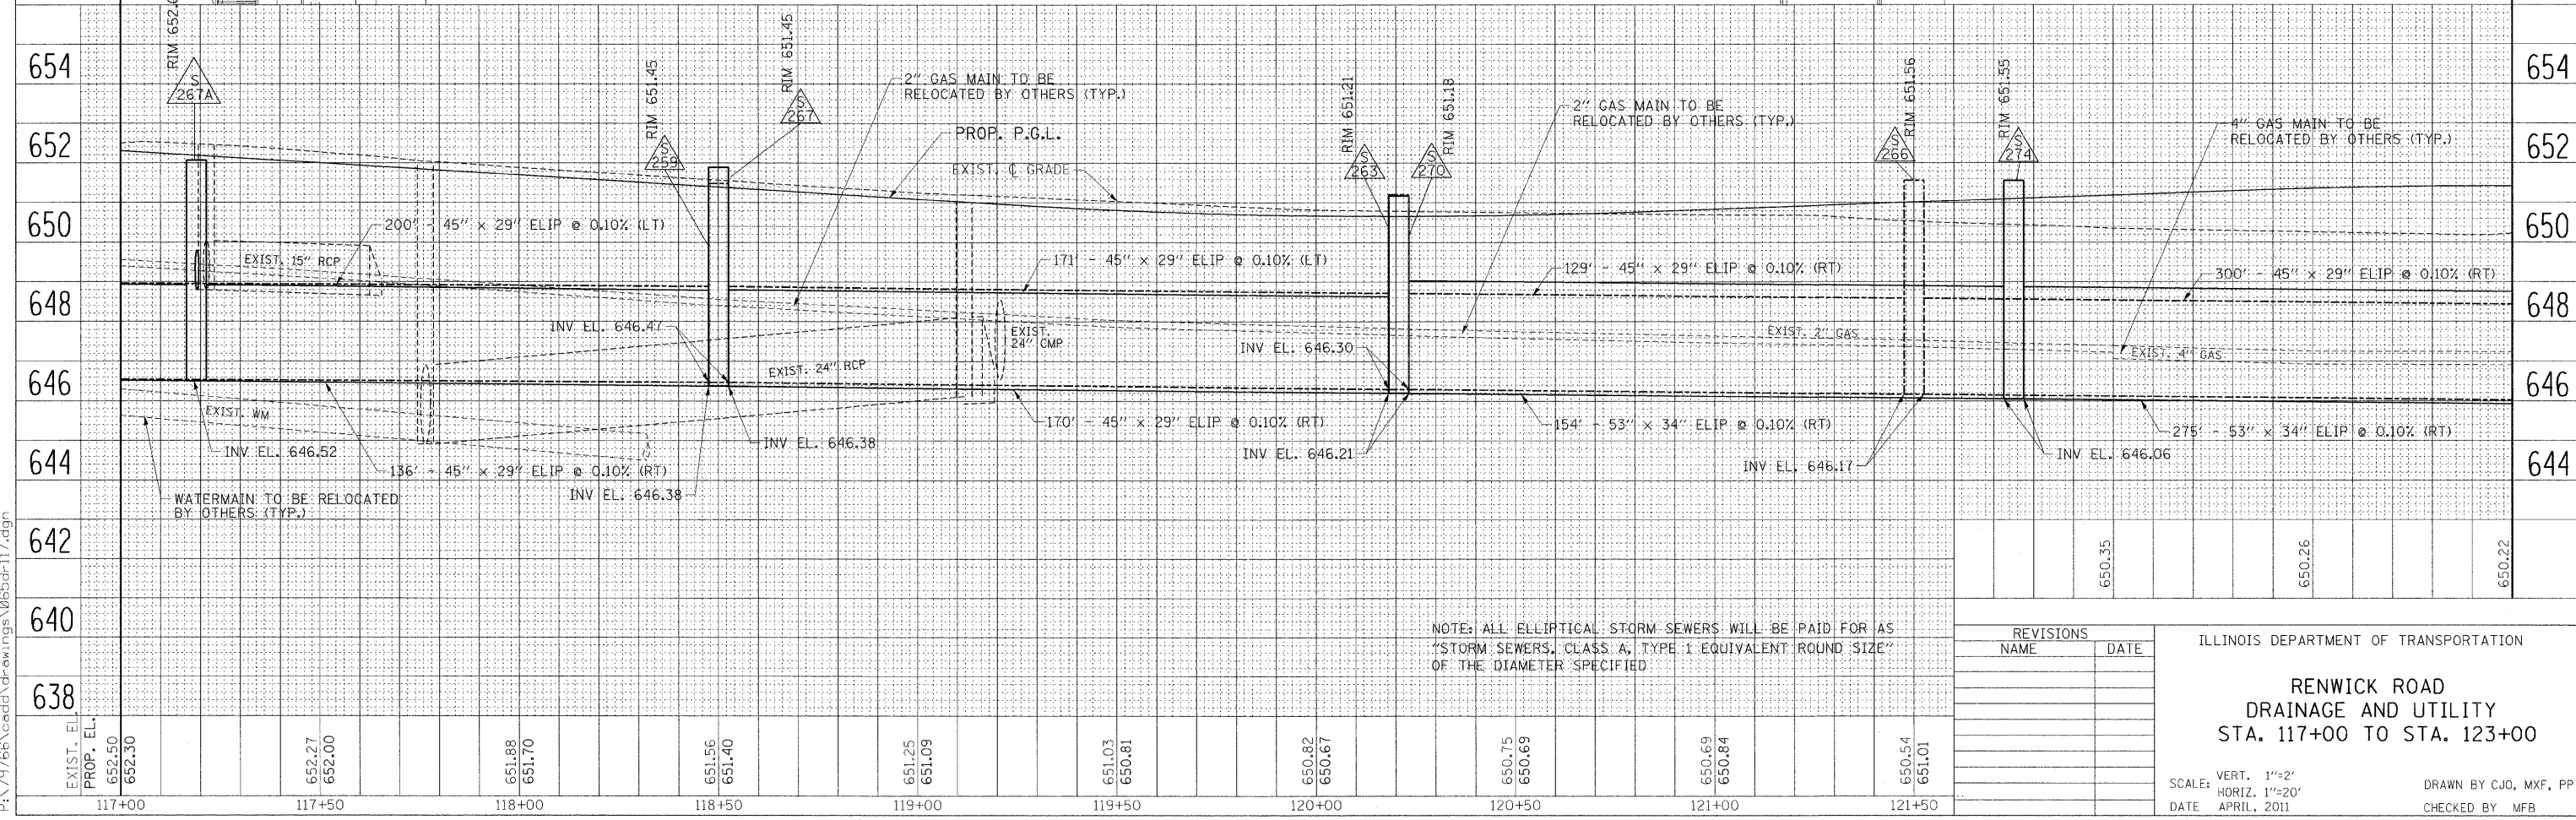


F.A.P. RTE.	SECTION	COUNTY	TOTAL SHEETS	SHEET NO.
856 01-00170-26-TL		WILL	171	65
STA. 117+00		TO STA. 123+00		
FED. ROAD DIST. NO.	ILLINOIS	FED. AID PROJECT		
CONTRACT NO: 63570				

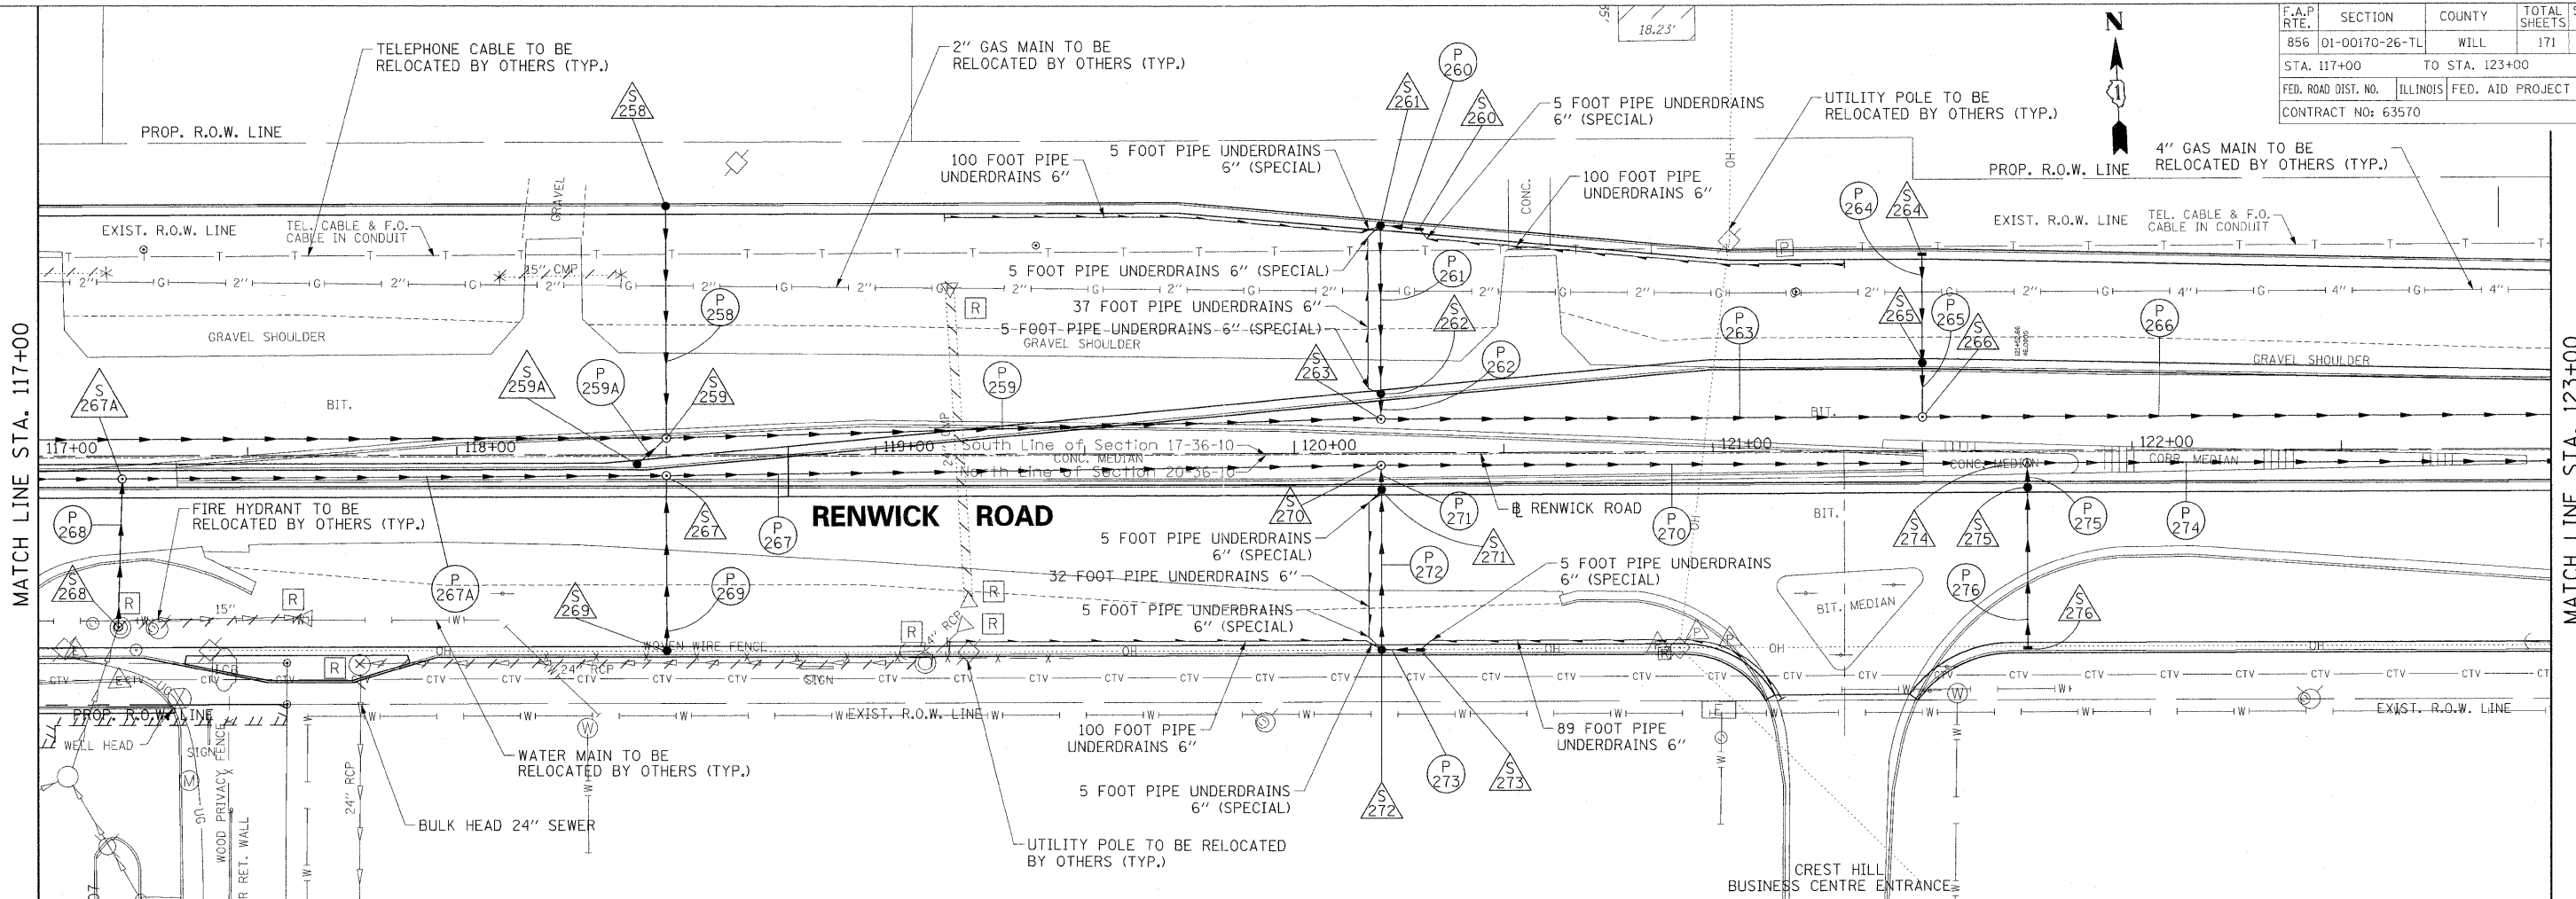

NOTE: ALL ELLIPTICAL STORM SEWERS WILL BE PAID FOR AS STORM SEWERS, CLASS A, TYPE 1 EQUIVALENT ROUND SIZE OF THE DIAMETER SPECIFIED.

REVISIONS	
NAME	DATE

ILLINOIS DEPARTMENT OF TRANSPORTATION

**RENWICK ROAD
DRAINAGE AND UTILITY
STA. 117+00 TO STA. 123+00**

SCALE: VERT. 1"=2'
HORIZ. 1"=20'

DATE: APRIL, 2011

DRAWN BY: CJO, MXF, PP
CHECKED BY: MFB

8/22/2011 P:\9766\cadd\drawings\065dr117.dgn