
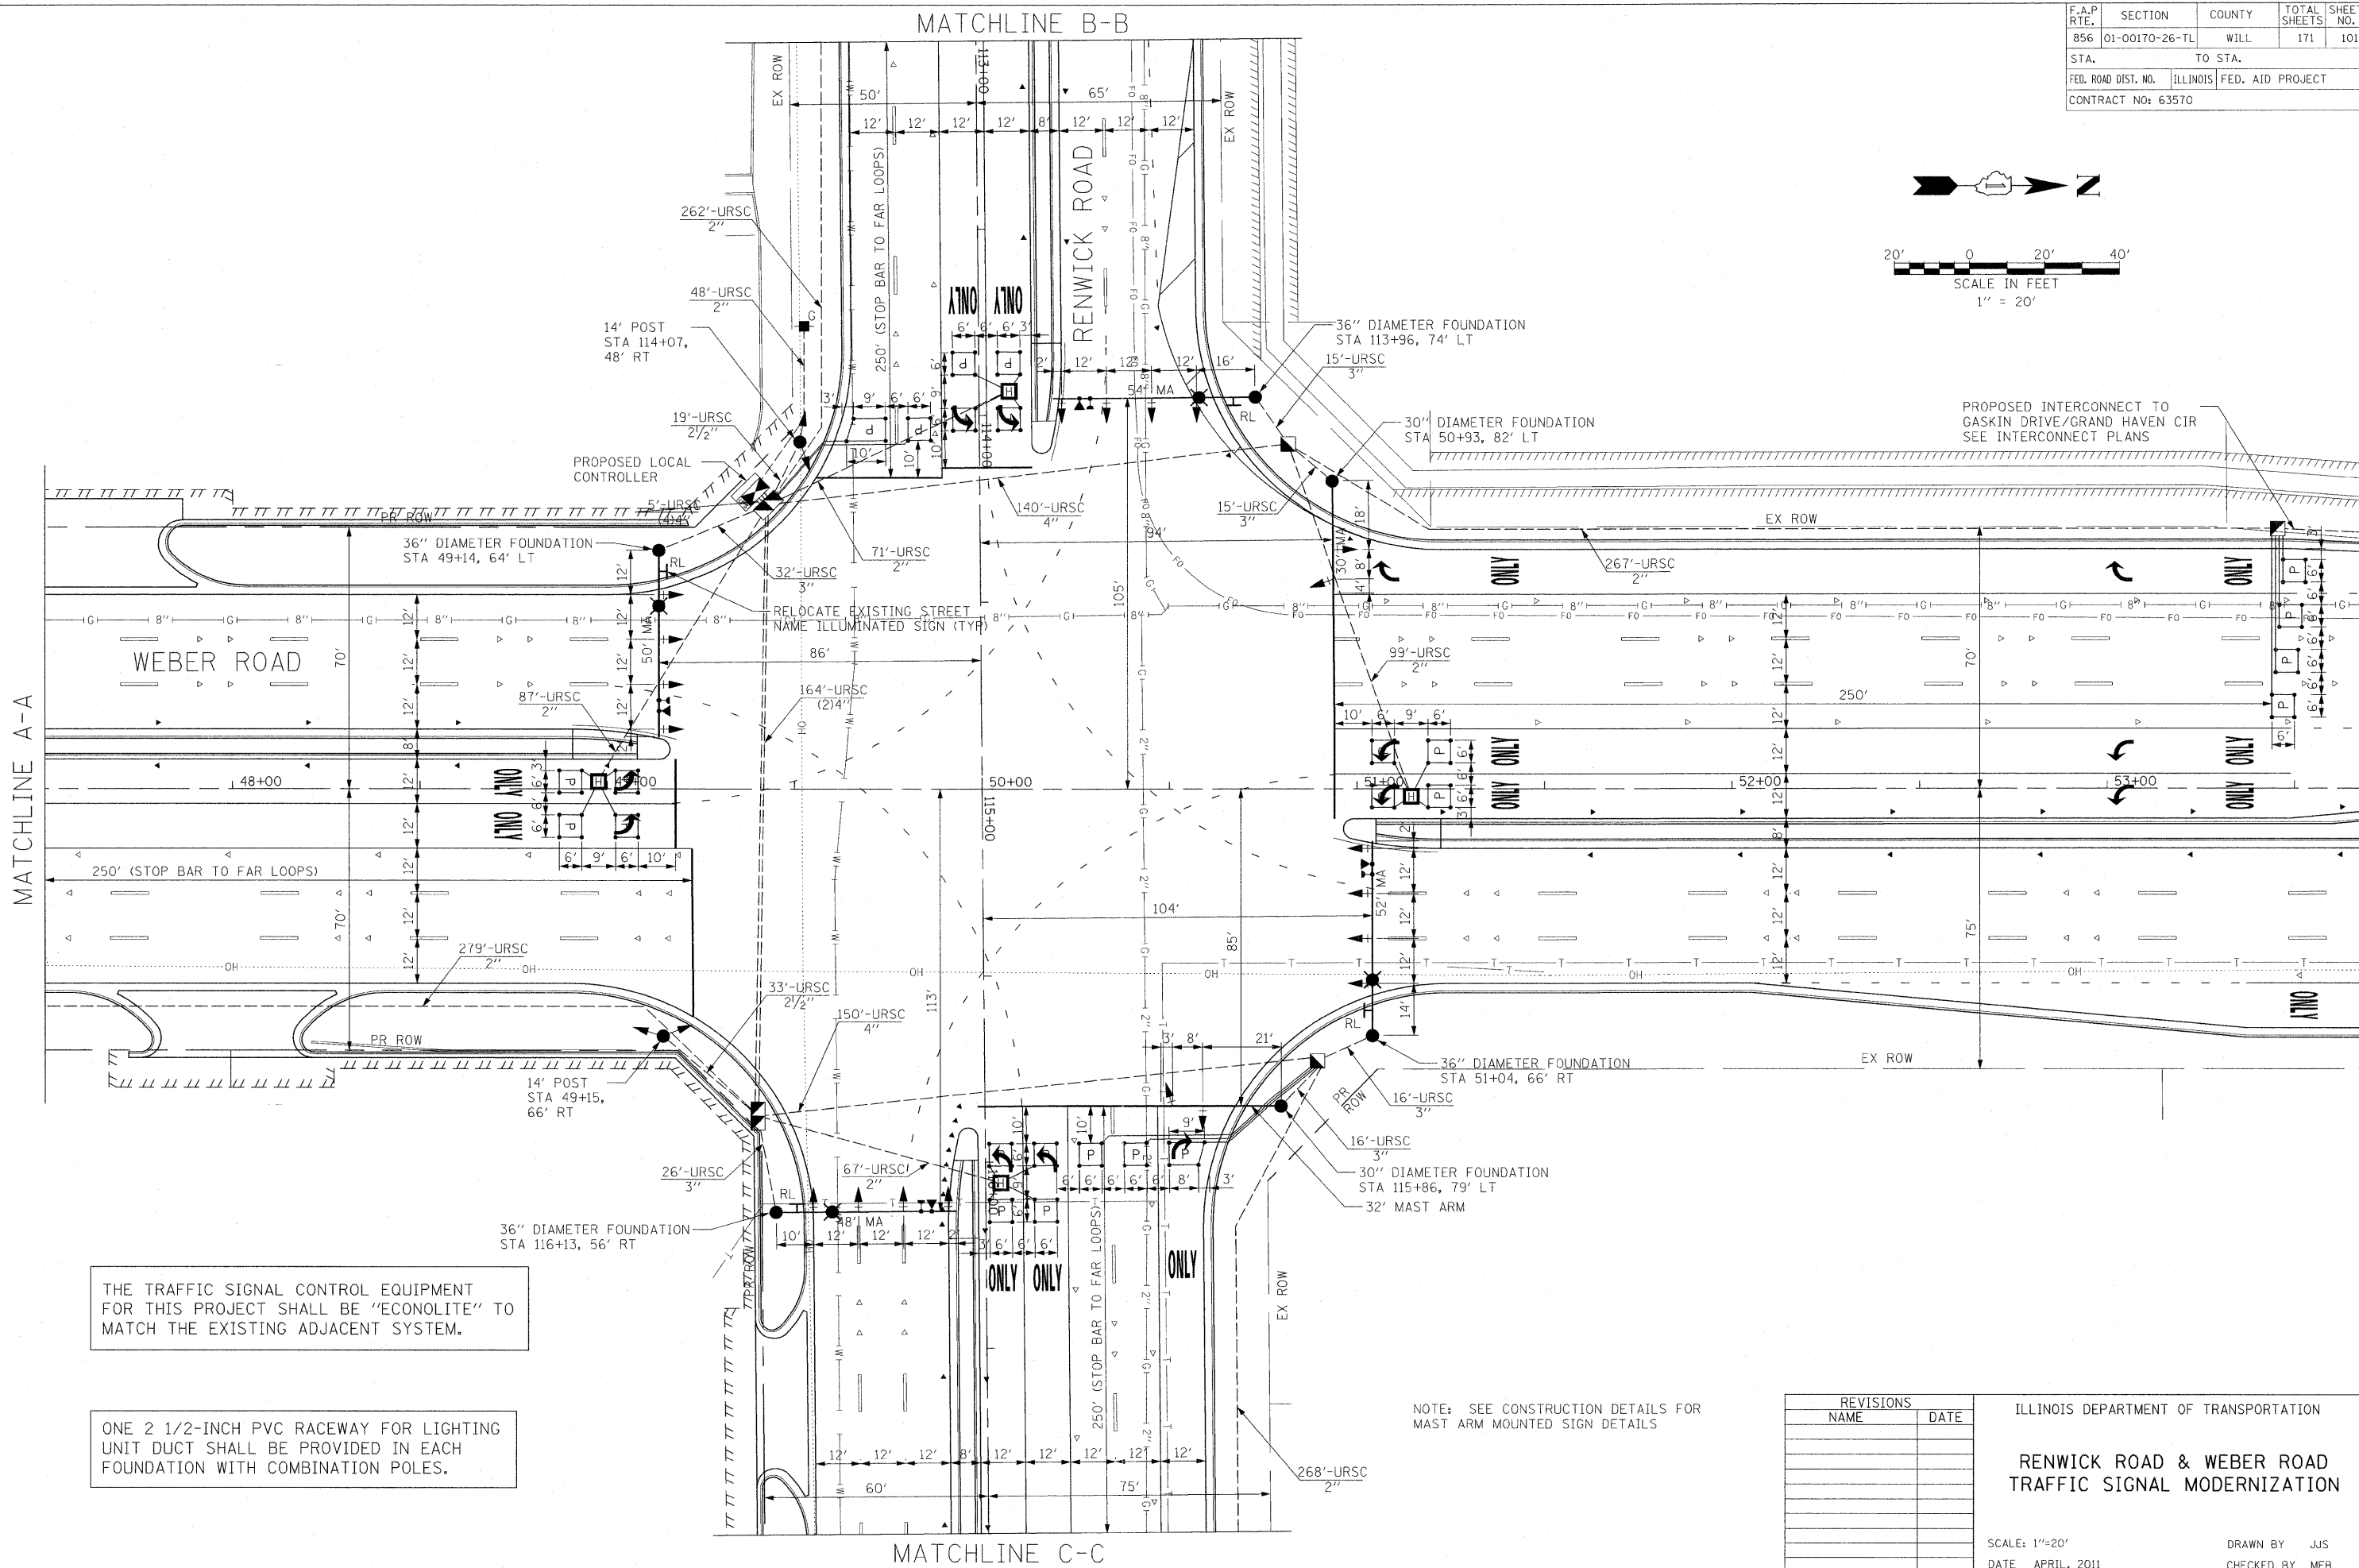


|                     |                |          |                  |           |
|---------------------|----------------|----------|------------------|-----------|
| F.A.P. RTE.         | SECTION        | COUNTY   | TOTAL SHEETS     | SHEET NO. |
| 856                 | 01-00170-26-TL | WILL     | 171              | 101       |
| STA.                |                | TO STA.  |                  |           |
| FED. ROAD DIST. NO. |                | ILLINOIS | FED. AID PROJECT |           |
| CONTRACT NO: 63570  |                |          |                  |           |

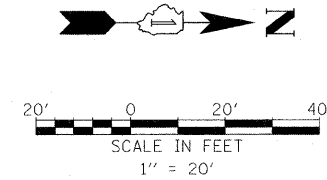

PROPOSED INTERCONNECT TO GASKIN DRIVE/GRAND HAVEN CIR SEE INTERCONNECT PLANS

THE TRAFFIC SIGNAL CONTROL EQUIPMENT FOR THIS PROJECT SHALL BE "ECONOLITE" TO MATCH THE EXISTING ADJACENT SYSTEM.

ONE 2 1/2-INCH PVC RACEWAY FOR LIGHTING UNIT DUCT SHALL BE PROVIDED IN EACH FOUNDATION WITH COMBINATION POLES.

NOTE: SEE CONSTRUCTION DETAILS FOR MAST ARM MOUNTED SIGN DETAILS

| REVISIONS |      |
|-----------|------|
| NAME      | DATE |
|           |      |
|           |      |
ILLINOIS DEPARTMENT OF TRANSPORTATION  
**RENWICK ROAD & WEBER ROAD**  
**TRAFFIC SIGNAL MODERNIZATION**

SCALE: 1"=20'  
 DATE APRIL, 2011

DRAWN BY JJS  
 CHECKED BY MFB

10/20/2011 P:\79766\cadd\drawings\101-Signplan\_Renwick.sh01.dgn