


PLOT DATE = 8/22/2011  
 FILE NAME = F:\79766\Acad\Drawings\1311s.dwg  
 PLOT SCALE = 10.0000 / 1"  
 USER NAME = p01012

ORIGINAL SURVEY PLOTTED  
 SURVEY PLOTTED TEMPLATE AREAS CHECKED

FINAL SURVEY NOTE BOOK NO.  
 SURVEYED TEMPLATE AREAS CHECKED  
 BY DATE

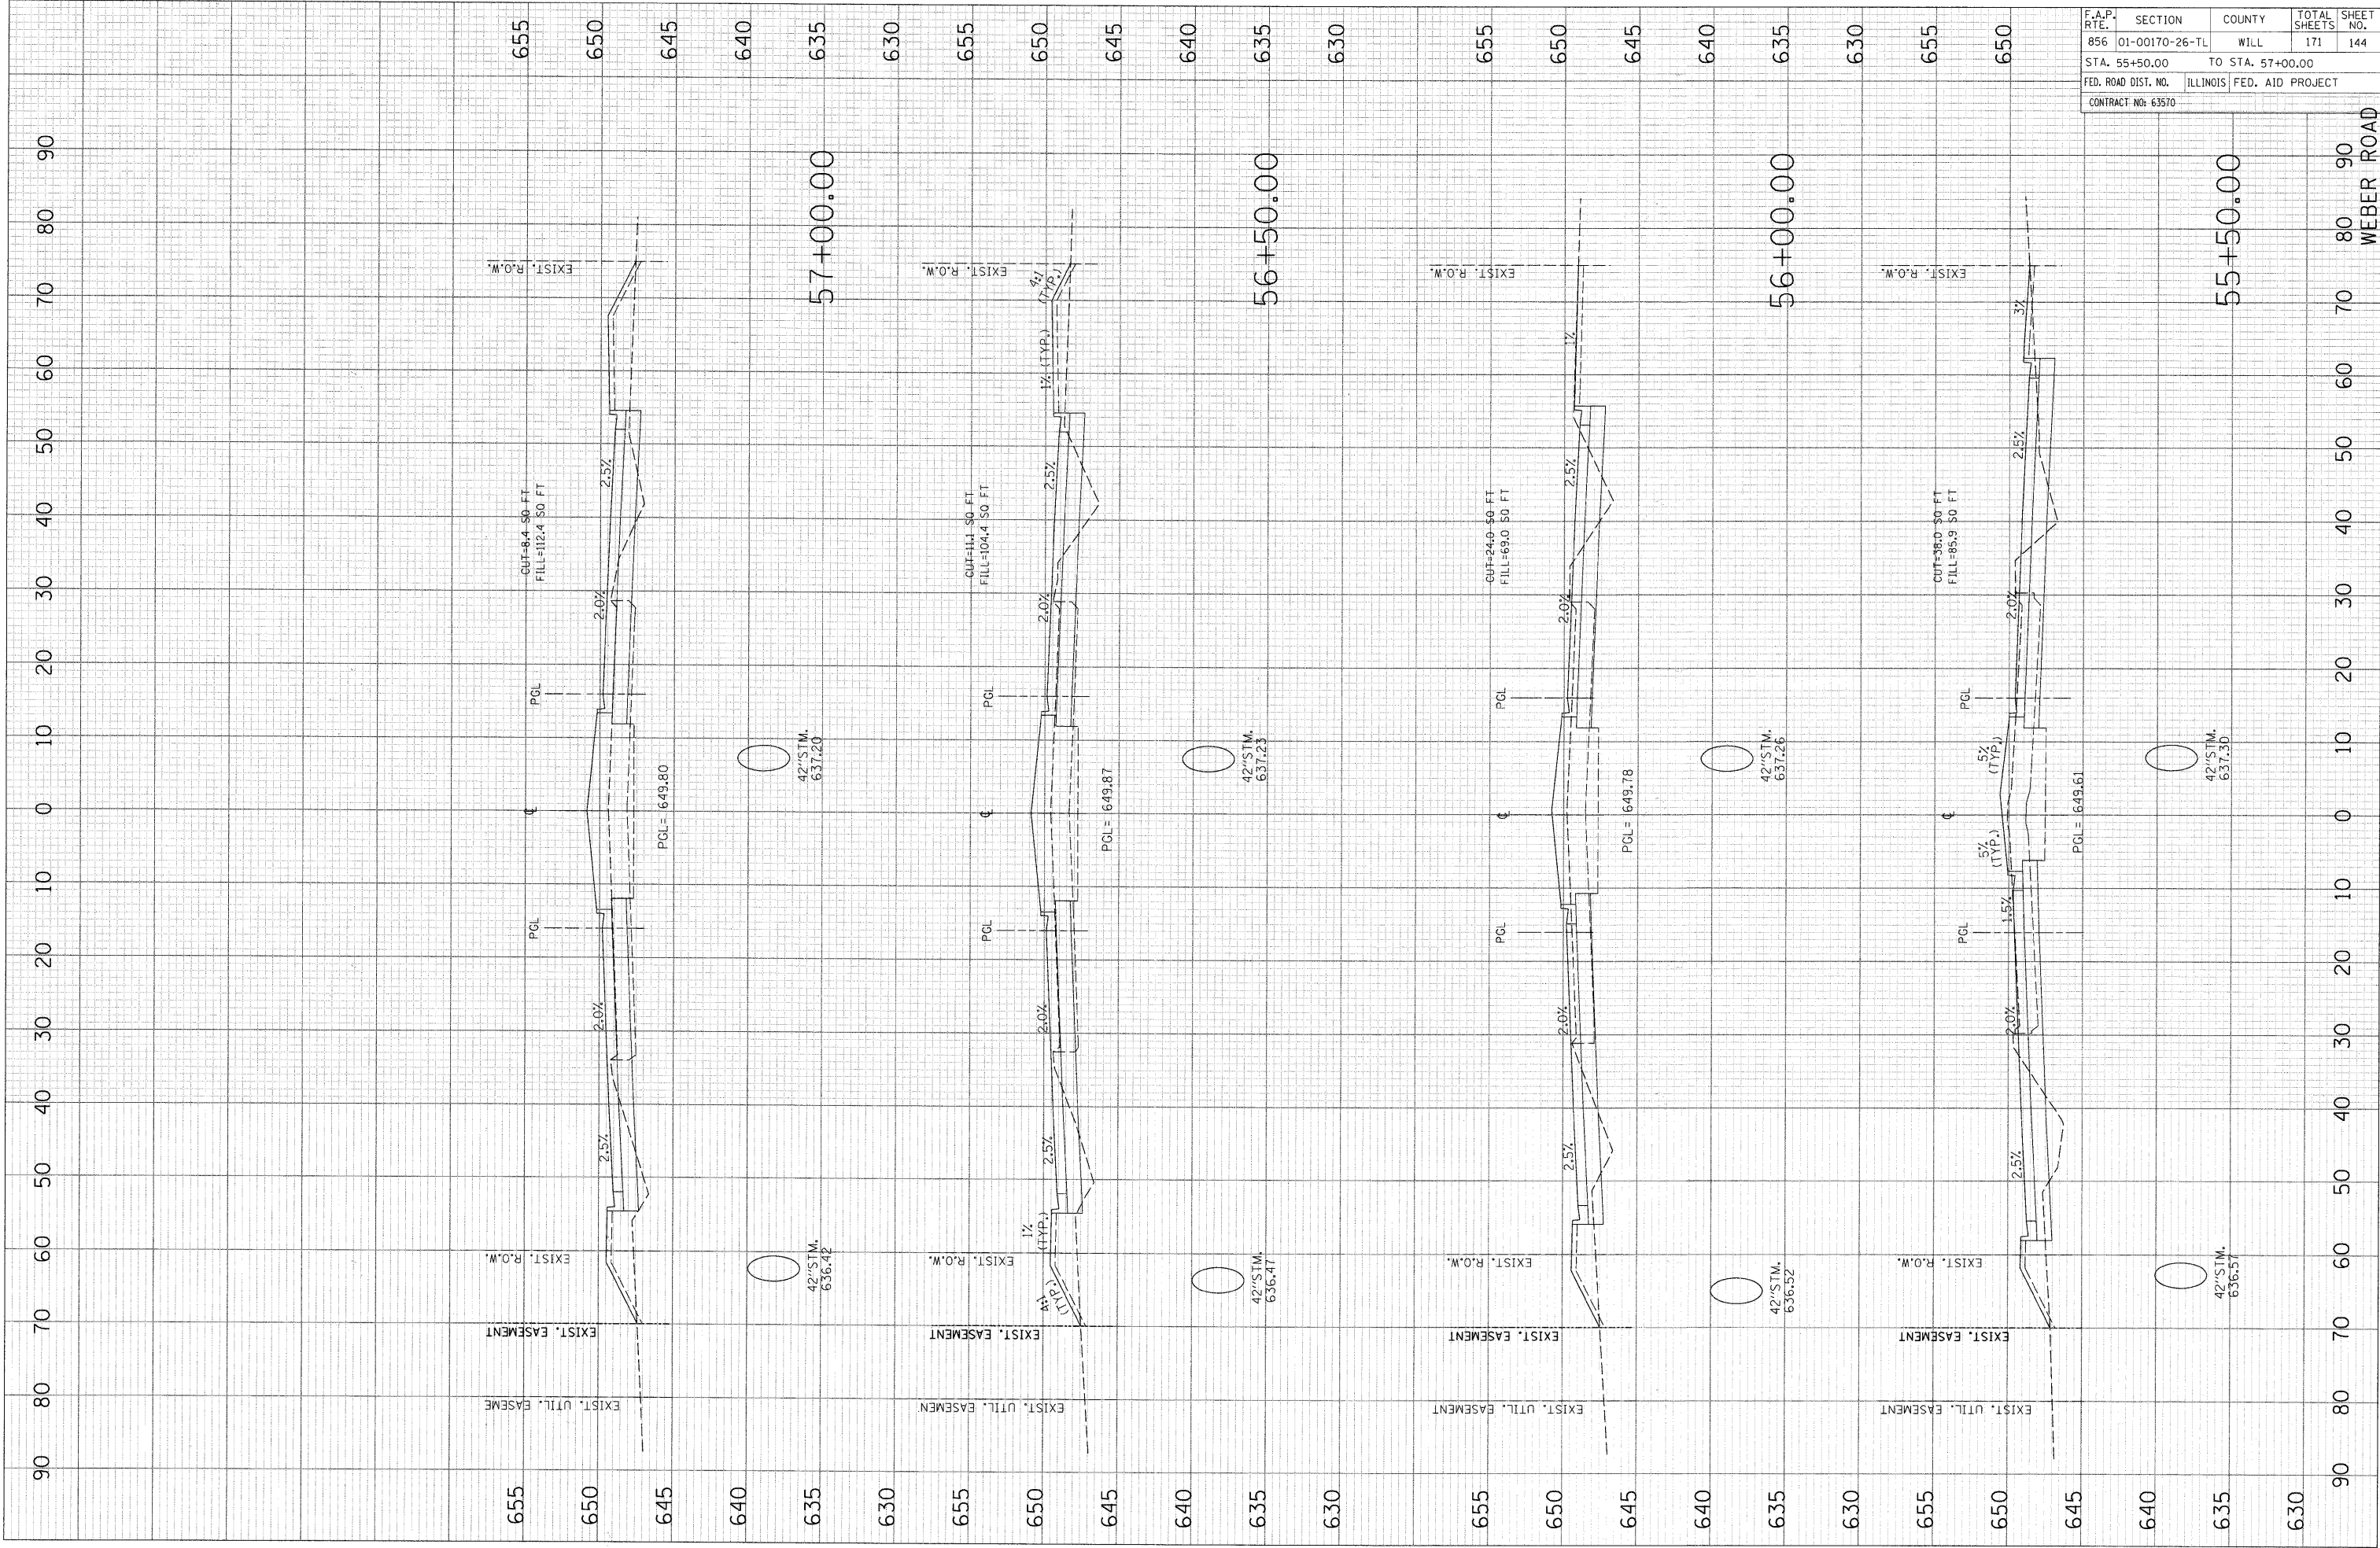

F.A.P. RTE.	SECTION	COUNTY	TOTAL SHEETS	SHEET NO.
856	01-00170-26-TL	WILL	171	144
STA. 55+50.00 TO STA. 57+00.00				
FED. ROAD DIST. NO.		ILLINOIS	FED. AID PROJECT	
CONTRACT NO: 63570				