


FINAL SURVEY SHEET  
 NO. \_\_\_\_\_  
 DATE \_\_\_\_\_  
 BY \_\_\_\_\_

ORIGINAL SURVEY SHEET  
 NO. \_\_\_\_\_  
 DATE \_\_\_\_\_  
 BY \_\_\_\_\_

PLOT DATE = 8/22/2011  
 FILE NAME = P:\79765\cadd\drwg\13\rs.sh\13\13.dwg  
 PLOT SCALE = 10.000' / in.  
 USER NAME = ppatel2

F.A.P. RTE.	SECTION	COUNTY	TOTAL SHEETS	SHEET NO.
856	01-00170-26-TL	WILL	171	145
STA. 57+50.00		TO STA. 59+00.00		
FED. ROAD DIST. NO.		ILLINOIS FED. AID PROJECT		
CONTRACT NO: 63570				

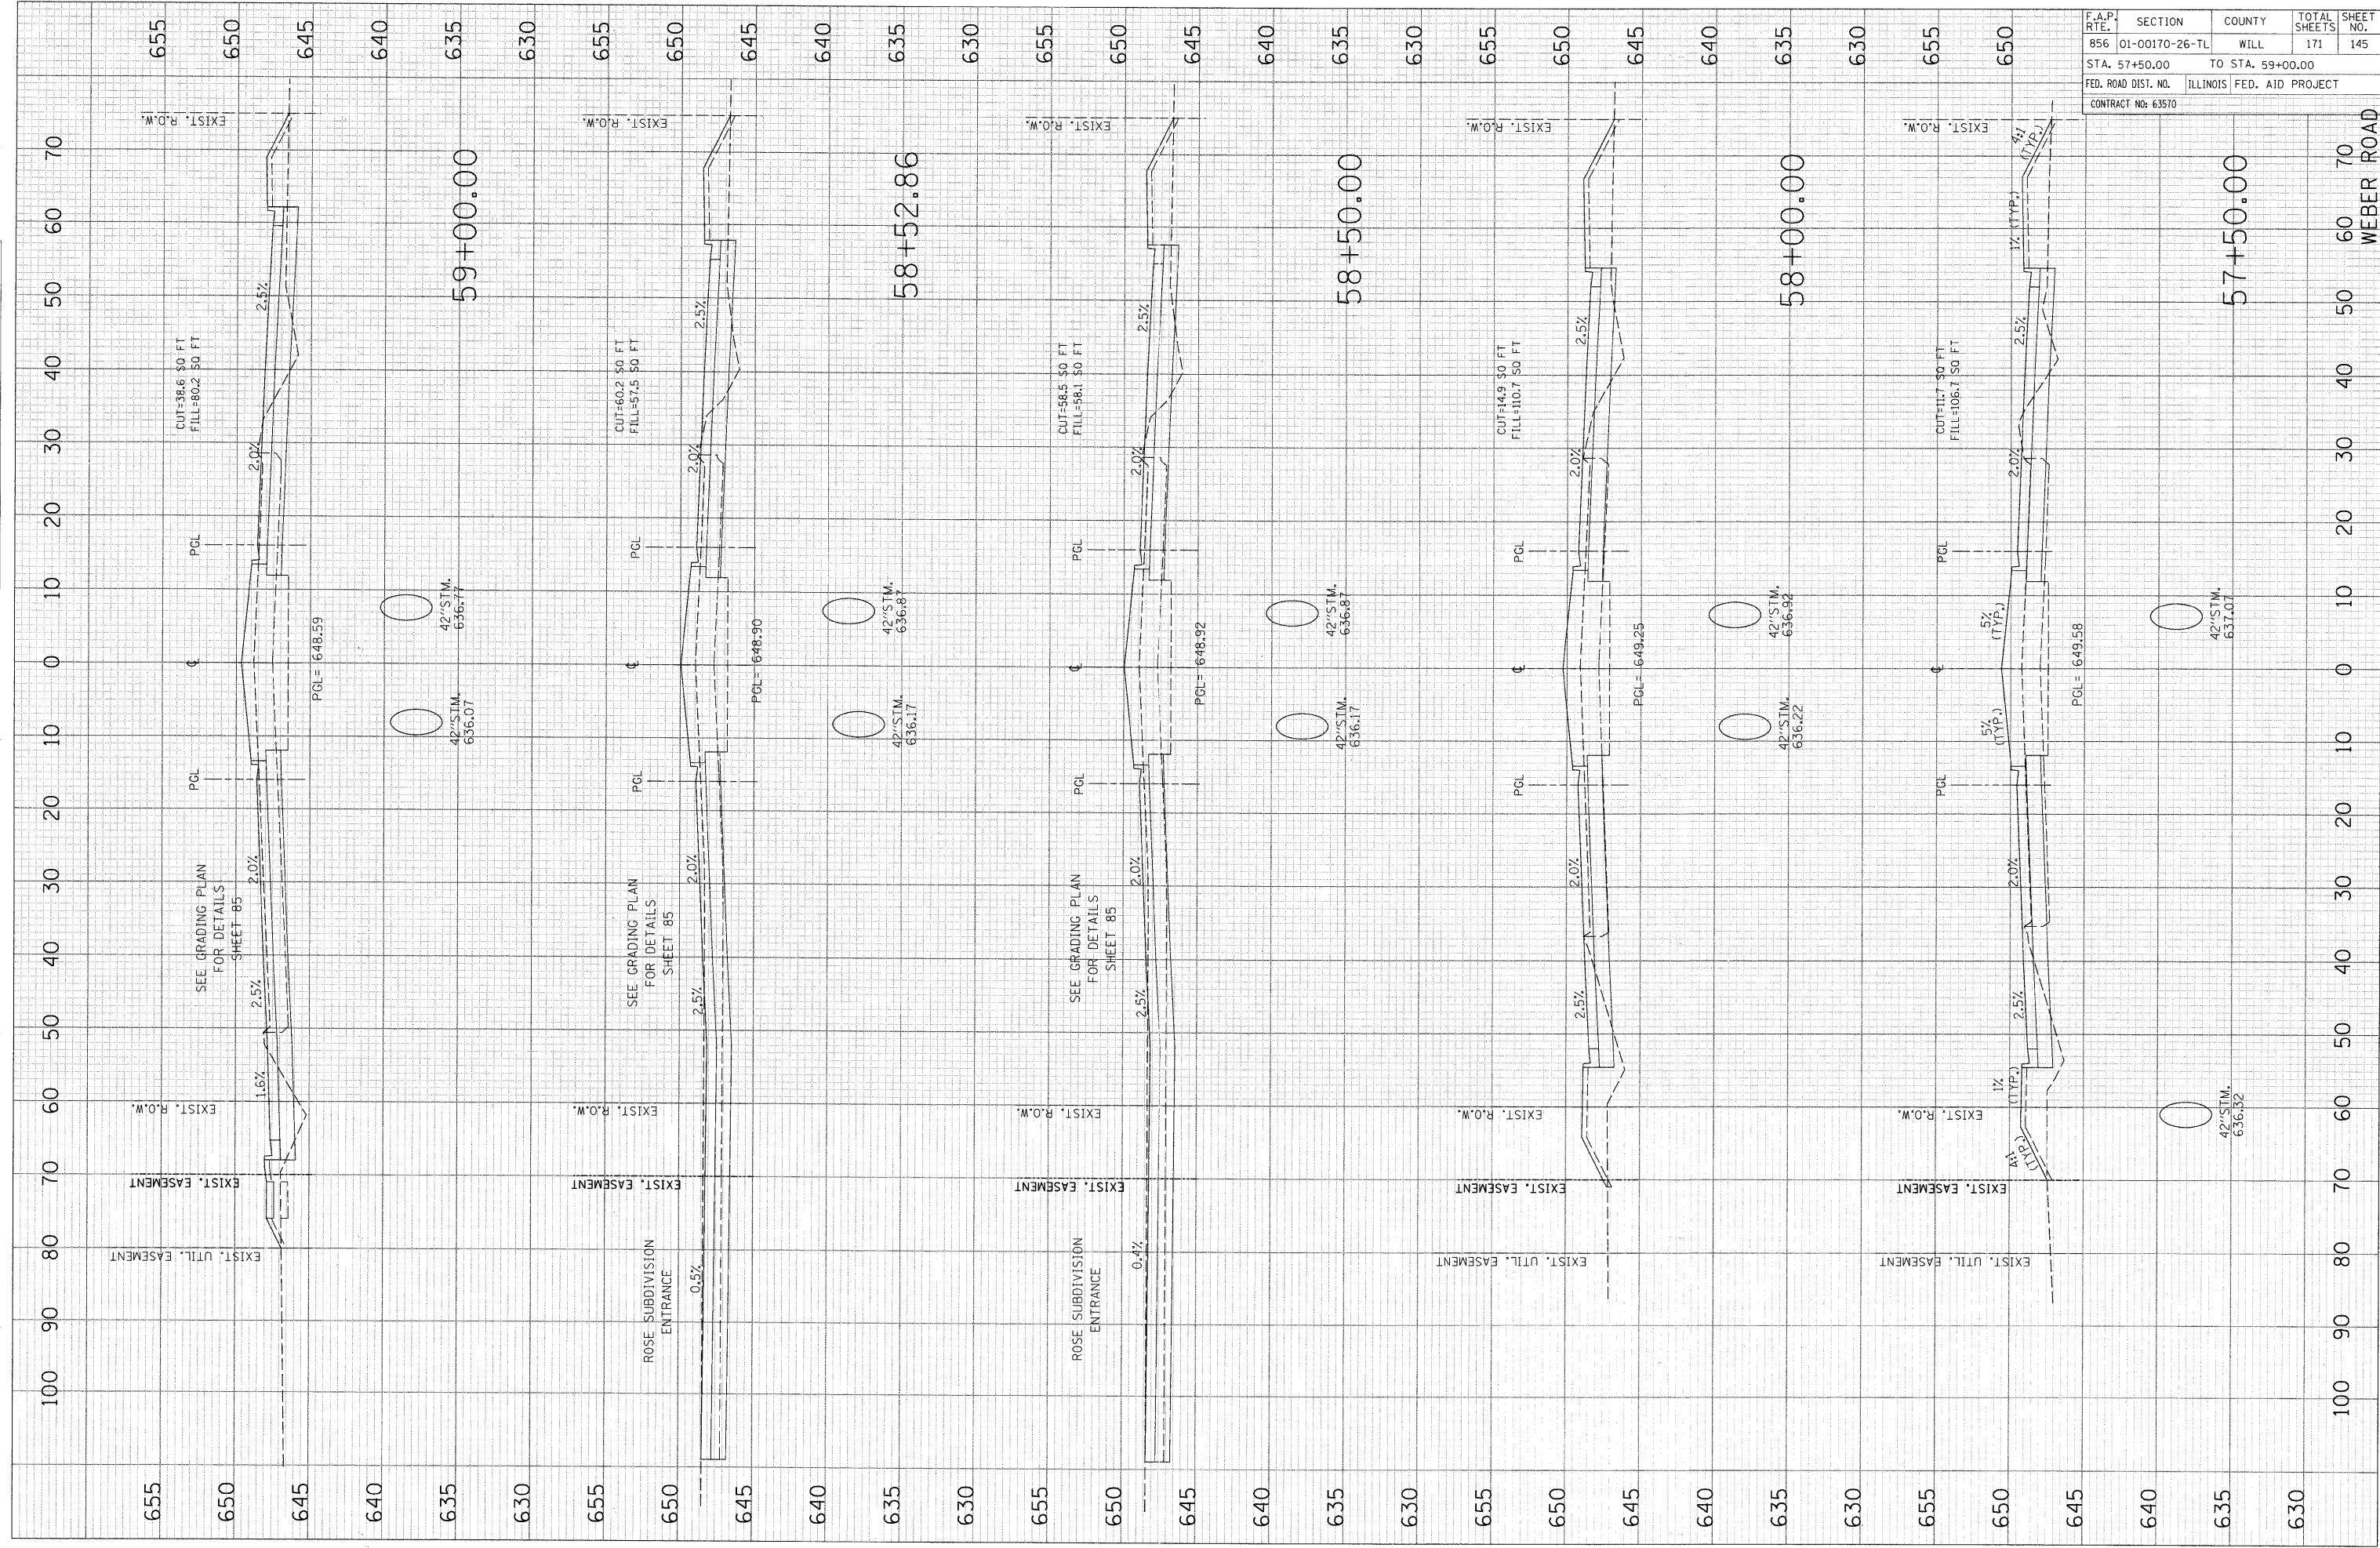

WEBER ROAD