


PLOT DATE = 8/22/2011
 FILE NAME = P:\79766\cadd\dr-avg\131x-8-ft\131x-8-ft.dwg
 PLOT SCALE = 10.000 / 1"
 USER NAME = pavelpz

ORIGINAL SURVEY
 SURVEYED
 PLOTTED
 TEMPLATE
 AREAS
 AREAS CHECKED

FINAL SURVEY
 SURVEYED
 PLOTTED
 TEMPLATE
 AREAS
 AREAS CHECKED

F.A.P. RTE.	SECTION	COUNTY	TOTAL SHEETS	SHEET NO.
856	01-00170-26-TL	WILL	171	146
STA. 59+50.00		TO STA. 61+13.11		
FED. ROAD DIST. NO.		ILLINOIS FED. AID PROJECT		
CONTRACT NO: 63570				

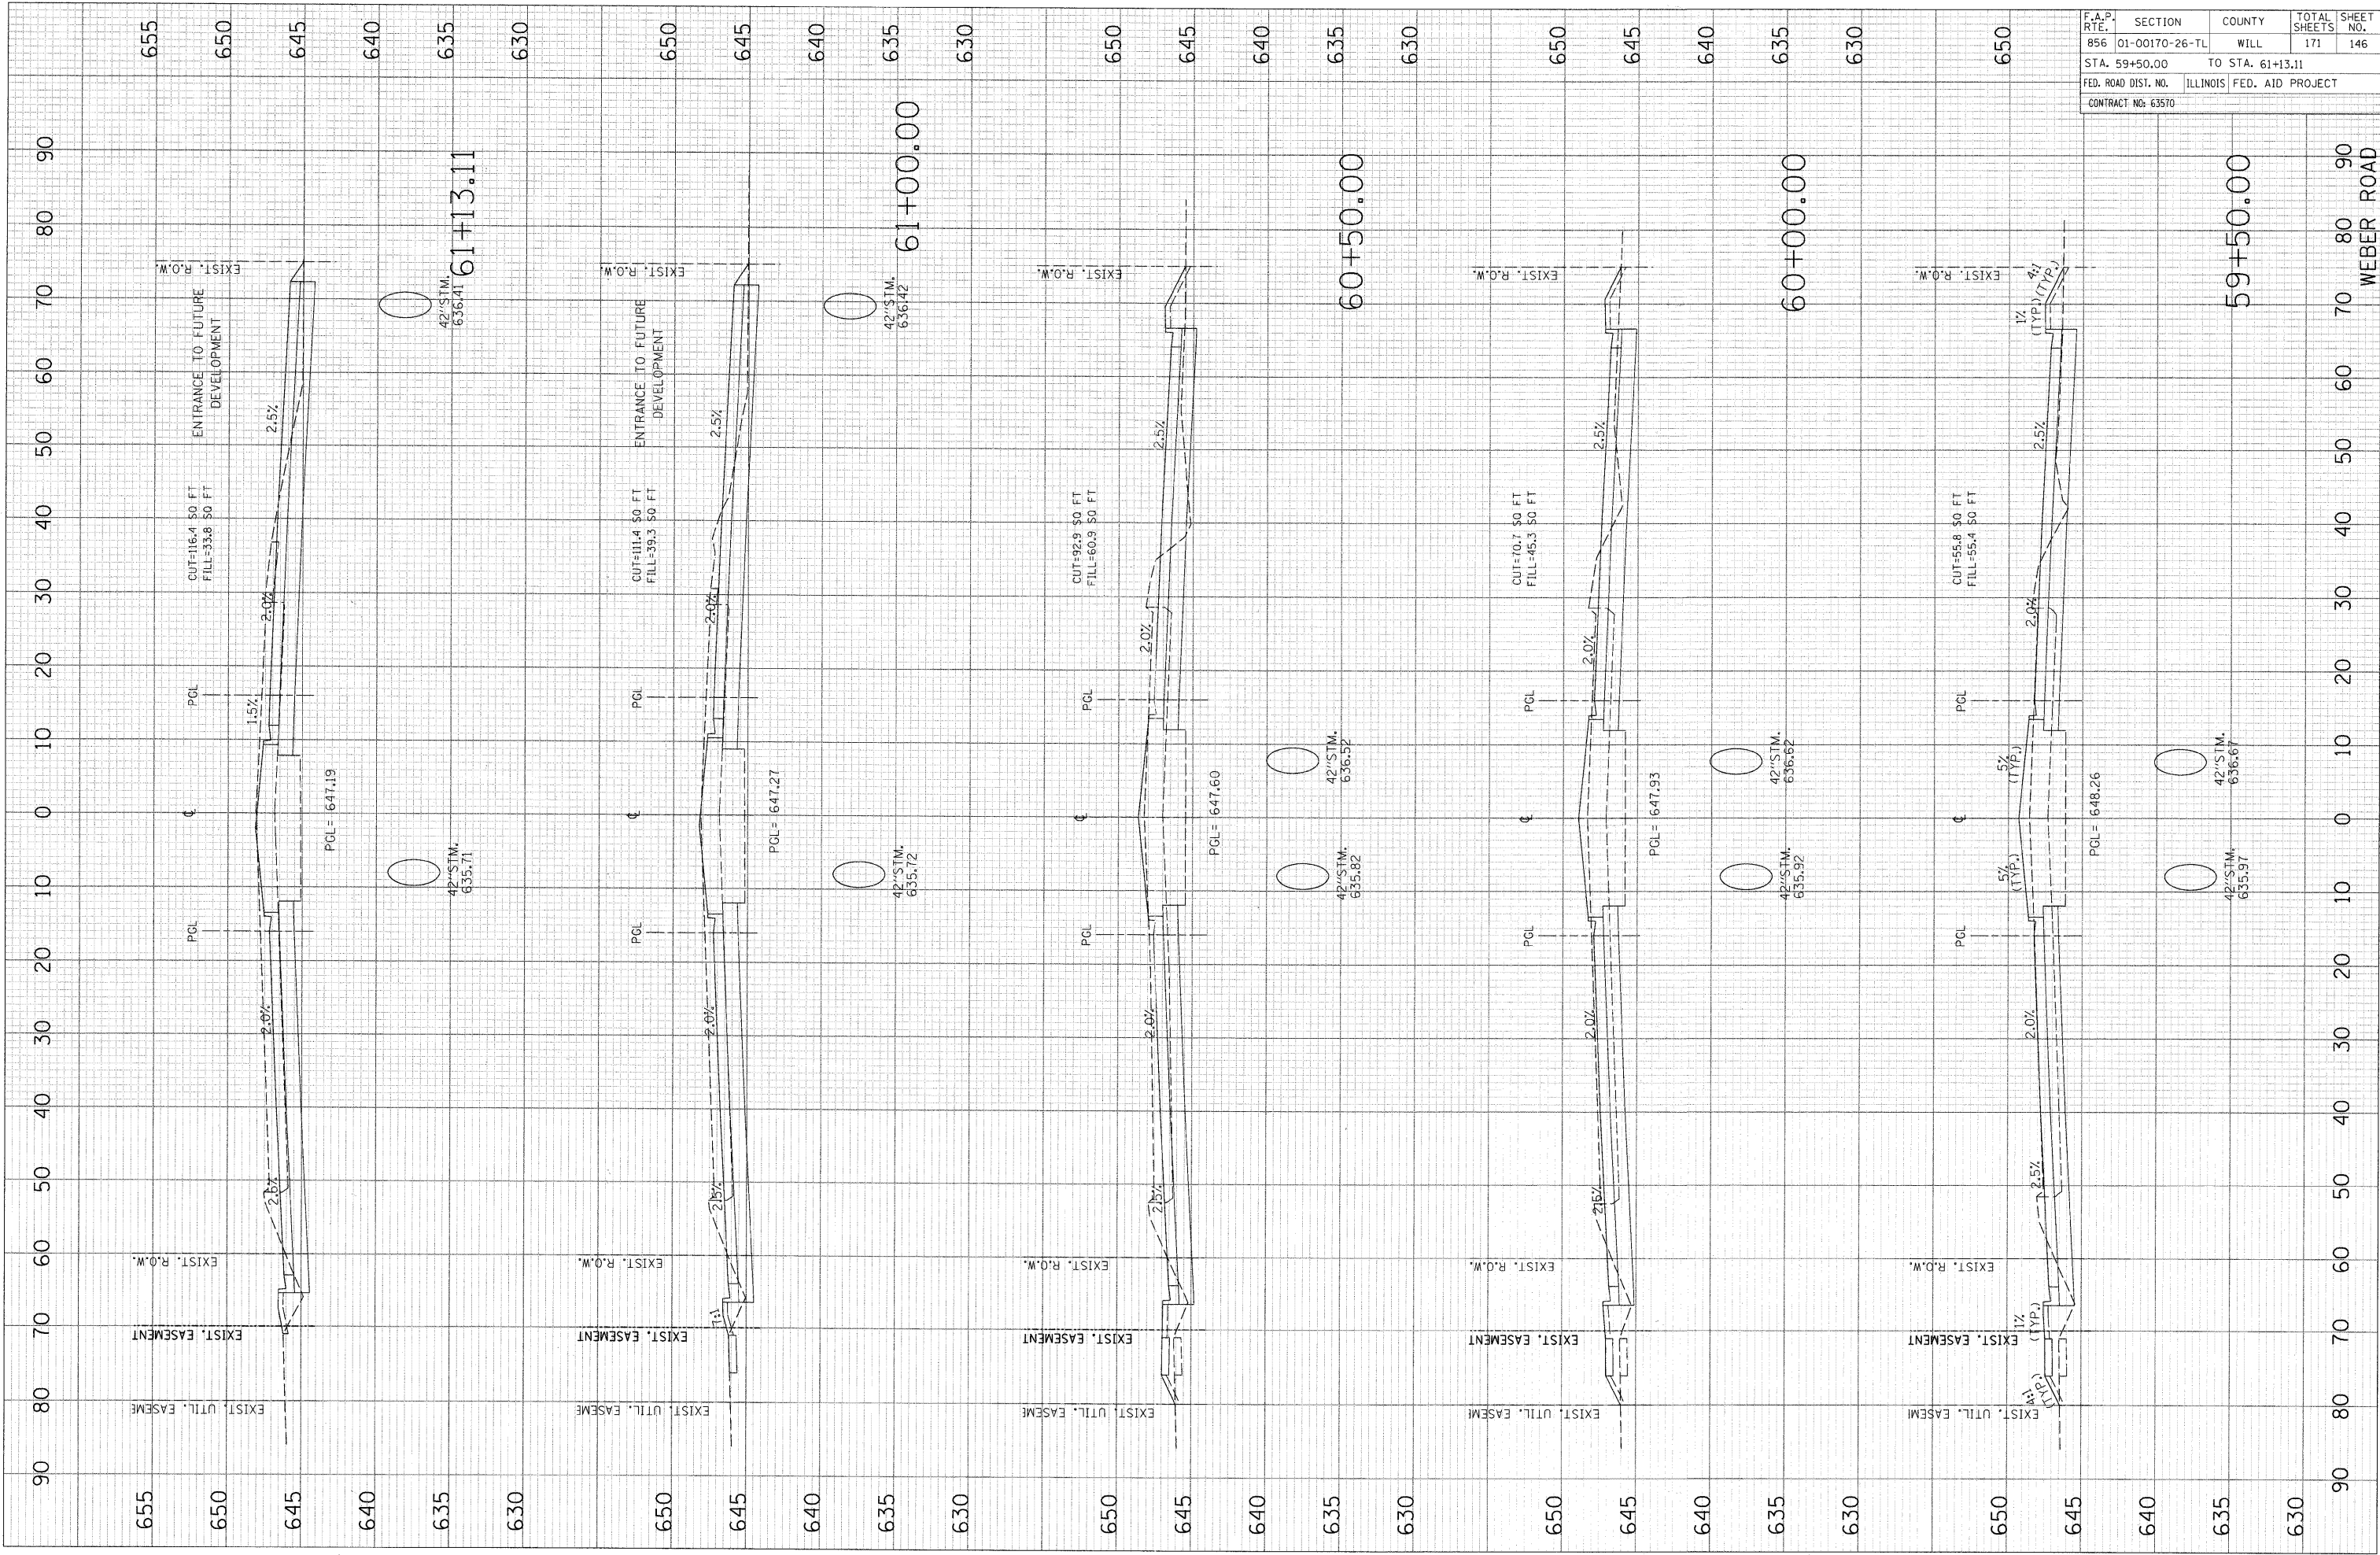

90
80
70
60
50
40
30
20
10
0
10
20
30
40
50
60
70
80
90
WEBER ROAD

655
650
645
640
635
630

650
645
640
635
630

650
645
640
635
630

650
645
640
635
630

650
645
640
635
630

655
650
645
640
635
630

650
645
640
635
630

650
645
640
635
630

650
645
640
635
630

650
645
640
635
630