


FINAL SURVEY	BY	DATE
SURVEYED		
NOTED BOOK		
AREAS CHECKED		
NO.		

ORIGINAL SURVEY	BY	DATE
PLOTTED		
AREAS CHECKED		
NO.		

PLOT DATE = 8/22/2011
 FILE NAME = P:\79766\add\of-strings\180-s.dwg
 PLOT SCALE = 10.000' / 1"
 USER NAME = pavelcz

F.A.P. RTE.	SECTION	COUNTY	TOTAL SHEETS	SHEET NO.
856	01-00170-26-TL	WILL	171	160
STA. 108+36.52		TO STA. 109+50.00		
FED. ROAD DIST. NO.	ILLINOIS FED. AID PROJECT			
CONTRACT NO: 63570				

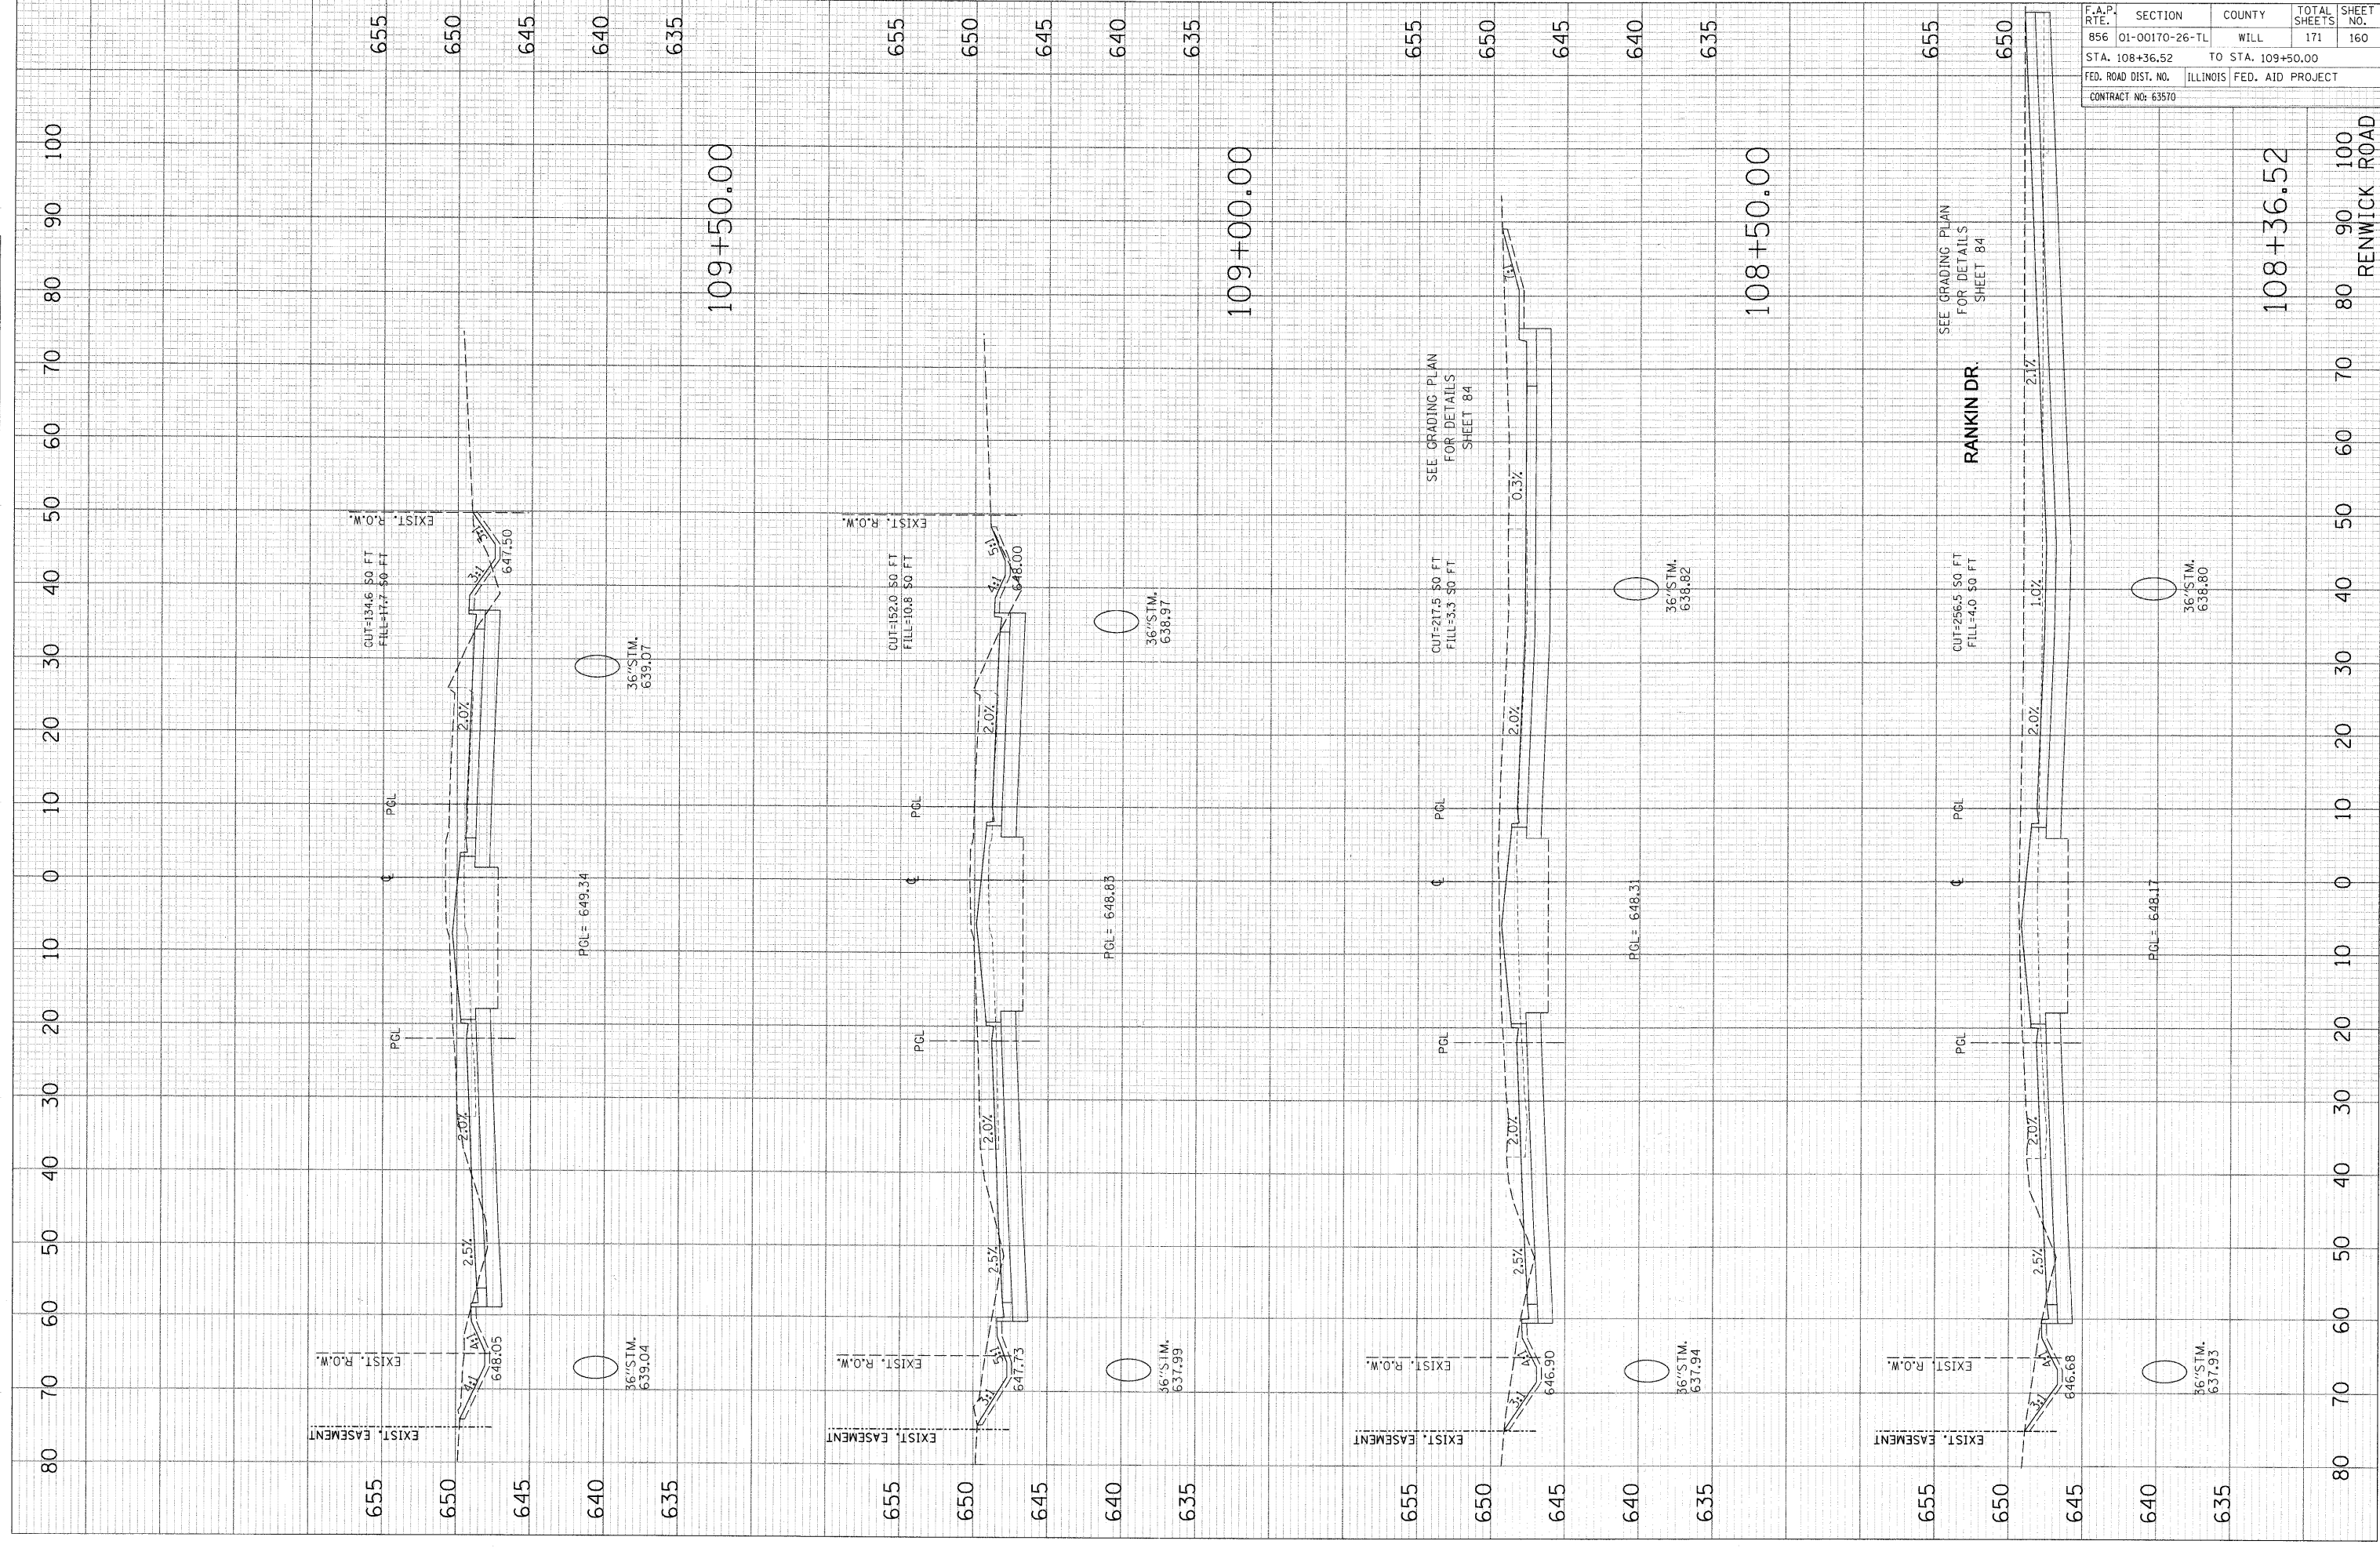

RENWICK ROAD