


NORTHWOOD AVENUE & GREENLEAF AVENUE INTERSECTION DETAIL

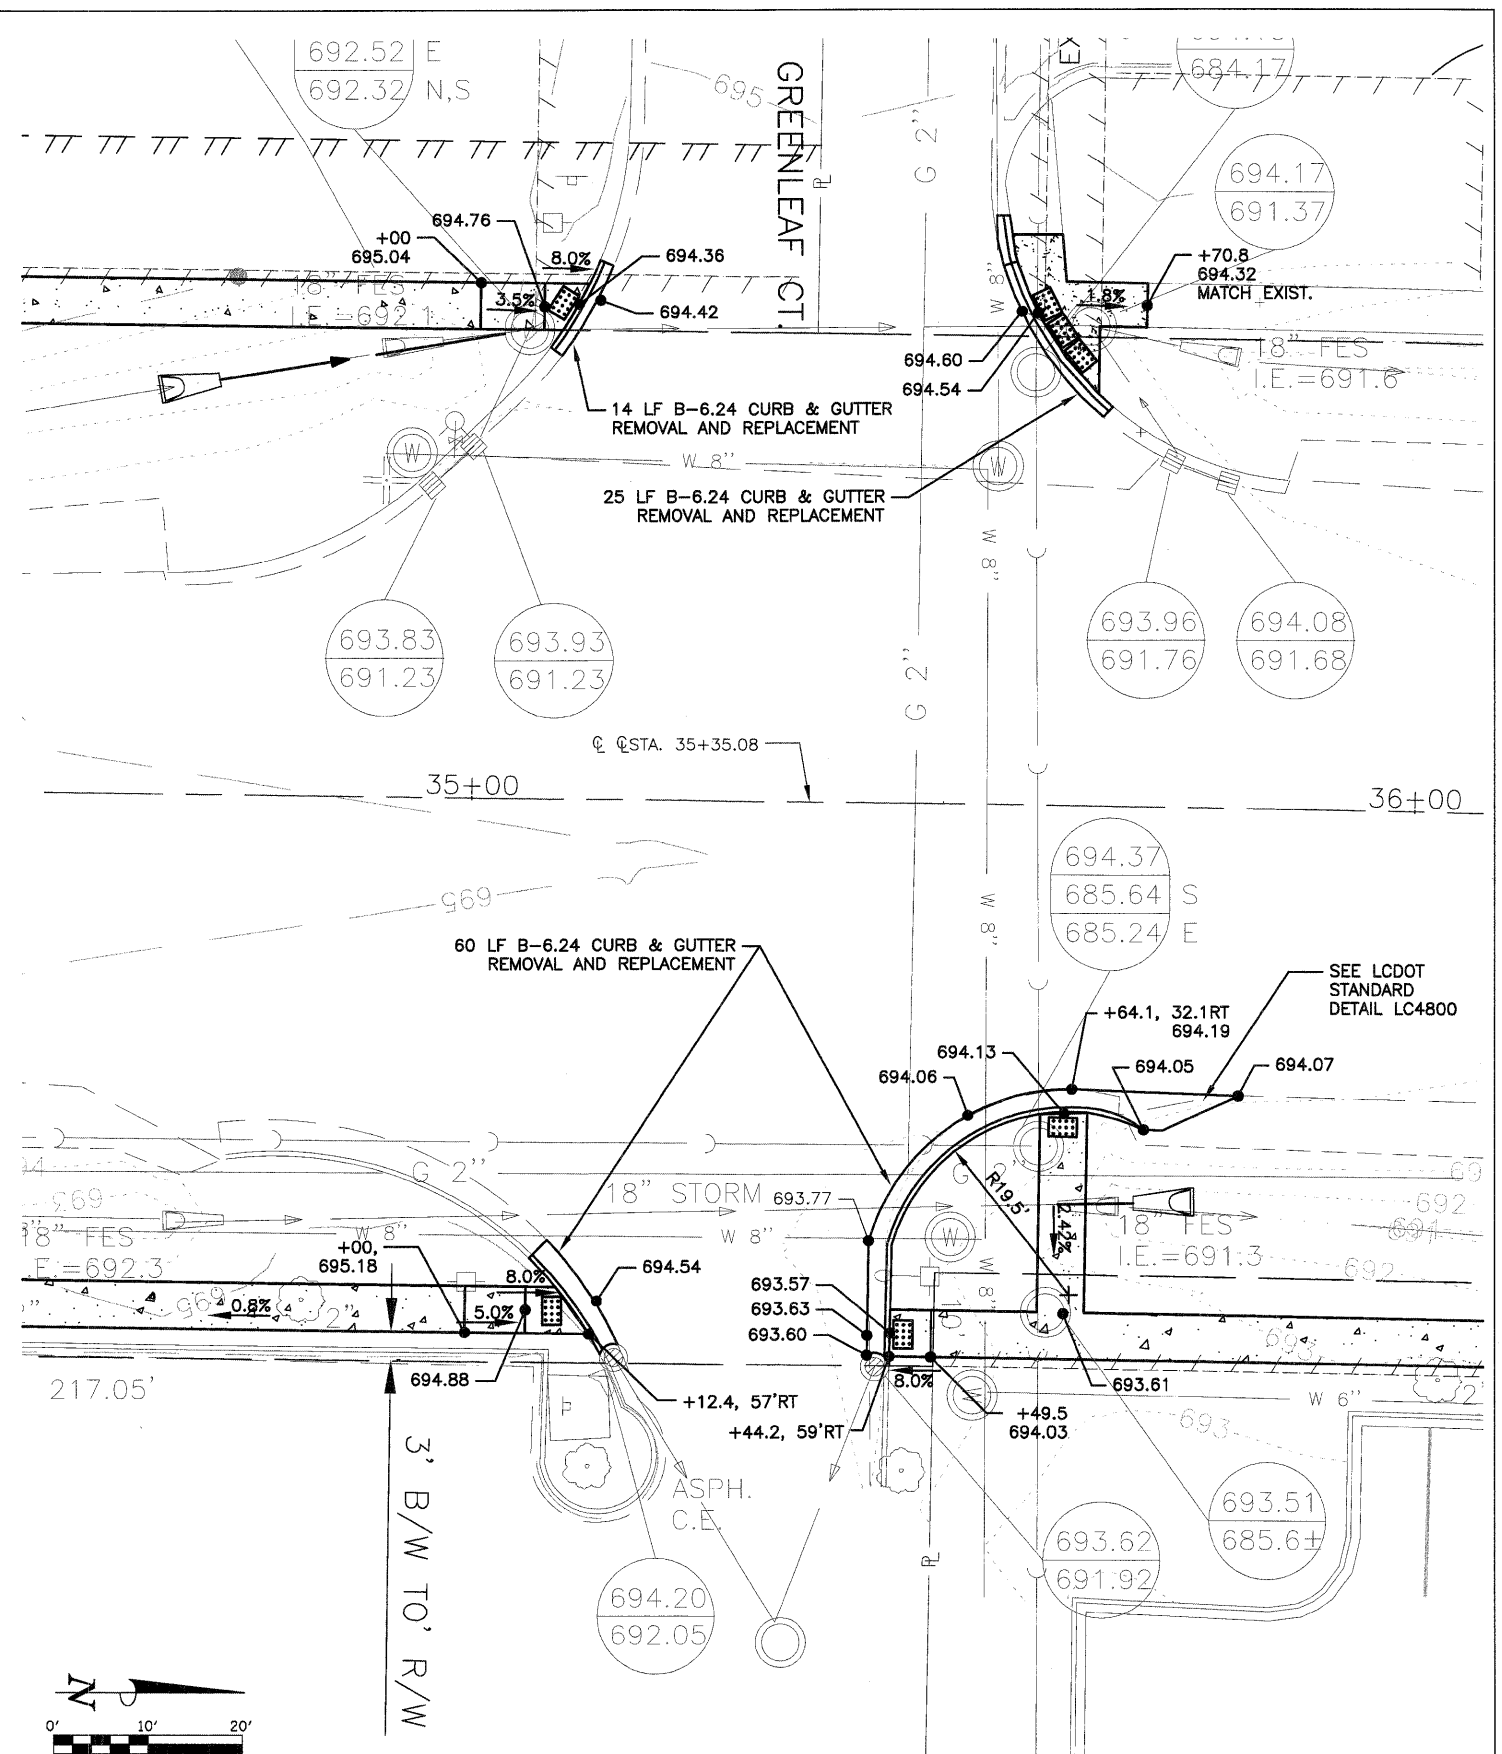

GREENLEAF CT. AVENUE & GREENLEAF AVENUE INTERSECTION DETAIL

FILE NAME = P:\P0100150\SURVEY\2010 FED\GREENLEAF.DWG	USER NAME =	DESIGNED - EKS	REVISED -
		DRAWN - SRU	REVISED -
	PLOT SCALE = AS SHOWN	CHECKED - MKK	REVISED -
	PLOT DATE =	DATE - 12/29/2011	REVISED -

STATE OF ILLINOIS  
DEPARTMENT OF TRANSPORTATION

INTERSECTION DETAILS		F.A.U. RTE. = 2701	SECTION = 10-00042-00-SW	COUNTY = LAKE	TOTAL SHEETS = 34	SHEET NO. = 15
SHEET NO. 15 OF 34 SHEETS		STA. 15+75 TO STA. 20+50		CONTRACT NO. 63605		
		ILLINOIS		FED. AID PROJECT		