


DATE _____ BY _____
 SURVEYED _____ PLOTTED _____
 NOTE BOOK _____ TEMPLATE _____
 AREAS AS _____ AREAS CHECKED _____
 NO. _____

DATE _____ BY _____
 SURVEYED _____ PLOTTED _____
 NOTE BOOK _____ TEMPLATE _____
 AREAS AS _____ AREAS CHECKED _____
 NO. _____

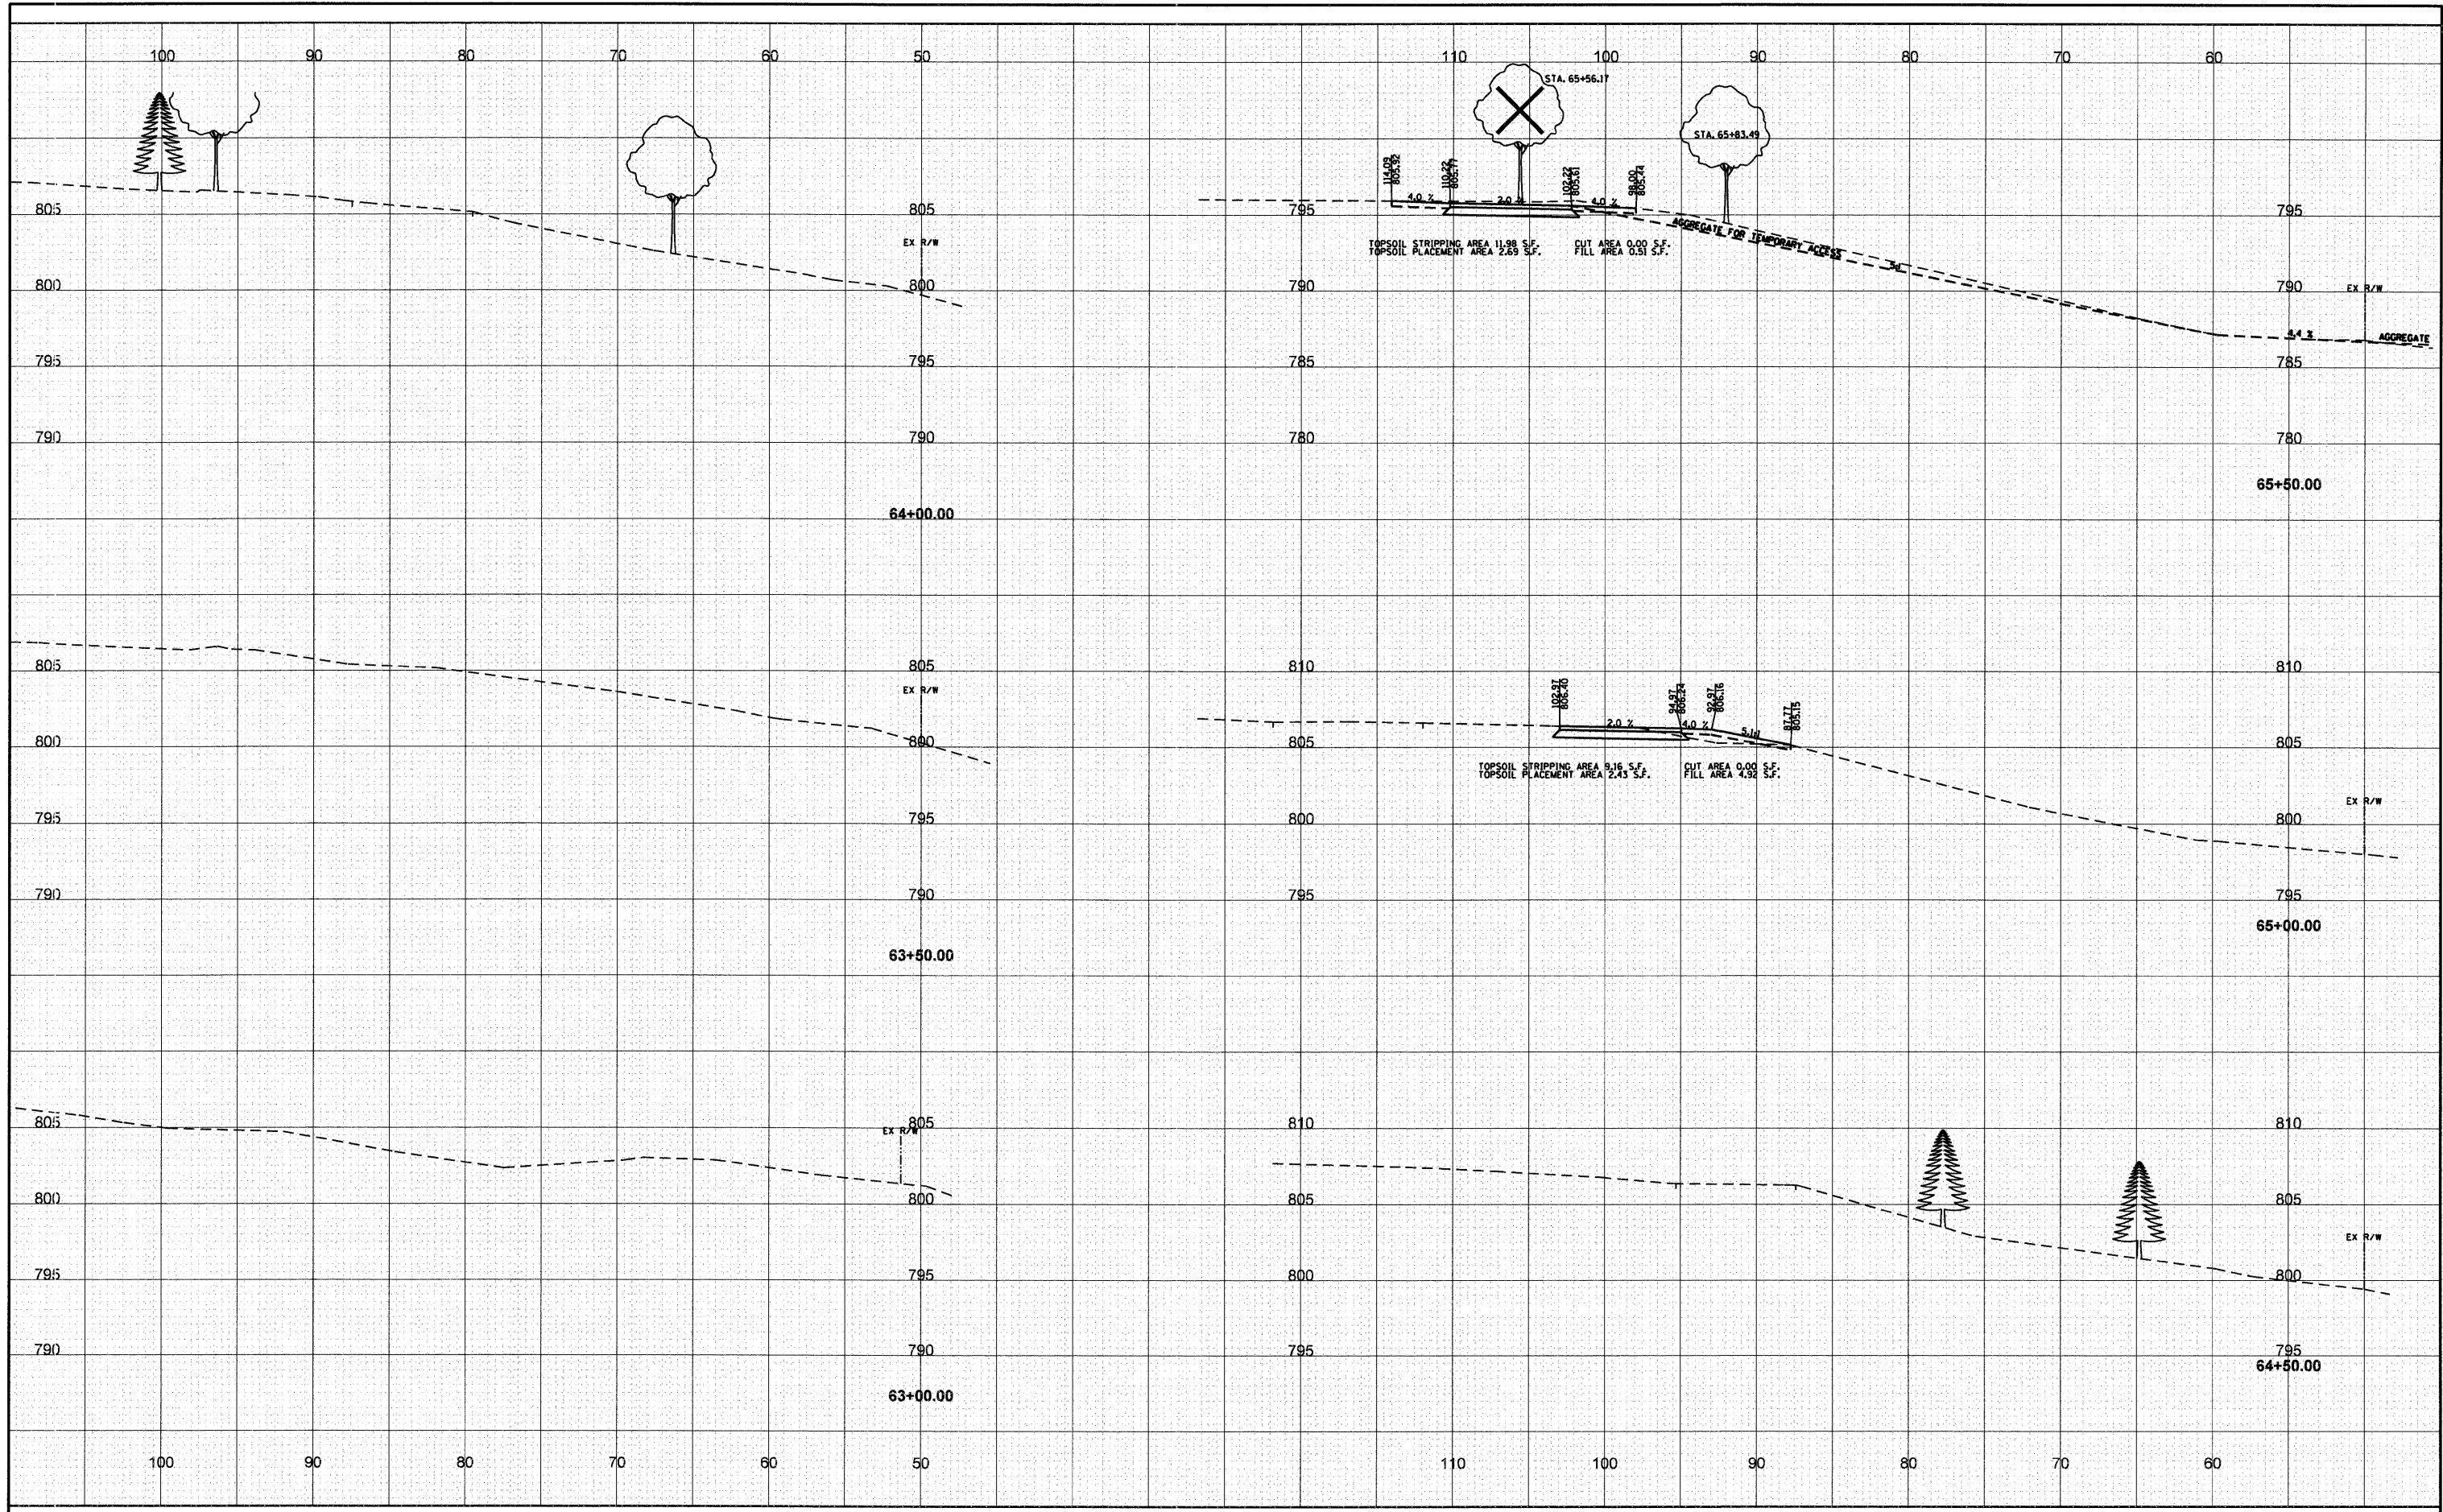

FILE NAME - \$FILEL\$	USER NAME - \$USER\$	DESIGNED - DRAWN -	REVISED - REVISED -	STATE OF ILLINOIS DEPARTMENT OF TRANSPORTATION	MIDLOTHIAN ROAD CROSS SECTIONS		F.A.U. RTE. 2605	SECTION 09-007I-13-BT	COUNTY LAKE	TOTAL SHEETS 59	SHEET NO. 36	
	PLOT SCALE - \$SCALE\$	CHECKED - DATE -	REVISED - REVISED -		SCALE: 1" = 5'	SHEET NO. 11 OF 22 SHEETS	STA. 63+00.00 TO STA. 65+50.00	CONTRACT NO. 63619				
	PLOT DATE - \$DATE\$	DATE -	REVISED -		ILLINOIS FED. AID PROJECT							