


FINAL SURVEY	SURVEYED	BY	DATE
NOTE BOOK	PLOTTED		
NO.	TEMPLATE		
	AREAS CHECKED		

ORIGINAL SURVEY	SURVEYED	BY	DATE
NOTE BOOK	PLOTTED		
NO.	TEMPLATE		
	AREAS CHECKED		

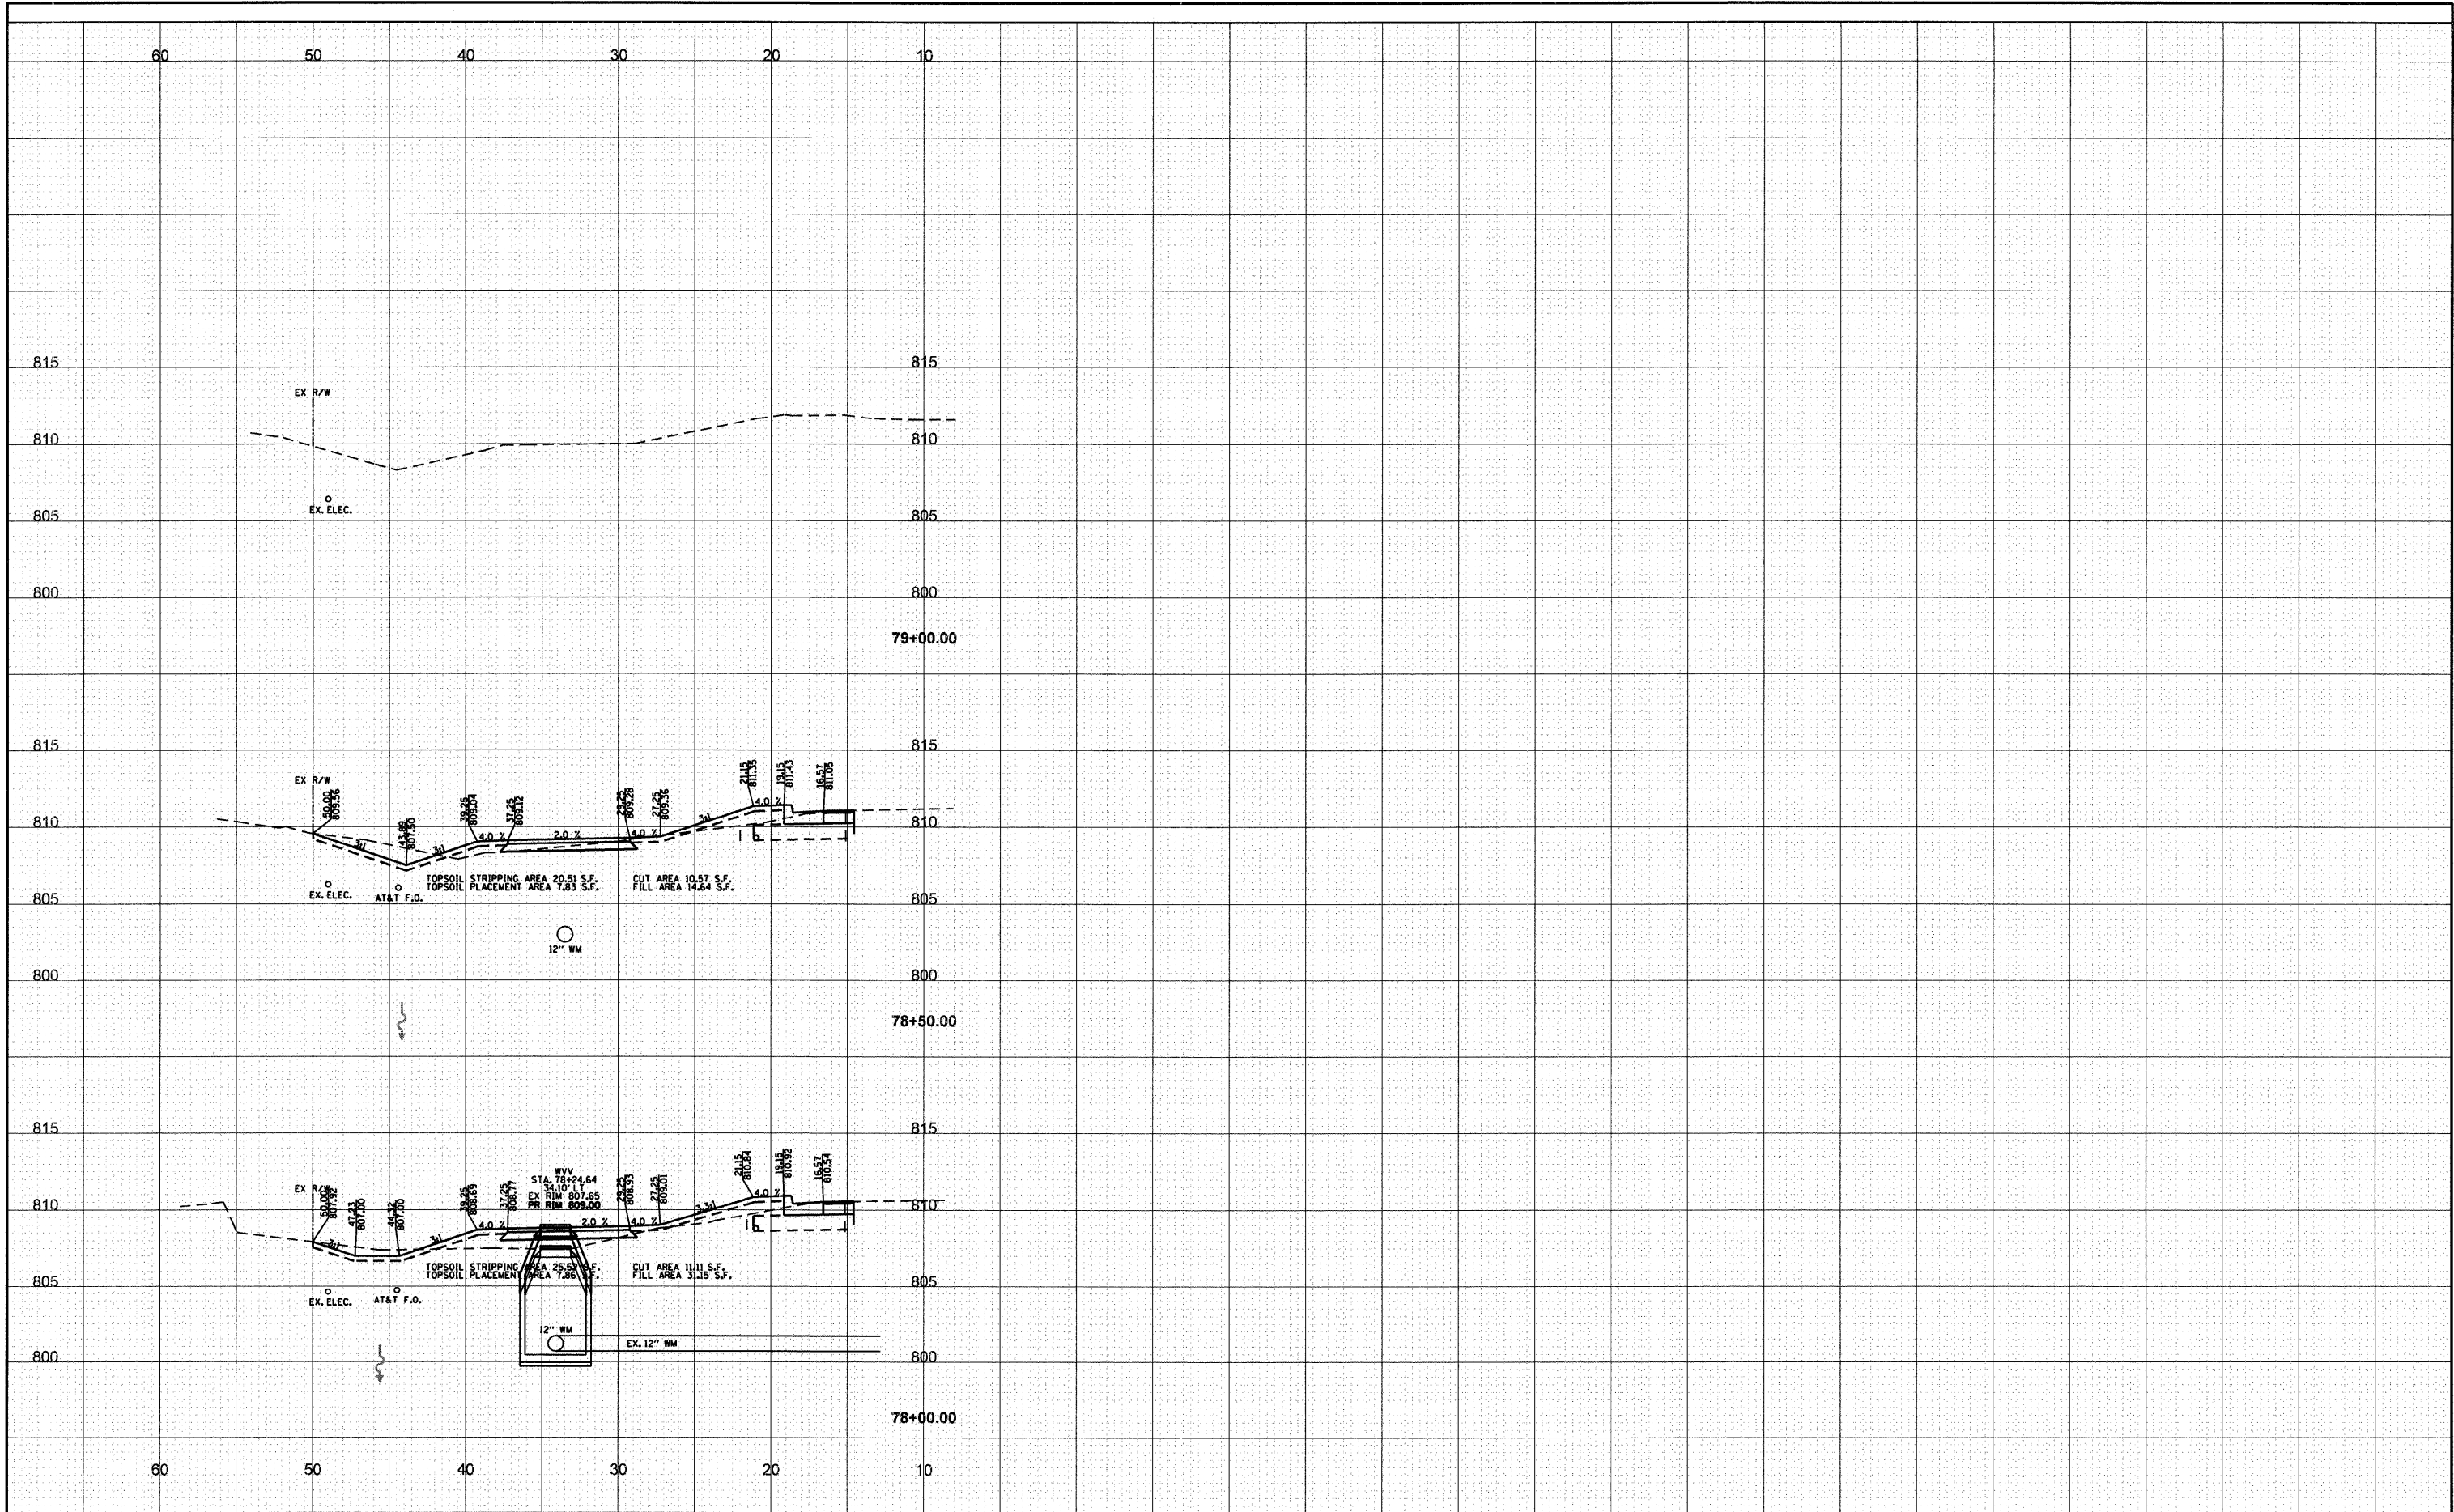

FILE NAME -
\$FILEL\$

USER NAME - \$USER\$
PLOT SCALE - \$SCALE\$
PLOT DATE - \$DATE\$

DESIGNED -
DRAWN -
CHECKED -
DATE -

REVISED -
REVISED -
REVISED -
REVISED -

**STATE OF ILLINOIS
DEPARTMENT OF TRANSPORTATION**

MIDLOTHIAN ROAD CROSS SECTIONS

SCALE: 1" = 5' SHEET NO. 16 OF 22 SHEETS STA. 78+00.00 TO STA. 79+00.00

F.A.U. RTE. 2605	SECTION 09-0071-13-BT	COUNTY LAKE	TOTAL SHEETS 59	SHEET NO. 41
ILLINOIS FED. AID PROJECT				

CONTRACT NO. 63619