


BY	DATE
SURVEYED	
PLOTTED	
TEMPLATE	
NOTE BOOK	
AREAS CHECKED	
NO.	

BY	DATE
SURVEYED	
PLOTTED	
TEMPLATE	
NOTE BOOK	
AREAS CHECKED	
NO.	

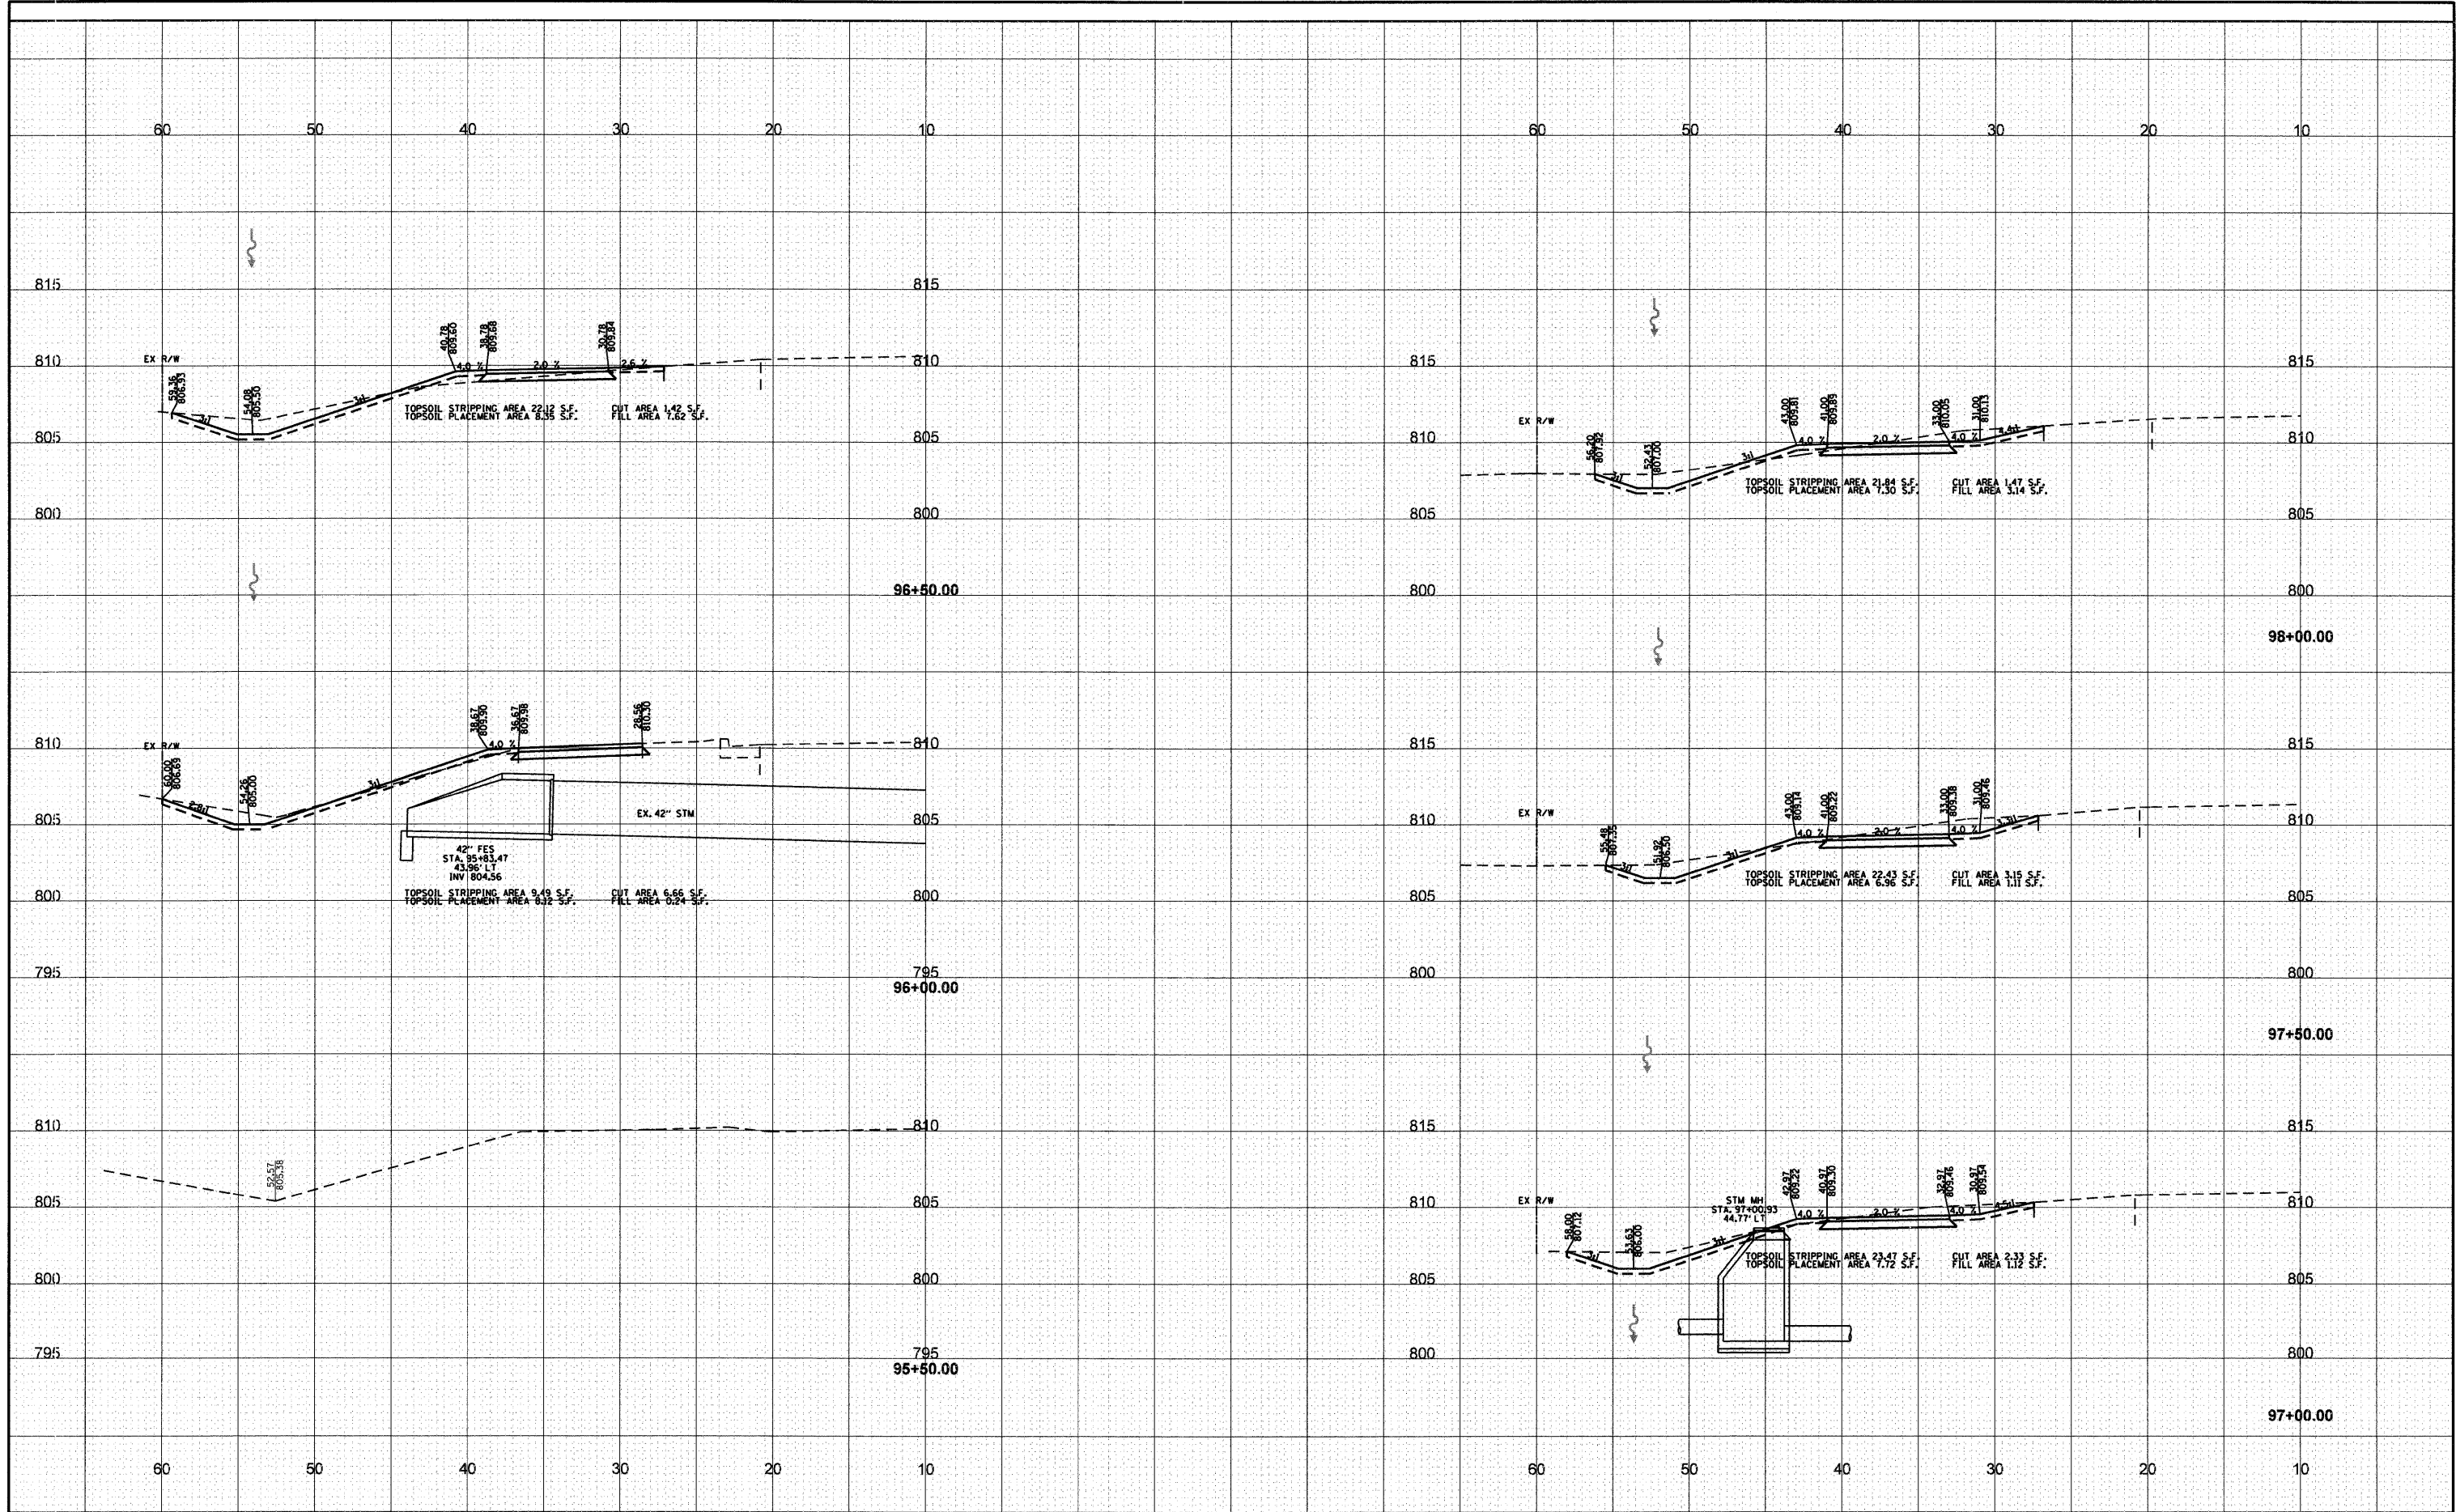

FILE NAME - \$FILEL\$	USER NAME - \$USER\$	DESIGNED -	REVISED -	STATE OF ILLINOIS DEPARTMENT OF TRANSPORTATION	MIDLOTHIAN ROAD CROSS SECTIONS	F.A.U. RTE. 2605	SECTION 09-007I-13-BT	COUNTY LAKE	TOTAL SHEETS 59	SHEET NO. 42		
	PLOT SCALE - \$SCALE\$	CHECKED -	REVISED -			SCALE: 1" = 5'			SHEET NO. 17 OF 22 SHEETS		STA. 95+50.00 TO STA. 98+00.00	
	PLOT DATE - \$DATE\$	DATE -	REVISED -			CONTRACT NO. 63619						
						ILLINOIS FED. AID PROJECT						