


DEMOLITION LEGEND

- PAVEMENT REMOVAL
- HOT-MIX ASPHALT SURFACE REMOVAL, 1 1/2"
- DRIVEWAY PAVEMENT REMOVAL
- SIDEWALK REMOVAL
- COMBINATION CURB AND GUTTER REMOVAL
- SAW CUT (FULL DEPTH)
- HOT-MIX ASPHALT SURFACE REMOVAL-BUTT JOINT
- PAVEMENT MARKING TO BE REMOVED
- REMOVING CATCH BASINS
- FIRE HYDRANTS TO BE REMOVED
- TREE REMOVAL

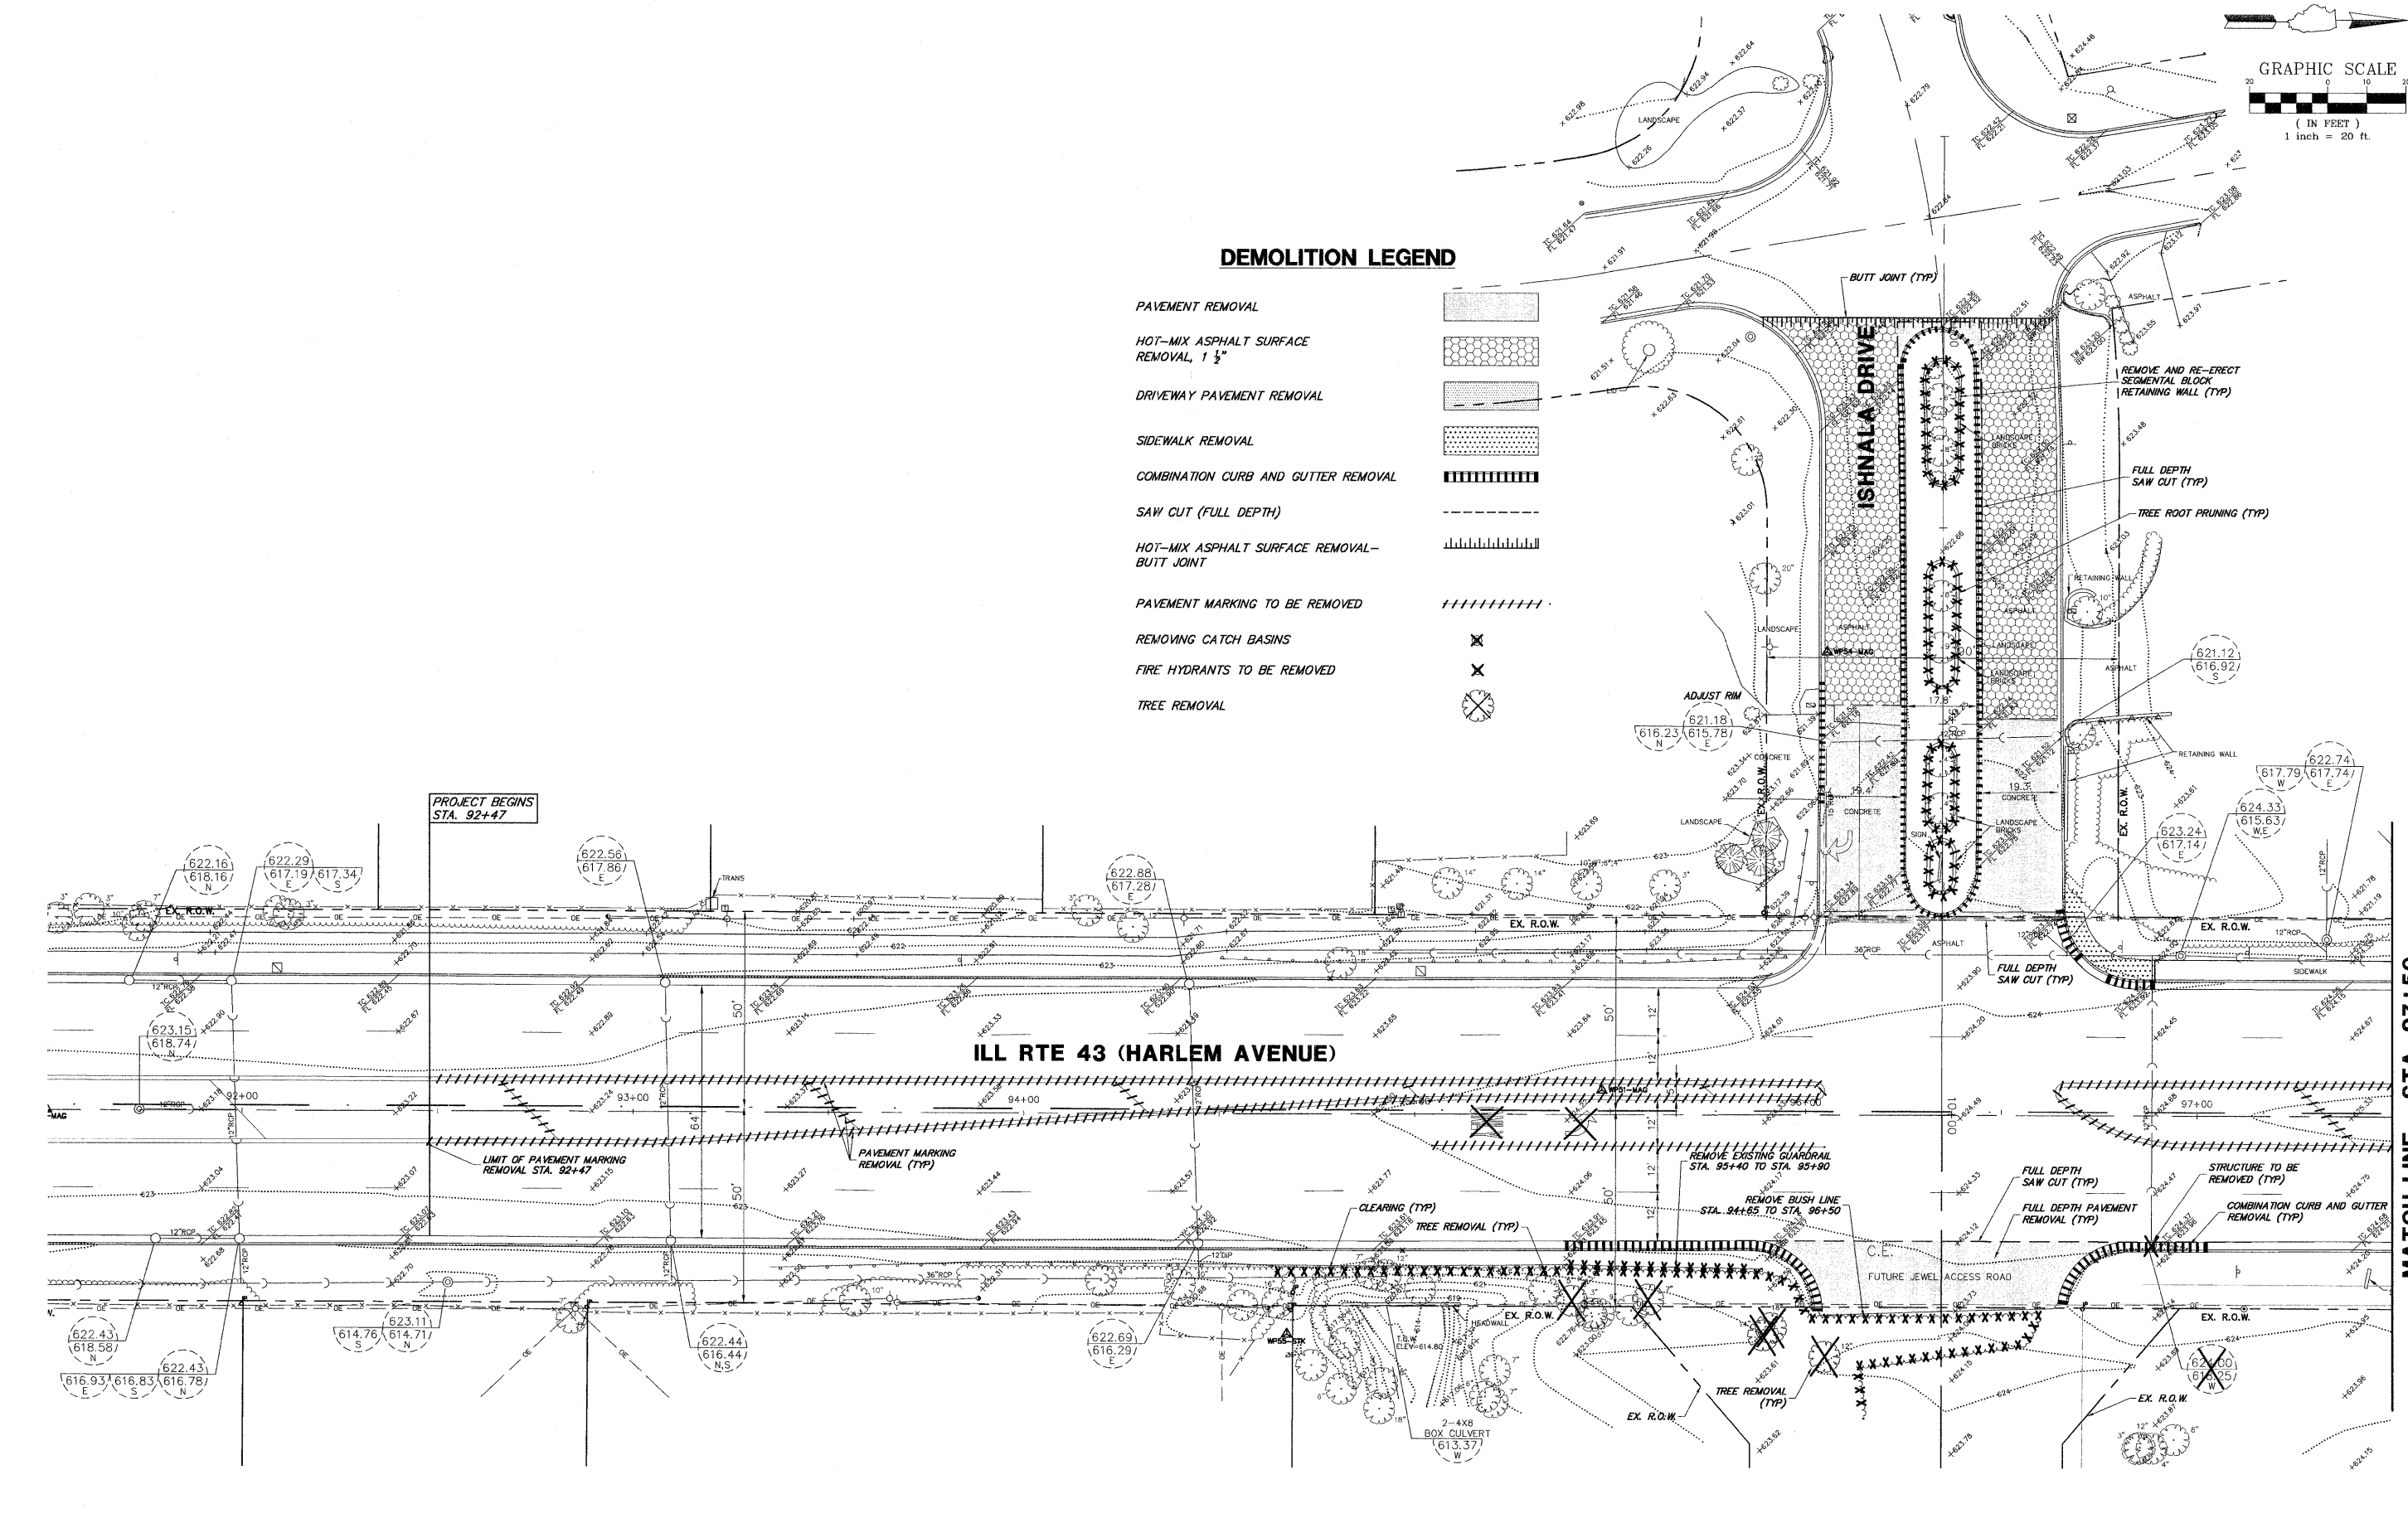

MATCH LINE - STA. 97+50
SEE SHEET 7

FILE NAME = 2806-240-PR6.dwg	USER NAME = GHA	DESIGNED - BVS	REVISED -	STATE OF ILLINOIS DEPARTMENT OF TRANSPORTATION	EXISTING CONDITIONS / DEMOLITION PLAN ILL RTE 43 (HARLEM AVENUE) ROAD IMPROVEMENTS	FAP RTE. 348	SECTION 10-00047-00-TL	COUNTY COOK	TOTAL SHEETS 30	SHEET NO. 6	CONTRACT # 63626	ILLINOIS FED. AID PROJECT	
PLOT SCALE = 1"=1"	PLOT DATE = 10/17/2011	DRAWN - BVS	REVISED -			SCALE: 1"=20'	SHEET NO. OF SHEETS	STA. 91+50 TO STA. 100+00					
		CHECKED - WCG	REVISED -										
		DATE - 11/10/2011	REVISED -										

GHA #2806.242