


MATCHLINE - SEE SHEET 14

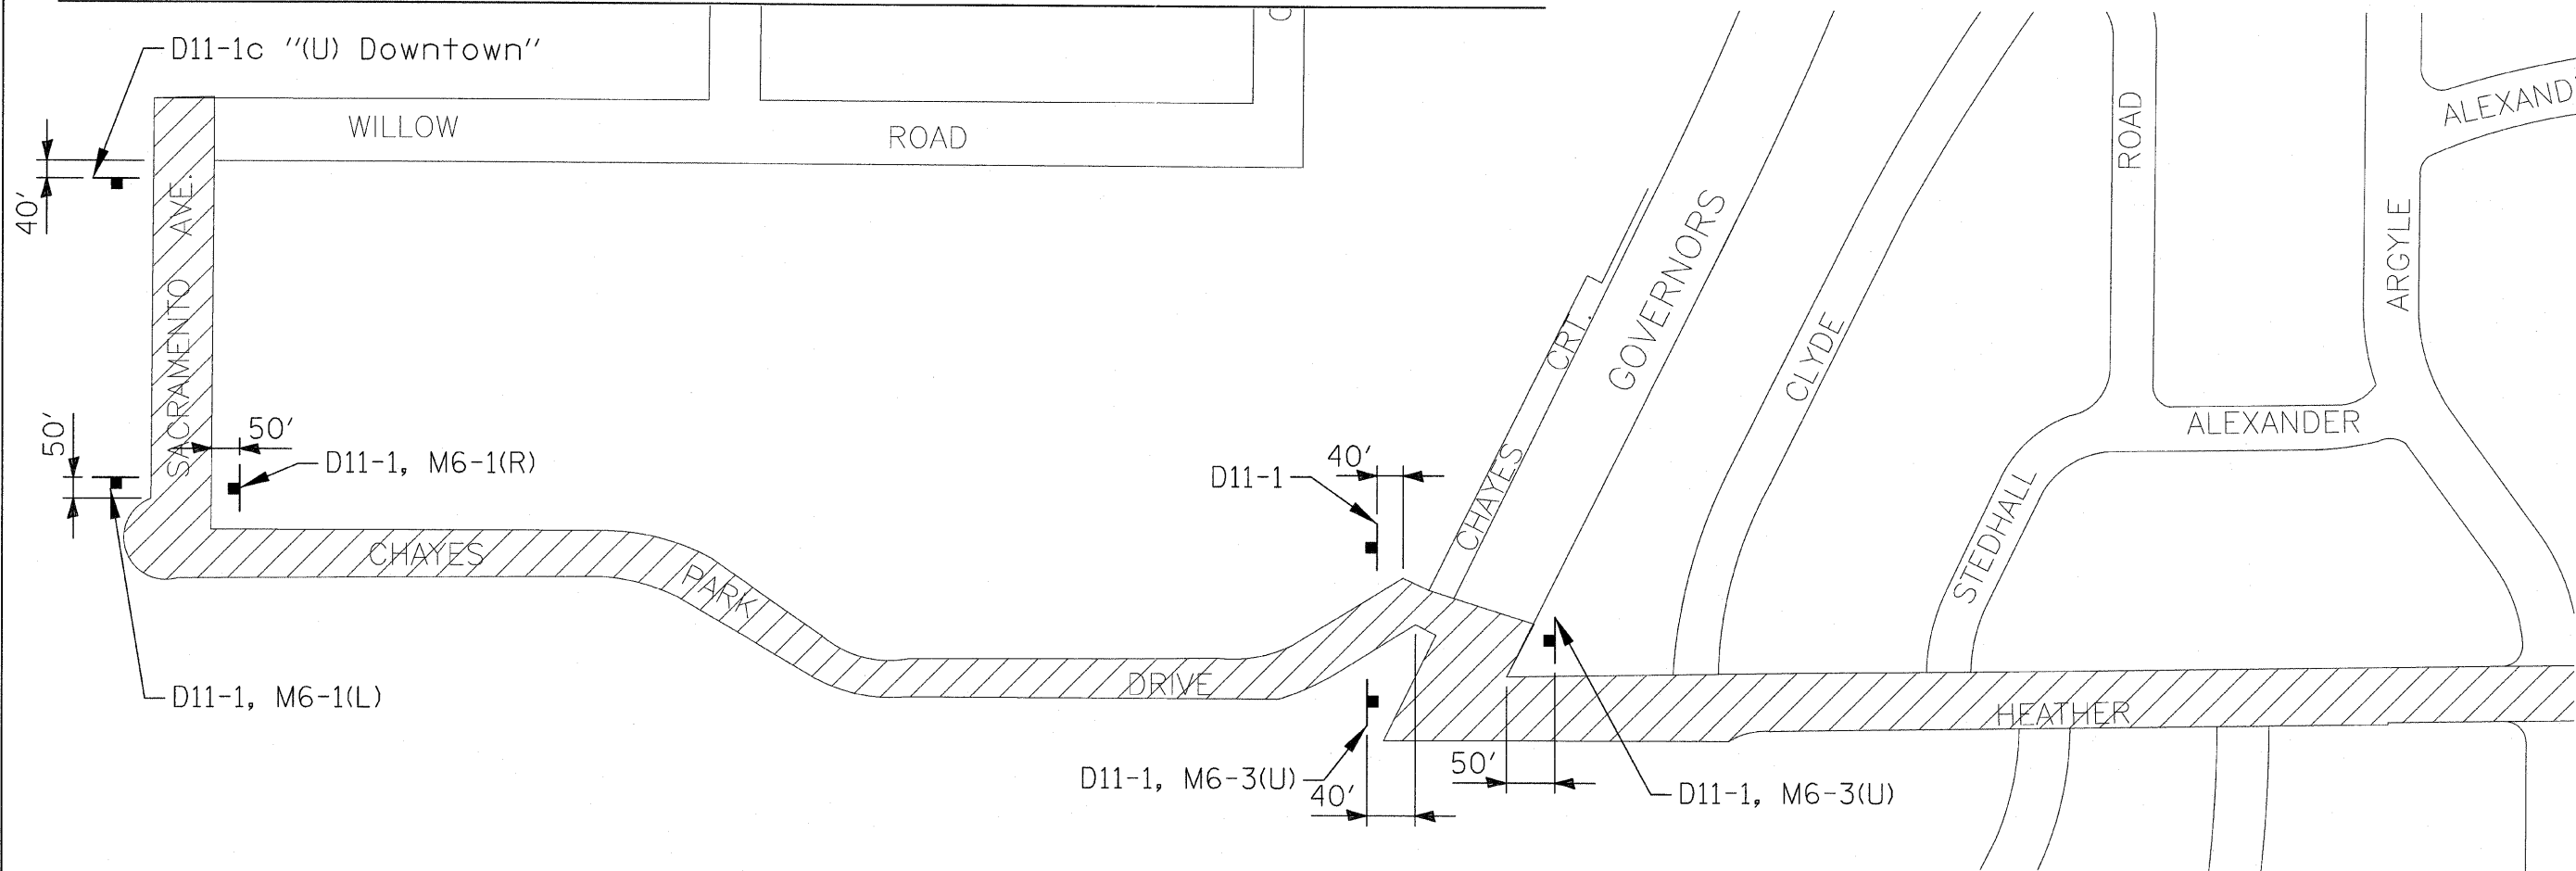

MATCHLINE - SEE SHEET 17



N.T.S.

TYLIN INTERNATIONAL	USER NAME = #USER#	DESIGNED - MBR	REVISED -	VILLAGE OF HOMEWOOD	HOMEWOOD ON-STREET BICYCLE NETWORK PROPOSED SIGNING PLAN			F.A. RTE.	SECTION	COUNTY	TOTAL SHEETS	SHEET NO.
	PLOT SCALE = #SCALE#	DRAWN - MBR	REVISED -		08-00125-00-SG	COOK	76	16				
	PLOT DATE = 12/16/2011	CHECKED - DBD	REVISED -		CONTRACT NO. 63634							
	DATE - 12/19/2011	REVISED -	SCALE: N.T.S.		SHEET NO.	OF SHEETS	STA.	TO STA.				