


MATCHLINE - SEE SHEET 18

MATCHLINE - SEE SHEET 16

MATCHLINE - SEE SHEET 19

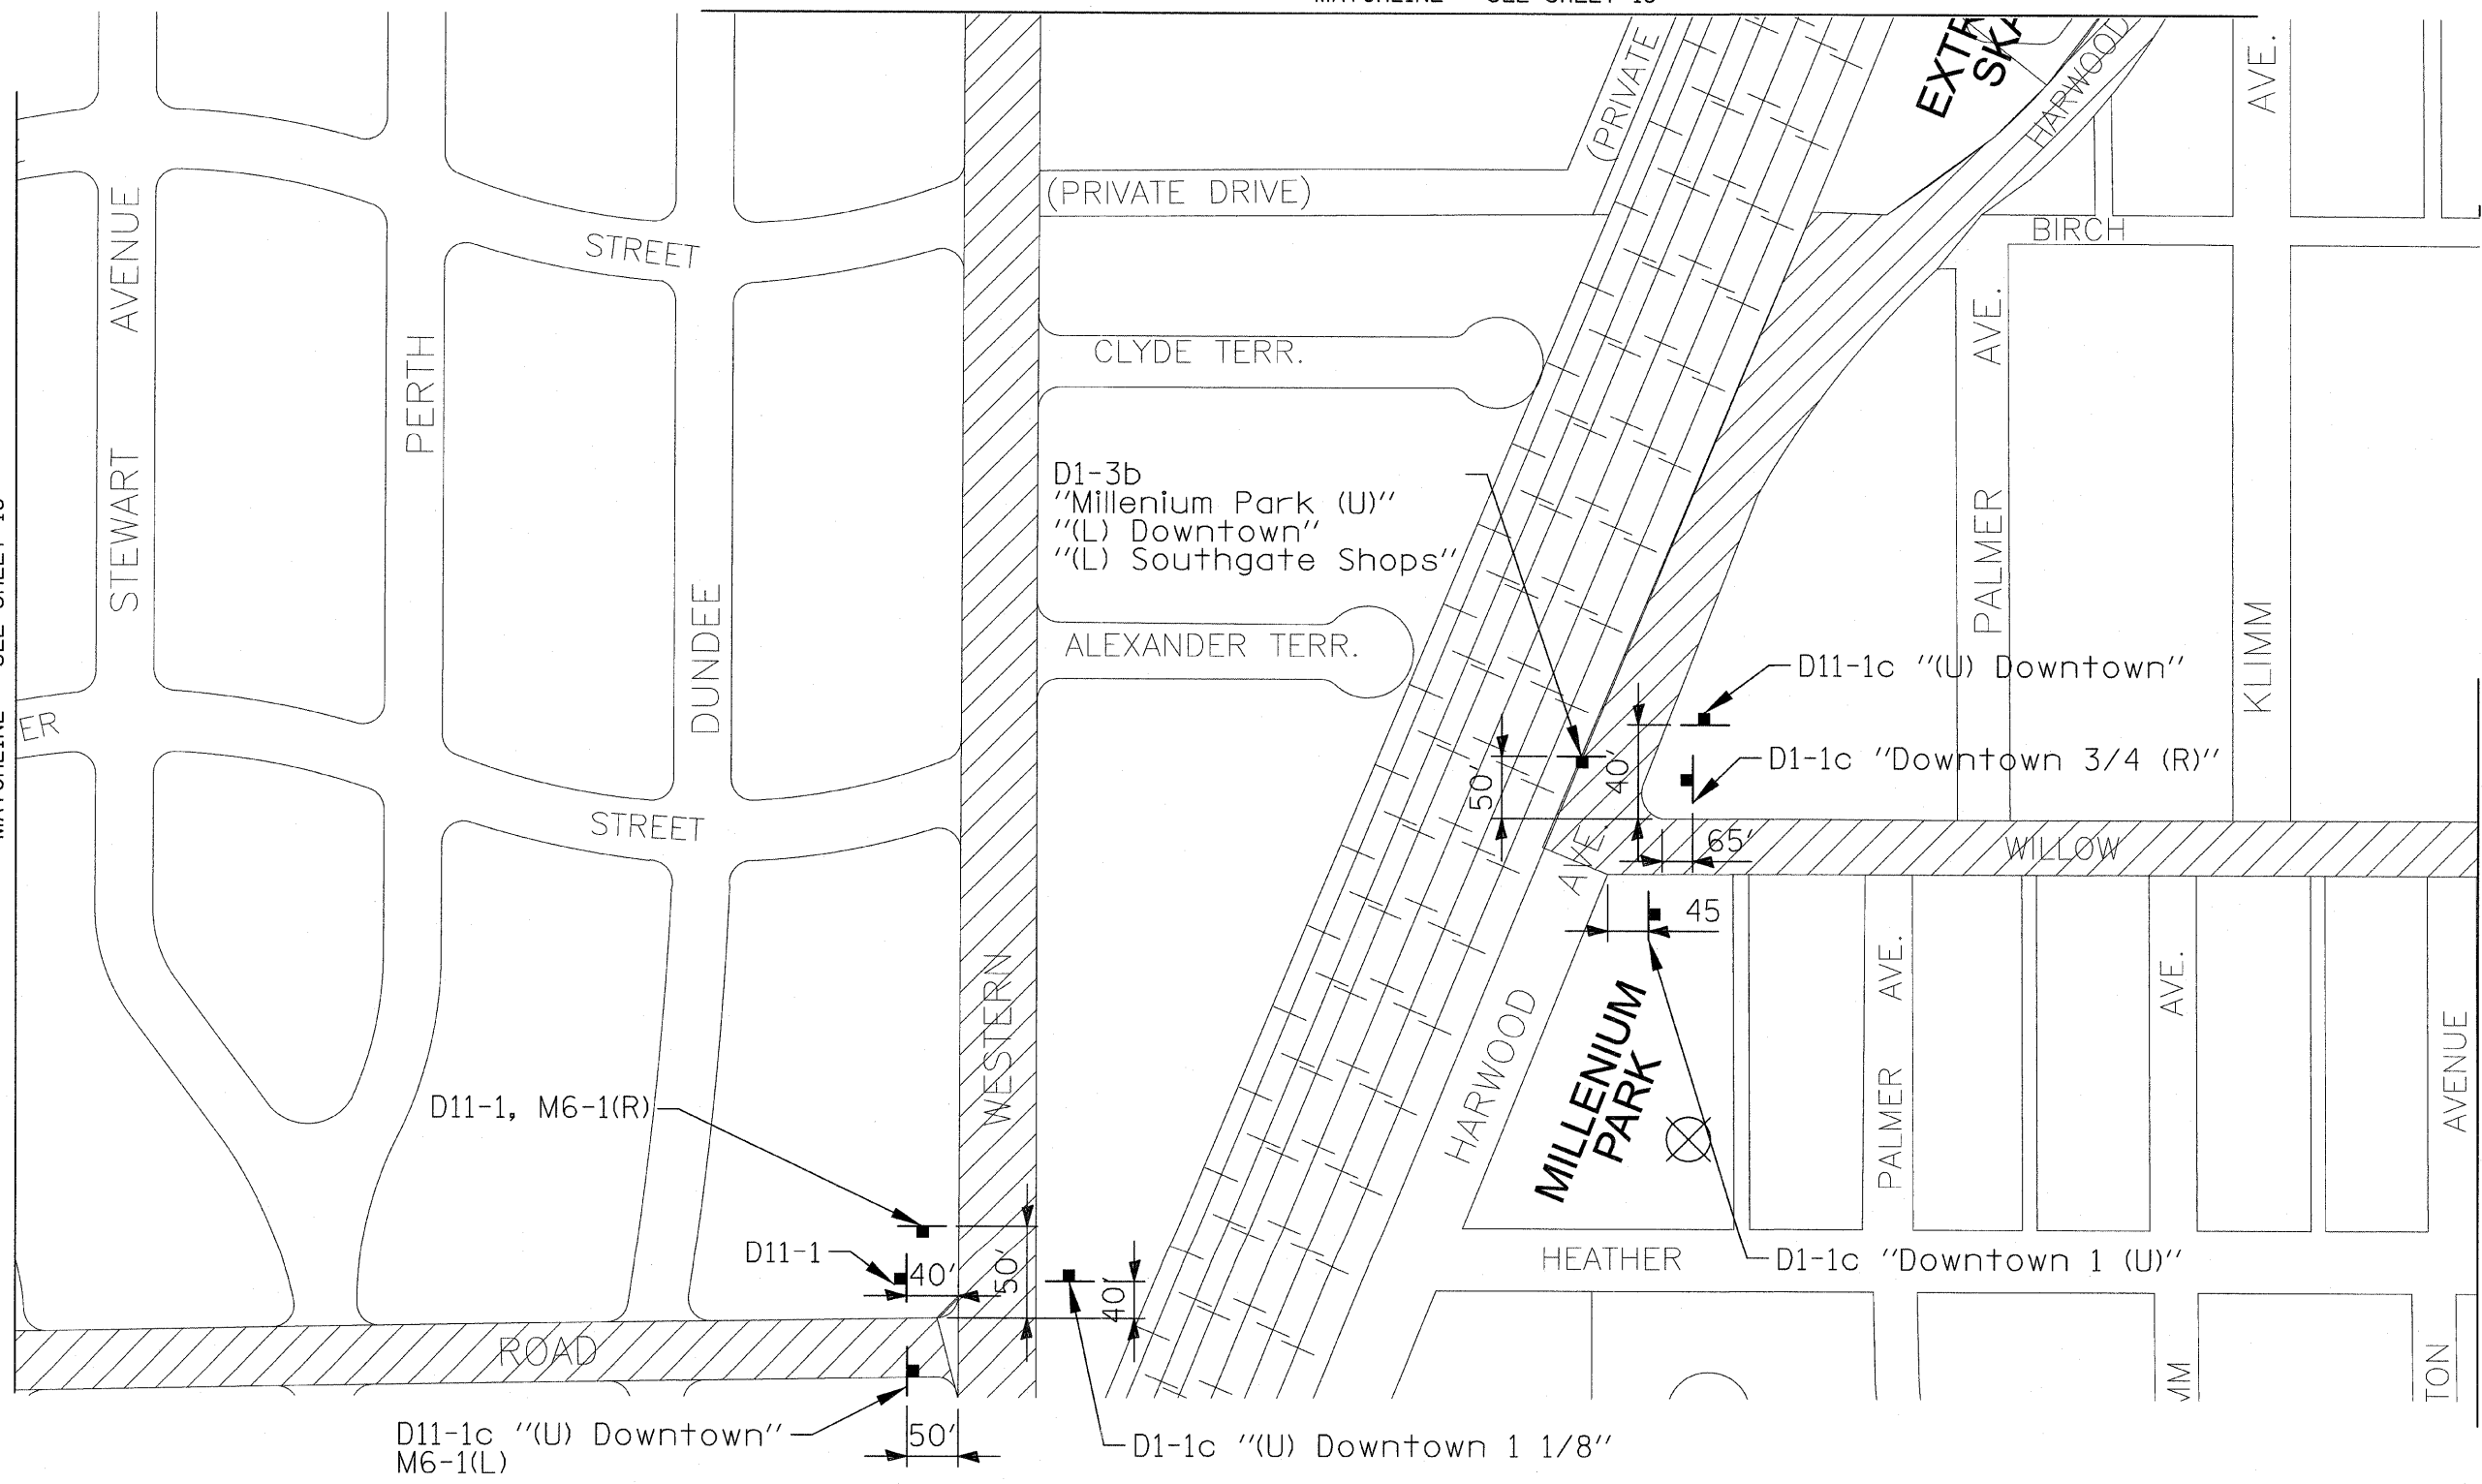

TYLIN INTERNATIONAL

USER NAME = #USER#
PLOT SCALE = #SCALE#
PLOT DATE = 12/16/2011

DESIGNED - MBR
DRAWN - MBR
CHECKED - DBD
DATE - 12/19/2011

REVISED -
REVISED -
REVISED -
REVISED -

VILLAGE OF HOMEWOOD

**HOMEWOOD ON-STREET BICYCLE NETWORK
PROPOSED SIGNING PLAN**

SCALE: N.T.S. SHEET NO. OF SHEETS STA. TO STA.

F.A. RTE.	SECTION	COUNTY	TOTAL SHEETS	SHEET NO.
	08-00125-00-SG	COOK	76	17
CONTRACT NO. 63634				

P:\602606_HomeWood_PHIT\Road\sign_sh104.dgn