




N.T.S.

MATCHLINE - SEE SHEET 17

MATCHLINE - SEE SHEET 18

MATCHLINE - SEE SHEET 18

MATCHLINE - SEE SHEET 20

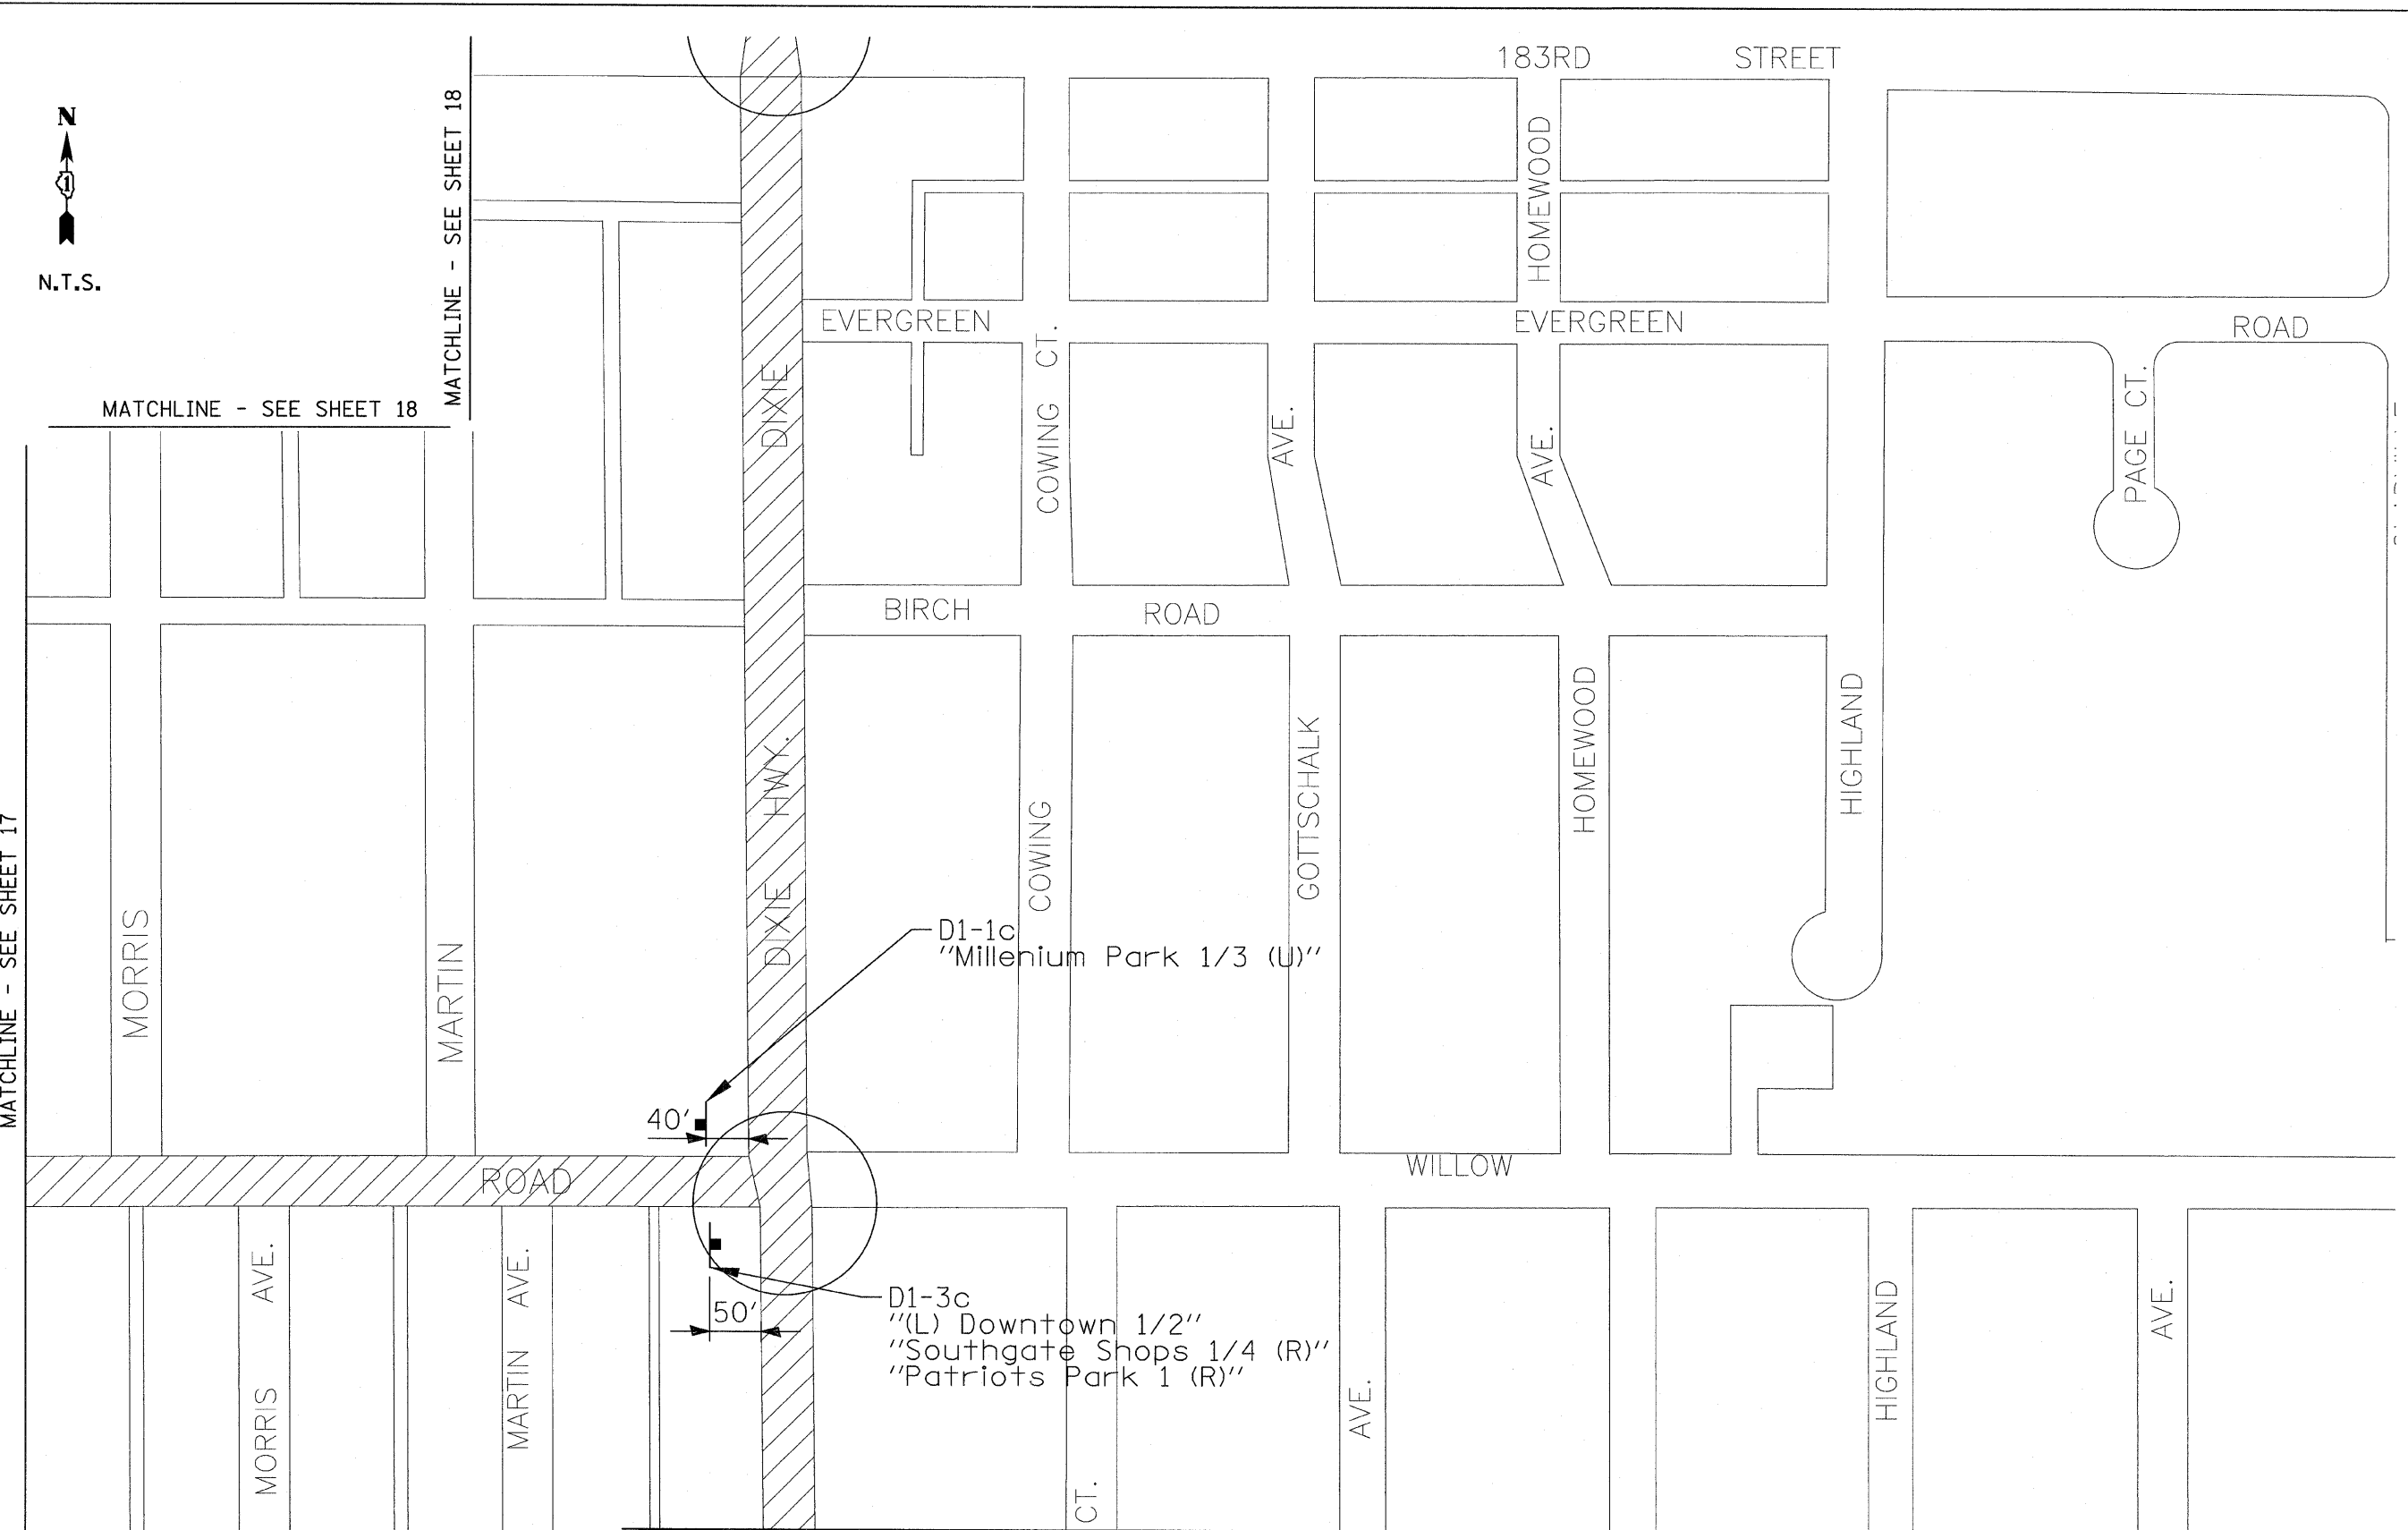

TYLIN INTERNATIONAL USER NAME = #USER# PLOT SCALE = #SCALE# PLOT DATE = 12/16/2011	DESIGNED - MBR DRAWN - MBR	REVISED - REVISED -	VILLAGE OF HOMEWOOD	HOMEWOOD ON-STREET BICYCLE NETWORK PROPOSED SIGNING PLAN				F.A. RTE. SECTION COUNTY	TOTAL SHEETS NO.	SHEET NO. OF SHEETS	STA. TO STA.	CONTRACT NO. 63634
	CHECKED - DBD DATE - 12/19/2011	REVISED - REVISED -		08-00125-00-SG COOK	76 19	SHEET NO.	OF SHEETS	STA. TO STA.	CONTRACT NO. 63634			
	SCALE: N.T.S.	SHEET NO.		OF SHEETS	STA.	TO STA.	CONTRACT NO. 63634					
	SCALE: N.T.S.	SHEET NO.		OF SHEETS	STA.	TO STA.	CONTRACT NO. 63634					