




MATCHLINE - SEE SHEET 20

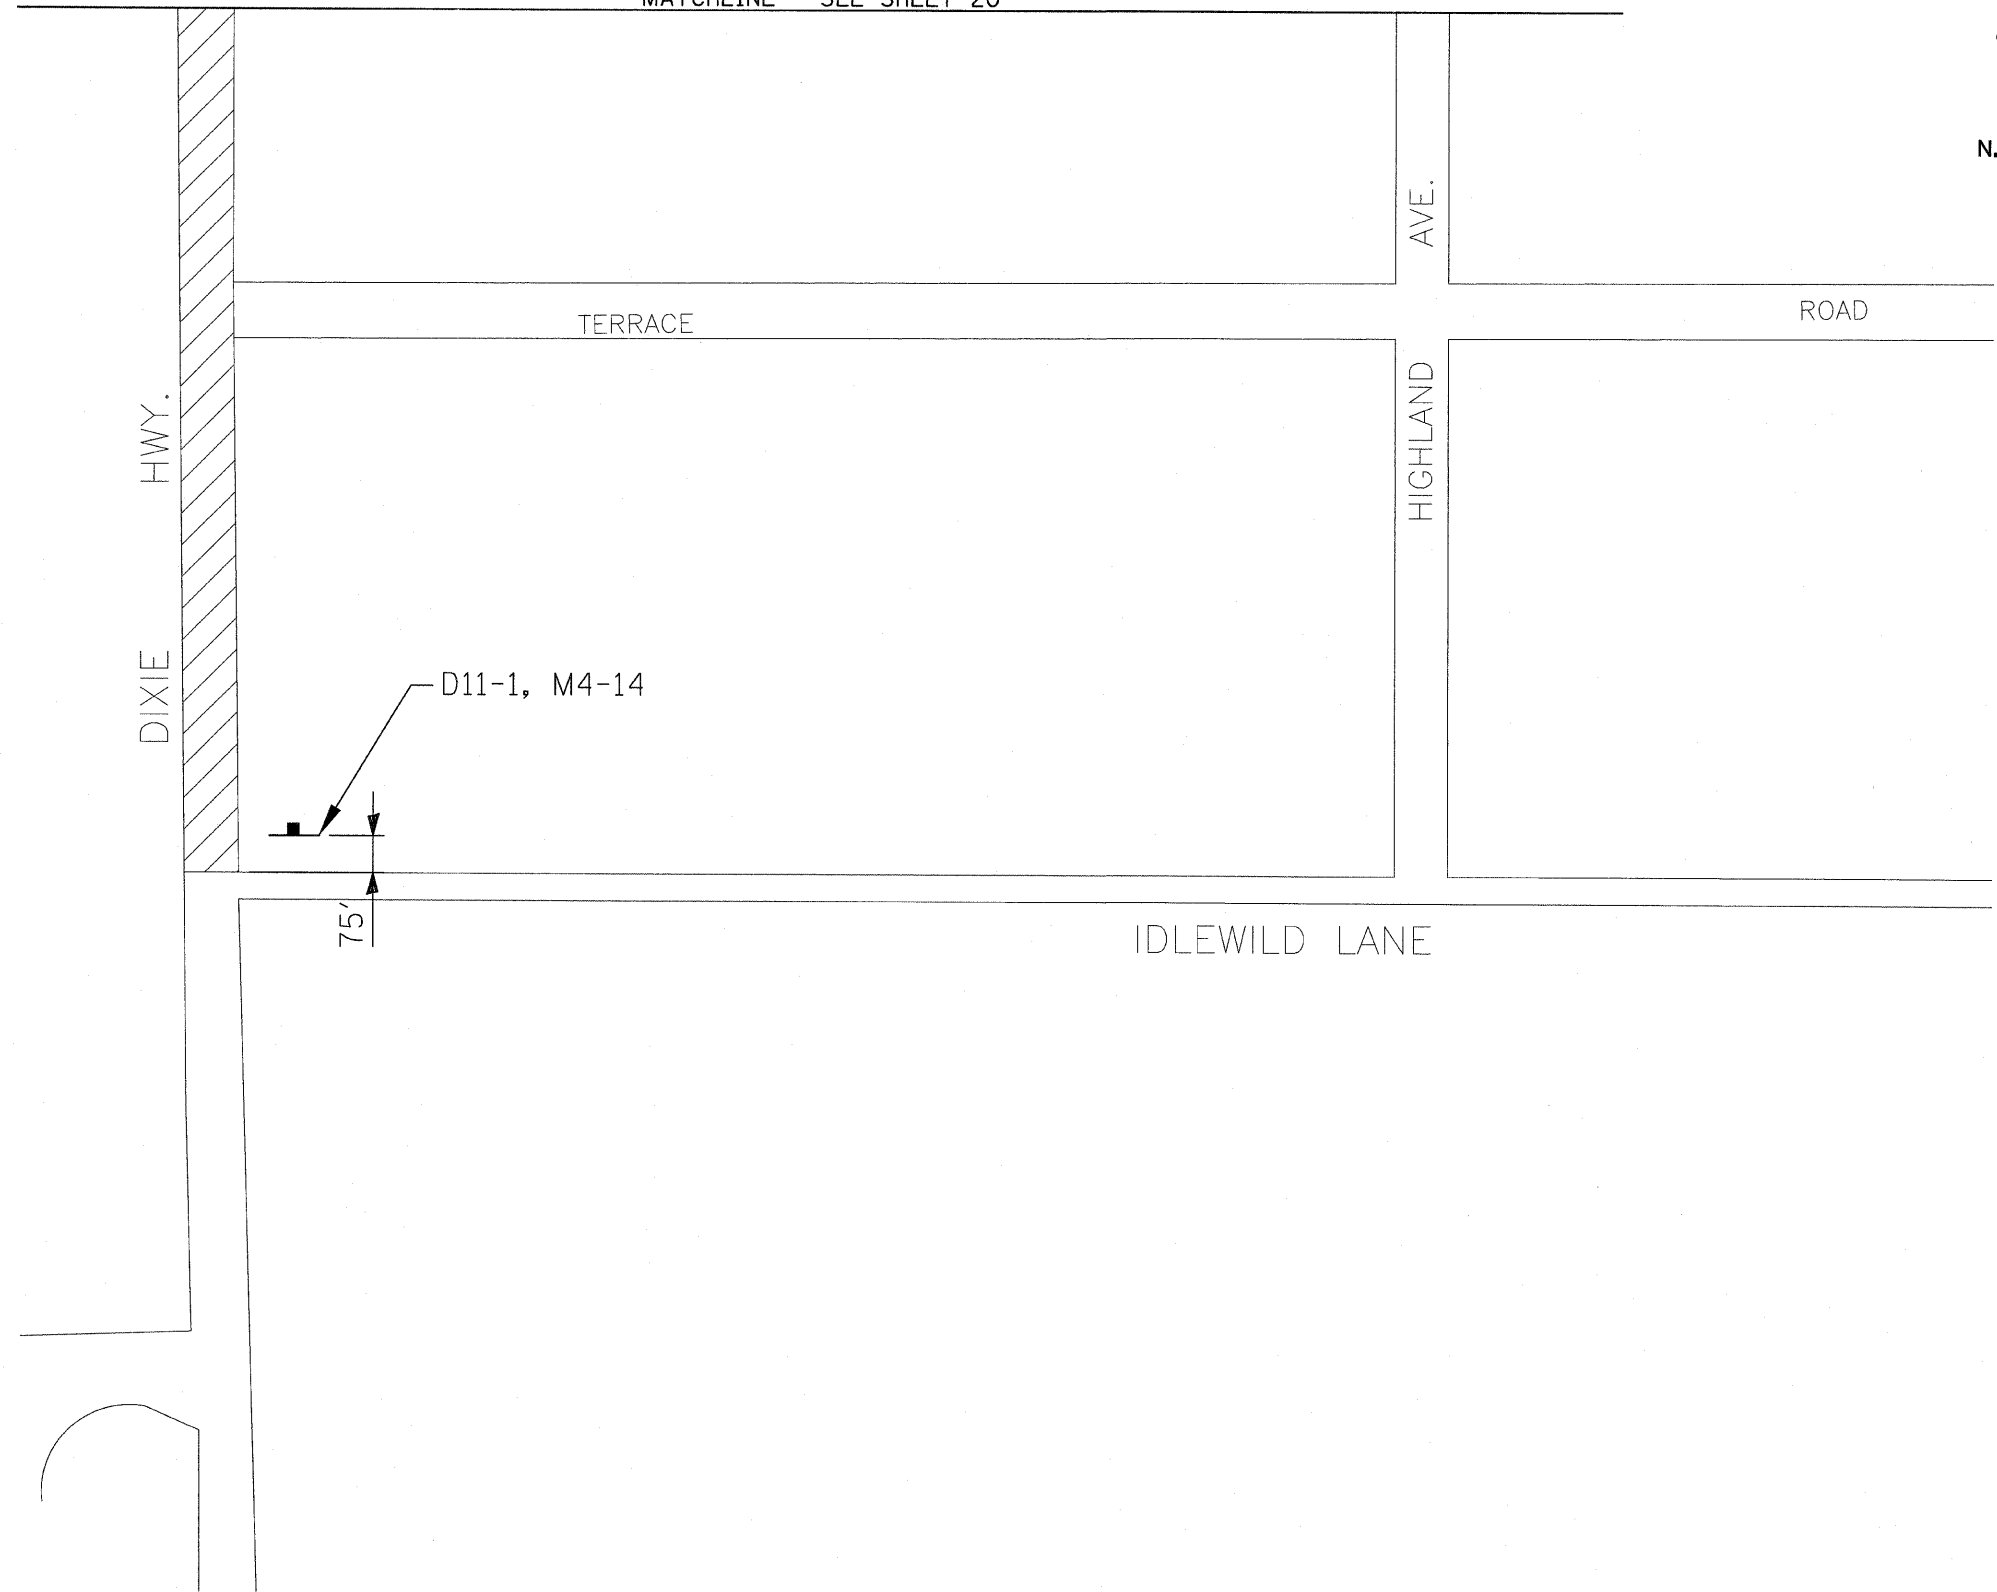

<b>TYLIN</b> INTERNATIONAL	USER NAME = #USER#	DESIGNED - MBR	REVISED -	<b>VILLAGE OF HOMEWOOD</b>	<b>HOMEWOOD ON-STREET BICYCLE NETWORK PROPOSED SIGNING PLAN</b>			F.A. RTE.	SECTION	COUNTY	TOTAL SHEETS	SHEET NO.
	PLOT SCALE = #SCALE#	DRAWN - MBR	REVISED -						08-00125-00-SG	COOK	76	21
	PLOT DATE = 12/16/2011	CHECKED - DBD	REVISED -		SCALE: N.T.S.	SHEET NO.	OF SHEETS	STA.	TO STA.	CONTRACT NO. 63634		
		DATE - 12/19/2011	REVISED -									

P:\602606\_Homewood\_PHIIRoad\sign\_sht08.dgn

P:\602606\_Homewood\_PHIIRoad\sign\_sht08.dgn 12/16/2011 11:51:24 AM