


MATCHLINE - SEE SHEET 23

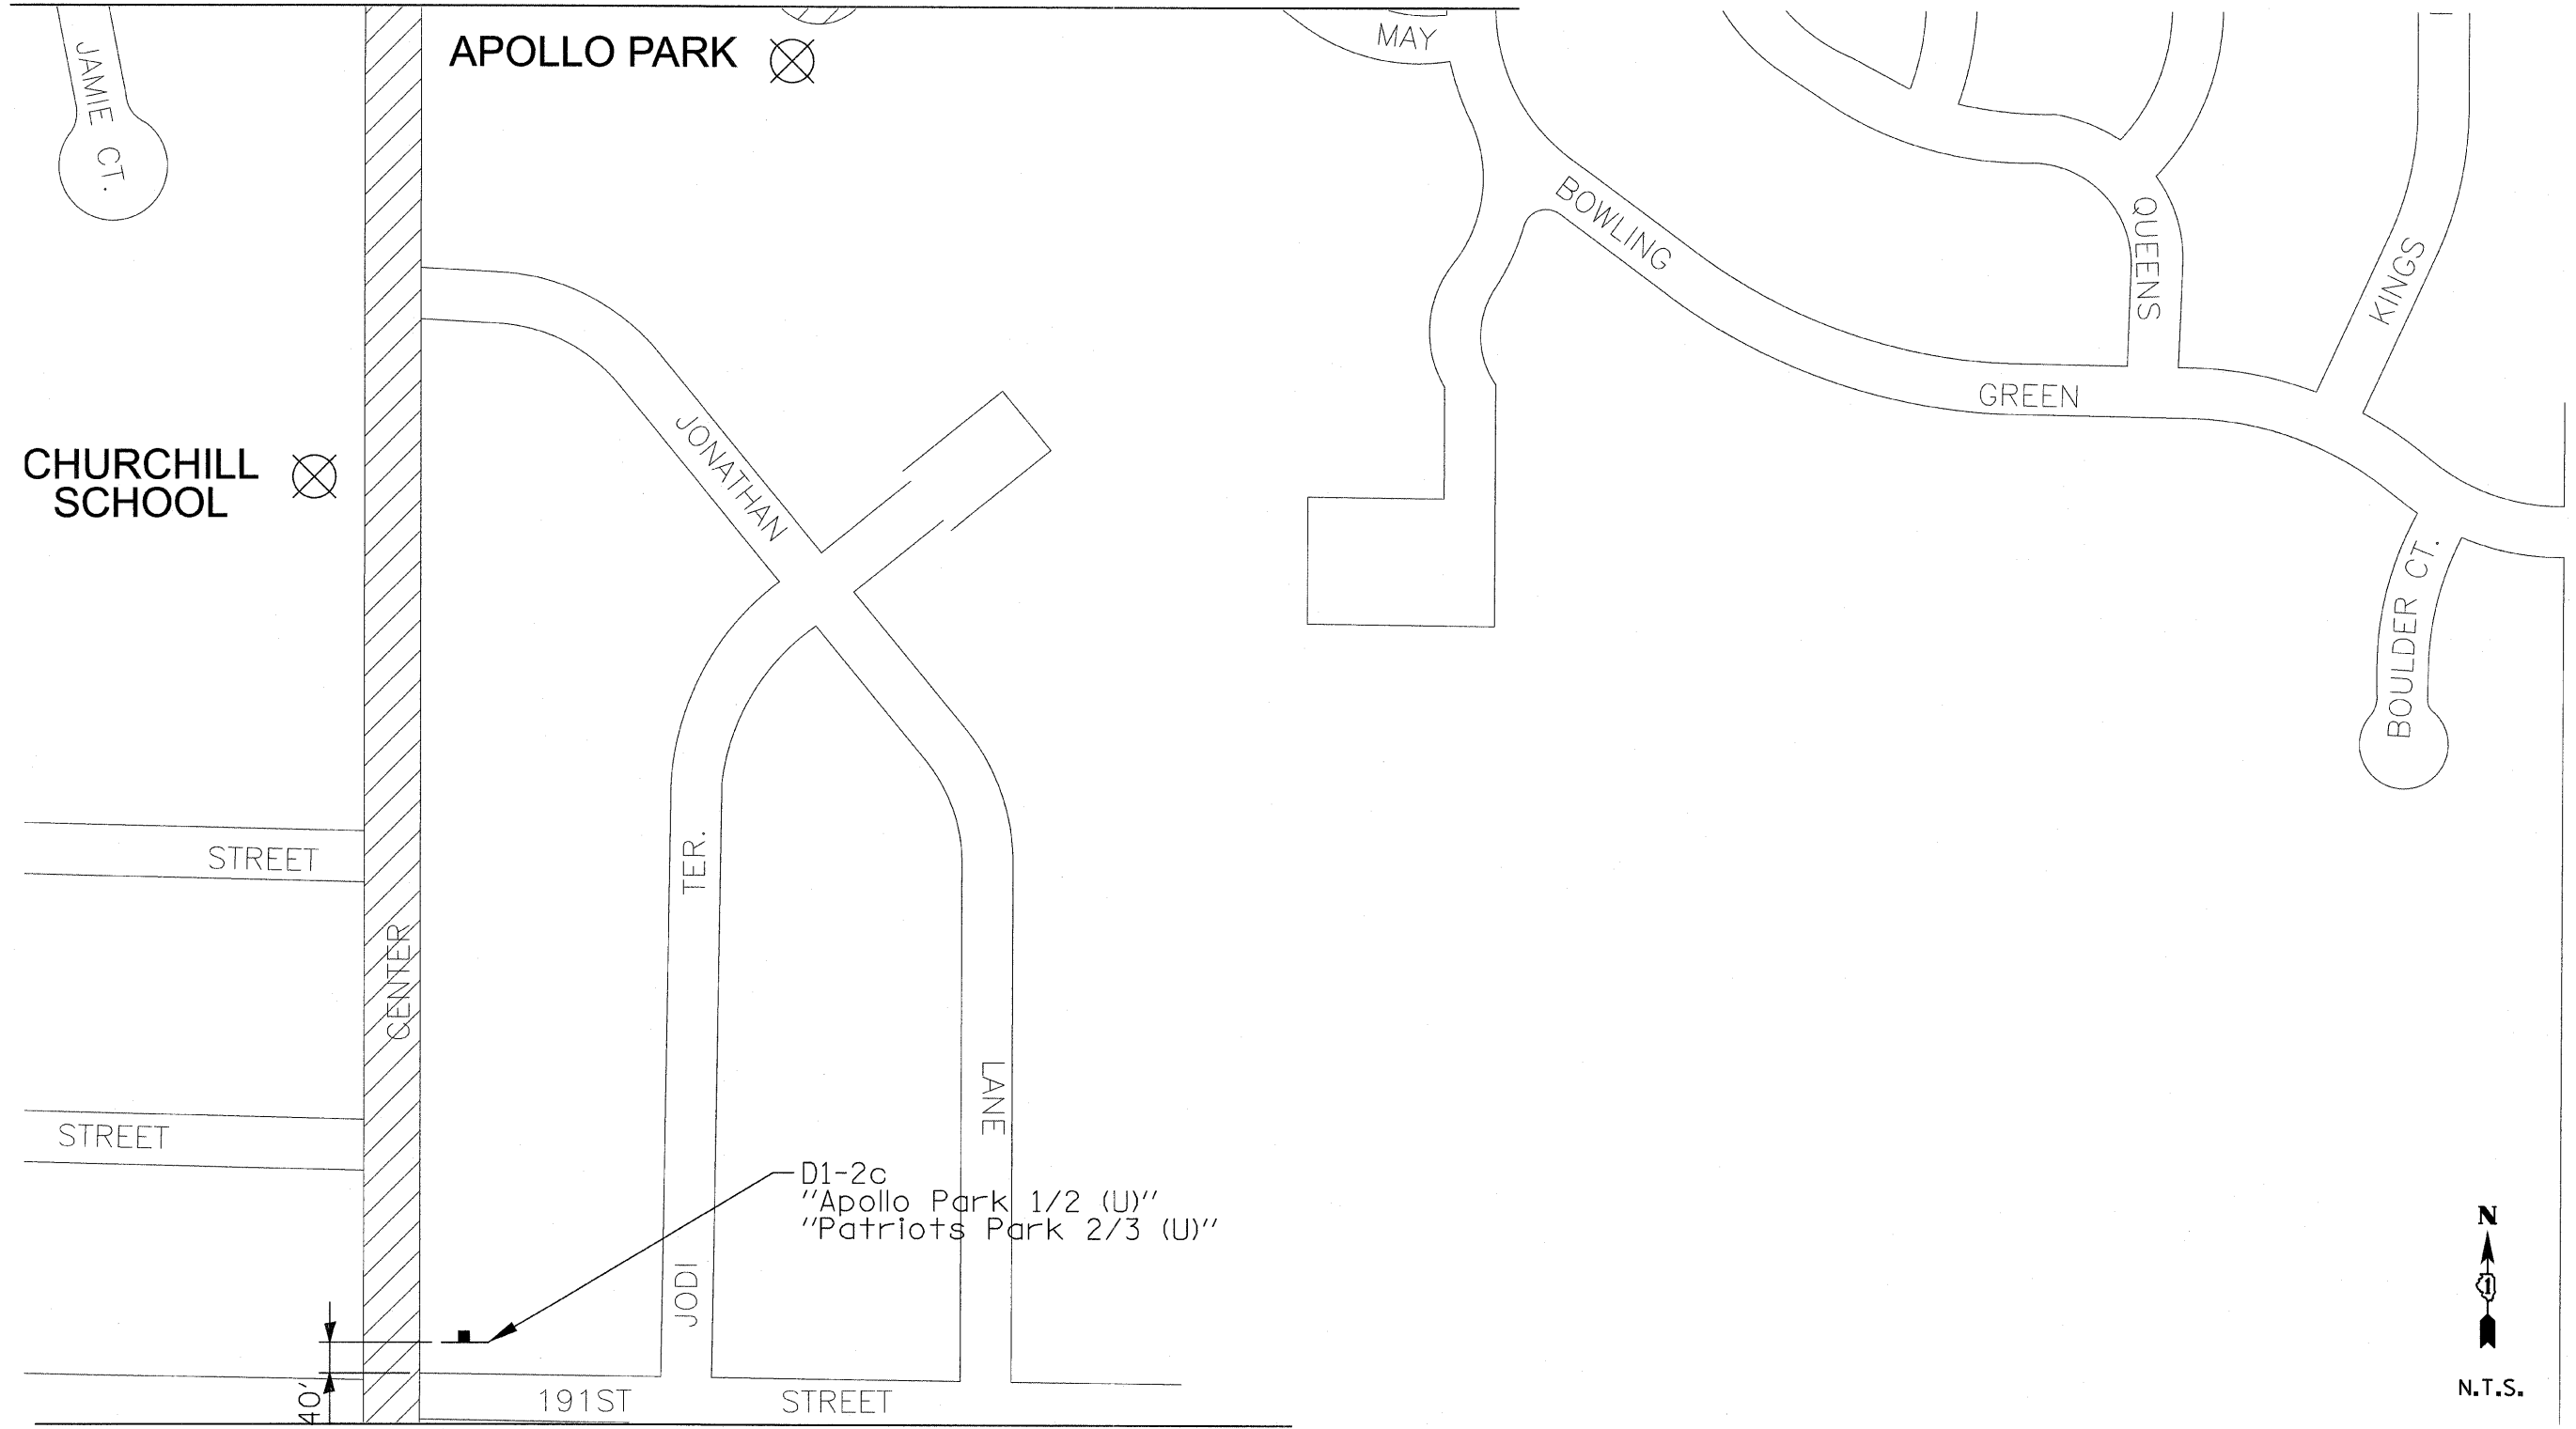

D1-2c
 "Apollo Park 1/2 (U)"
 "Patriots Park 2/3 (U)"

MATCHLINE - SEE SHEET 25

TYLIN INTERNATIONAL	USER NAME = #USER#	DESIGNED - MBR	REVISED -	VILLAGE OF HOMEWOOD	HOMEWOOD ON-STREET BICYCLE NETWORK			F.A. RTE.	SECTION	COUNTY	TOTAL SHEETS	SHEET NO.
	PLOT SCALE = #SCALE#	DRAWN - MBR	REVISED -		PROPOSED SIGNING PLAN			08-00125-00-SG	COOK	76	24	
	PLOT DATE = 12/16/2011	CHECKED - DBD	REVISED -		SCALE: N.T.S.	SHEET NO.	OF SHEETS	STA.	TO STA.	CONTRACT NO. 63634		
		DATE - 12/19/2011	REVISED -									

P:\602606 Homewood PHIN\Road\sign_sht11.dgn

P:\602606 Homewood PHIN\Road\sign_sht11.dgn