
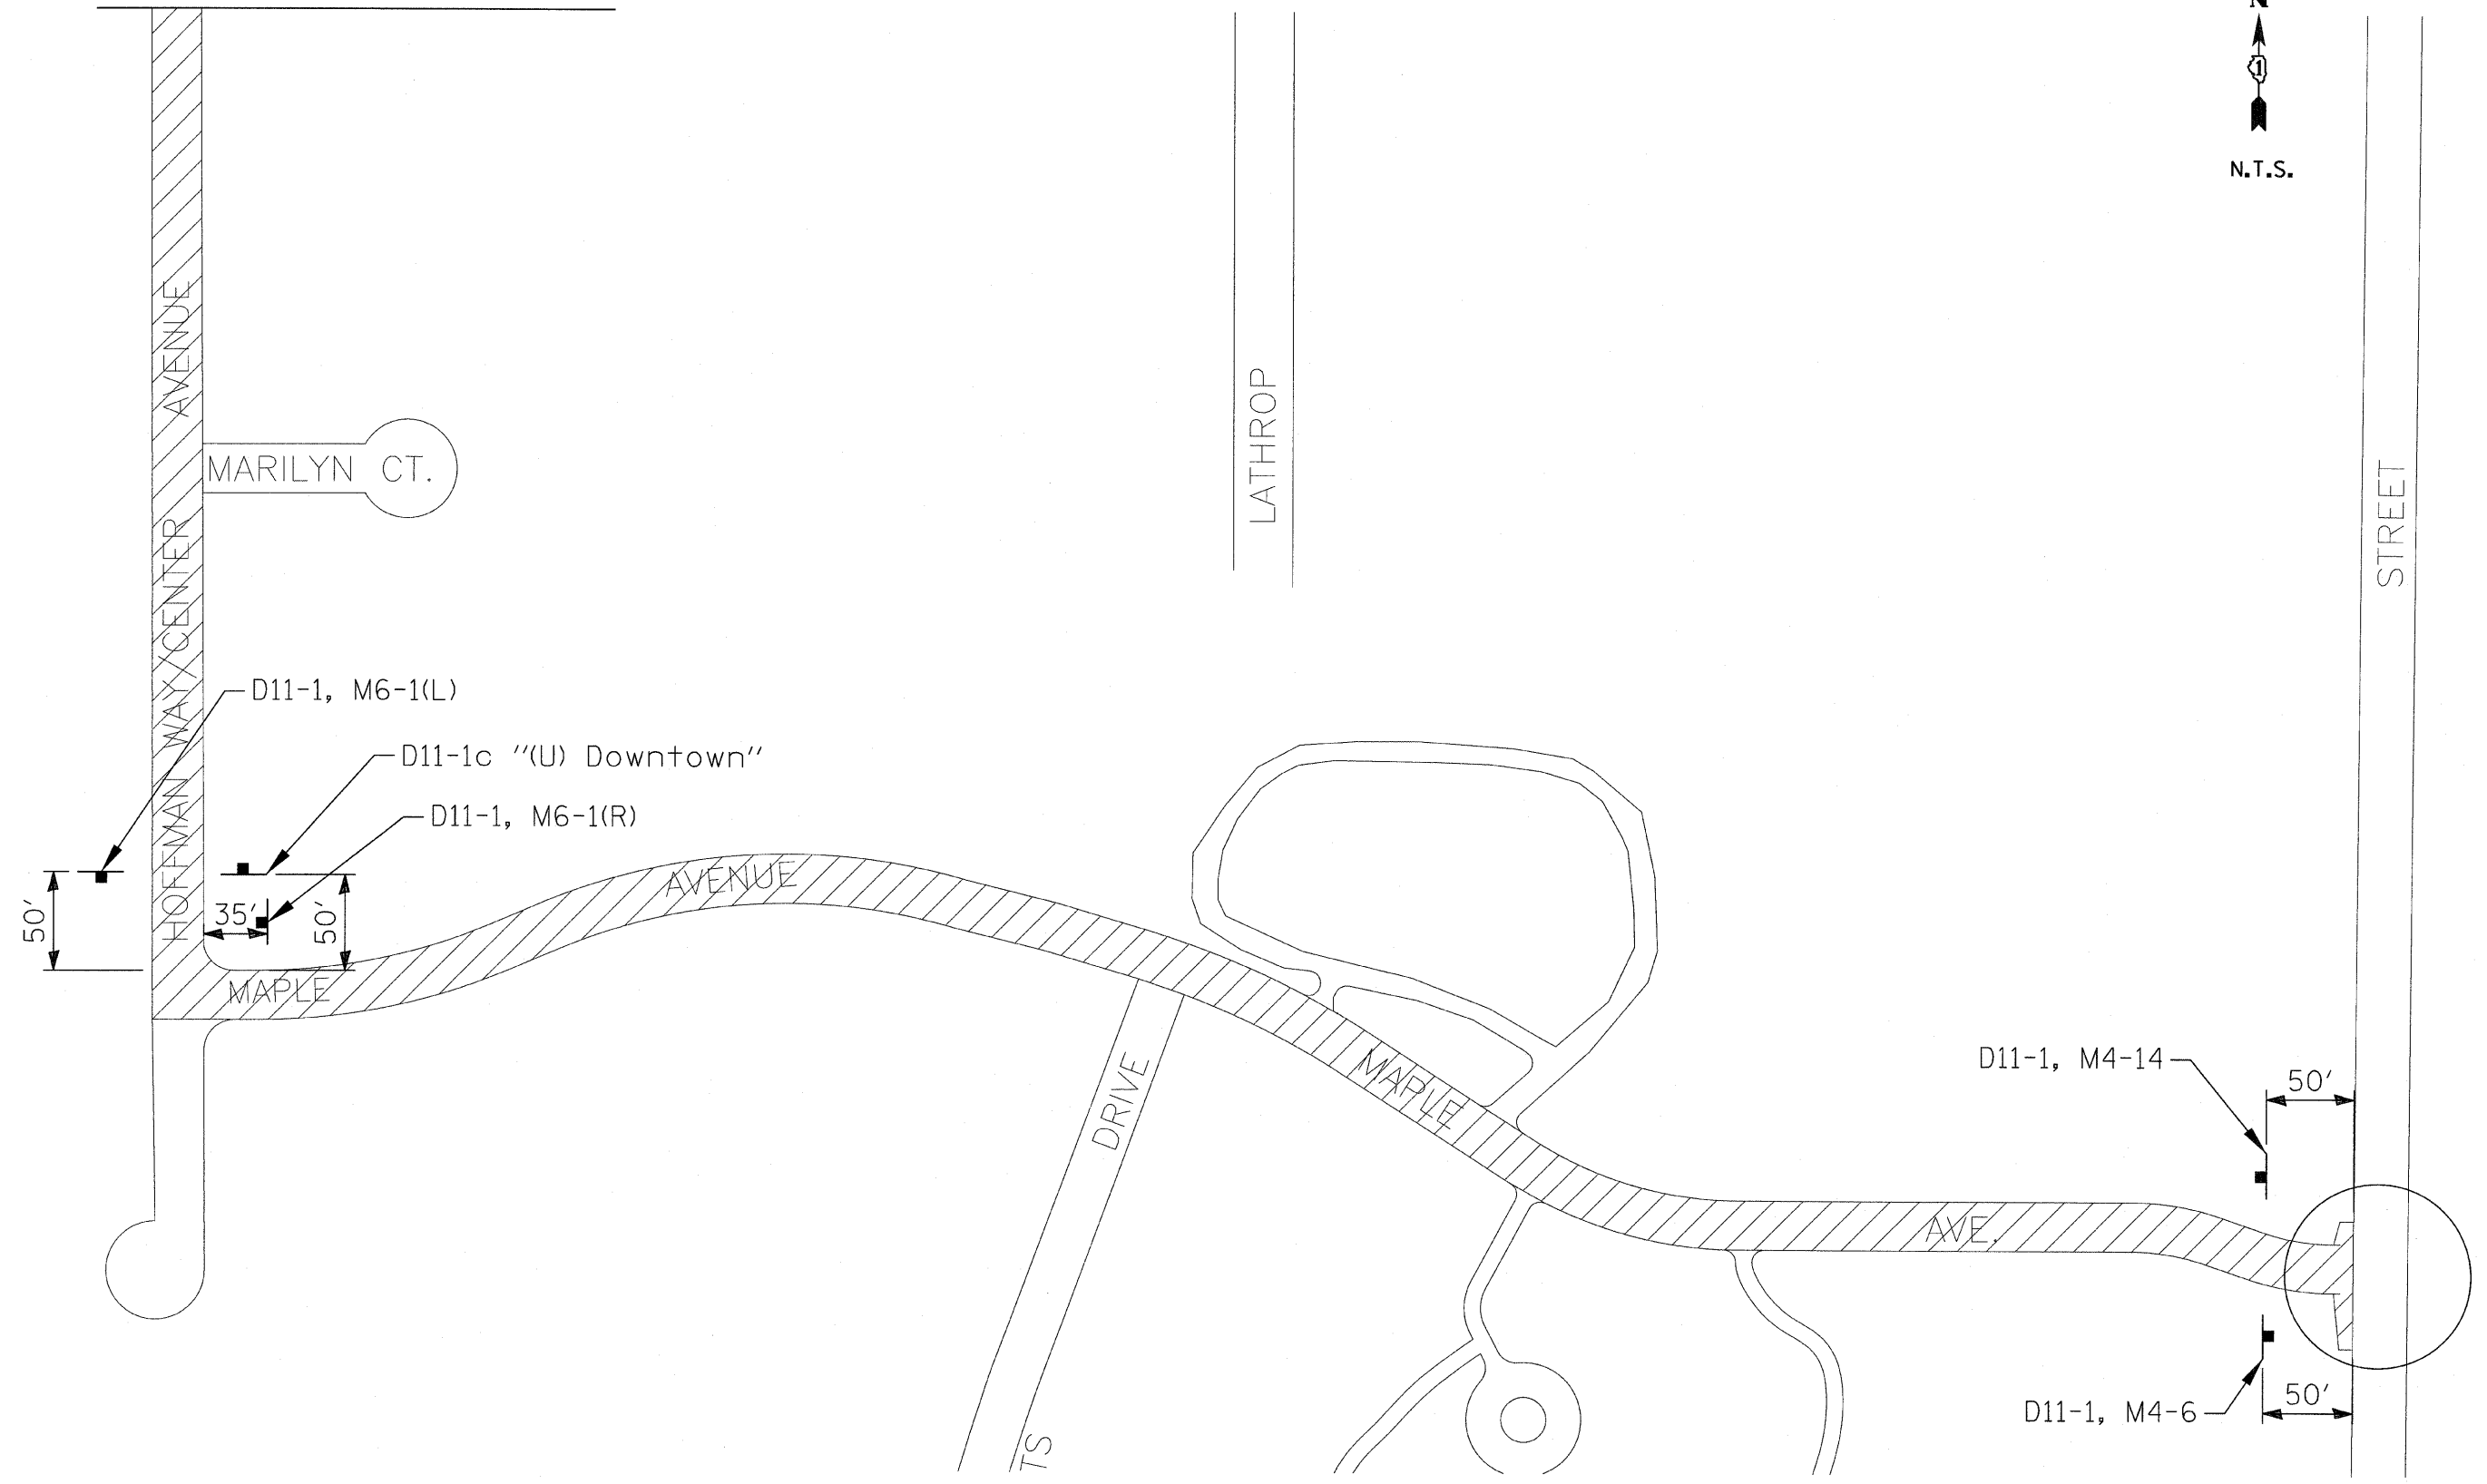


MATCHLINE - SEE SHEET 30

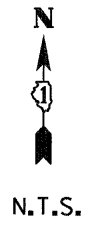

TYLIN INTERNATIONAL <small>P:\602606_Homewood_PHINRoad\sign_sht18.dgn</small>	USER NAME = #USER#	DESIGNED - MBR	REVISED -	VILLAGE OF HOMEWOOD	HOMWOOD ON-STREET BICYCLE NETWORK PROPOSED SIGNING PLAN			F.A. RTE.	SECTION	COUNTY	TOTAL SHEETS	SHEET NO.
	PLOT SCALE = #SCALE#	DRAWN - MBR	REVISED -					08-00125-00-SG	COOK	76	31	
	PLOT DATE = 12/16/2011	CHECKED - DBD	REVISED -		SCALE: N.T.S.	SHEET NO.	OF SHEETS	STA.	TO STA.	CONTRACT NO. 63634		
	DATE - 12/19/2011	REVISED -	REVISED -									

P:\602606_Homewood_PHINRoad\sign_sht18.dgn 11:51:33 AM 12/16/2011