


- ① NOT USED
- ② NOT USED
- ③ D1-1b "Metra (R)"
- ④ D1-1b "(L) Metra"
- ⑤ D1-2b "Village Hall (R)" "(L) Library"
- ⑥ D11-1
- ⑦ NOT USED
- ⑧ D11-1
- ⑨ D1-1b "Library (U)"
- ⑩ NOT USED
- ⑪ D1-2b "(L) Library" "(L) Metra"
- ⑫ D11-1
- ⑬ D11-1, M6-4
- ⑭ NOT USED
- ⑮ NOT USED
- ⑯ D11-1, M6-6(U)(R)
- ⑰ D11-1
- ⑱ NOT USED

- ⑱ D11-1
- ⑳ D1-3b "Metra (U)" "Village Hall (R)" "Library (R)"

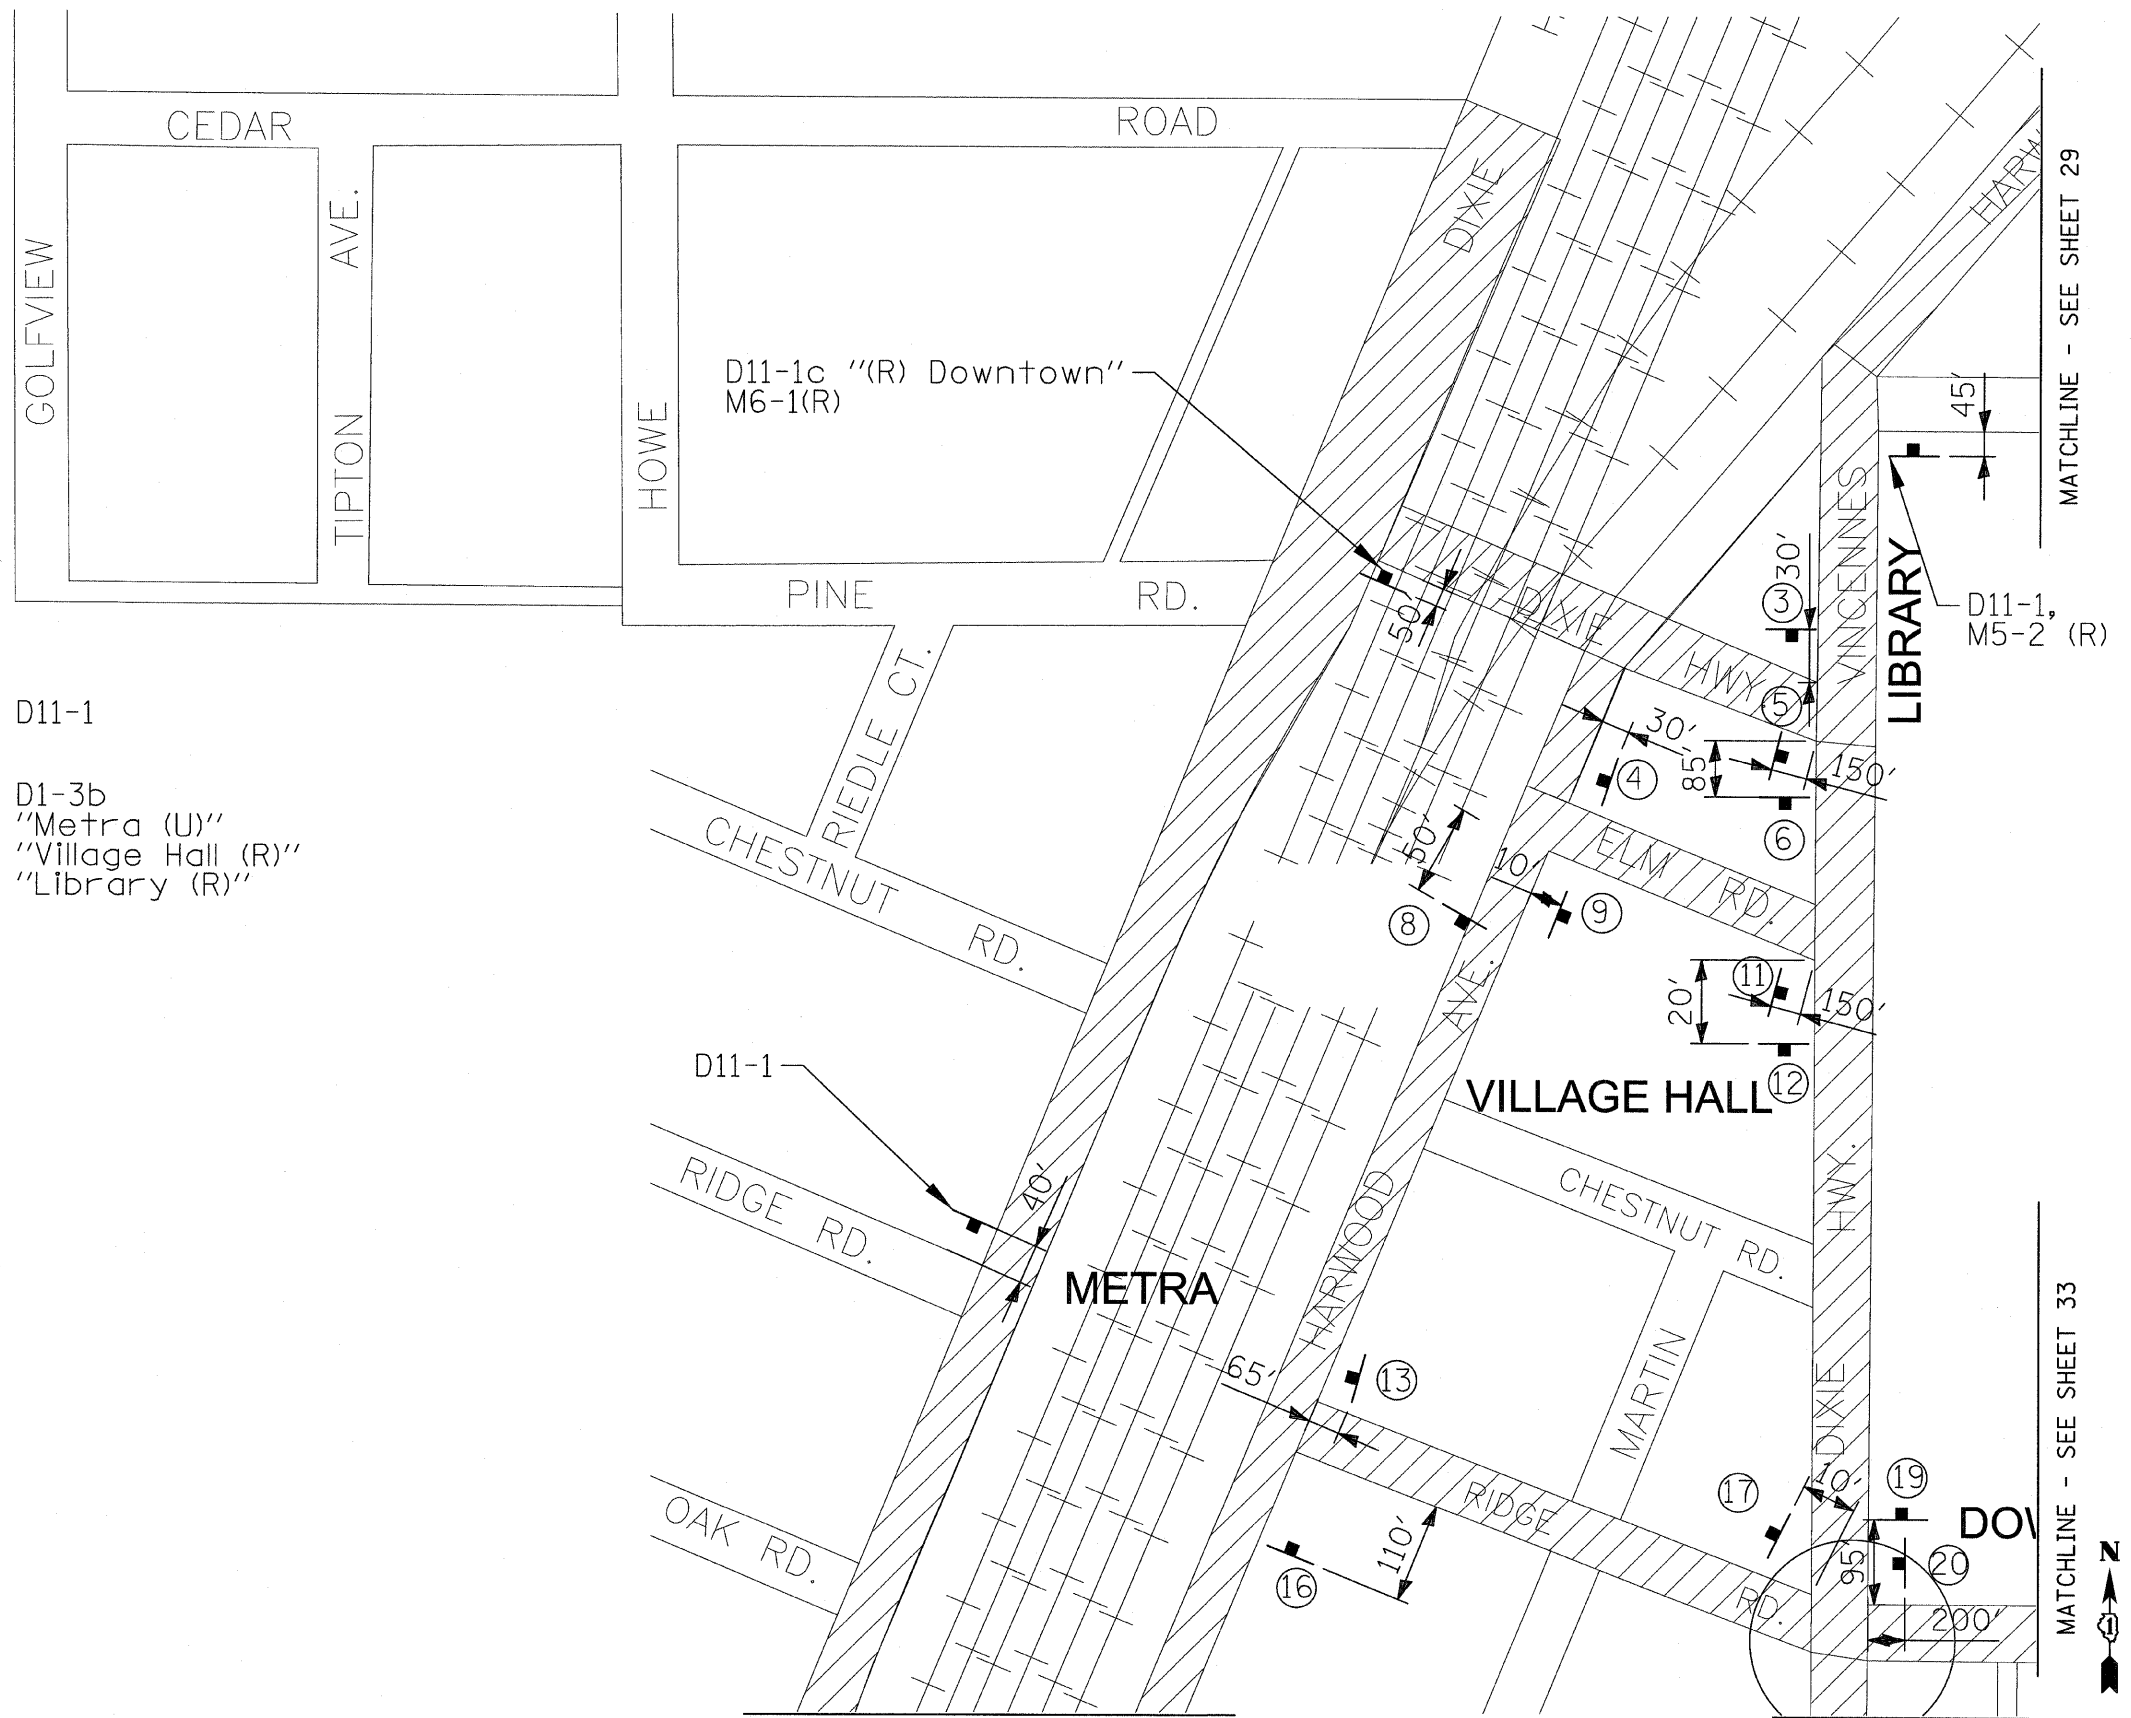

<b>TYLIN INTERNATIONAL</b>	USER NAME = #USER#	DESIGNED - MBR	REVISED -	<b>VILLAGE OF HOMEWOOD</b>	<b>HOMWOOD ON-STREET BICYCLE NETWORK PROPOSED SIGNING PLAN</b>			F.A. RTE.	SECTION	COUNTY	TOTAL SHEETS	SHEET NO.	
	PLOT SCALE = #SCALE#	DRAWN - MBR	REVISED -		SCALE: N.T.S.	SHEET NO.	OF SHEETS	STA.	08-00125-00-SG	COOK	76	32	
	PLOT DATE = 12/16/2011	CHECKED - DBD	REVISED -										
		DATE - 12/19/2011	REVISED -								CONTRACT NO.	63634	