


DIXIE HIGHWAY EXISTING/REMOVAL PLAN

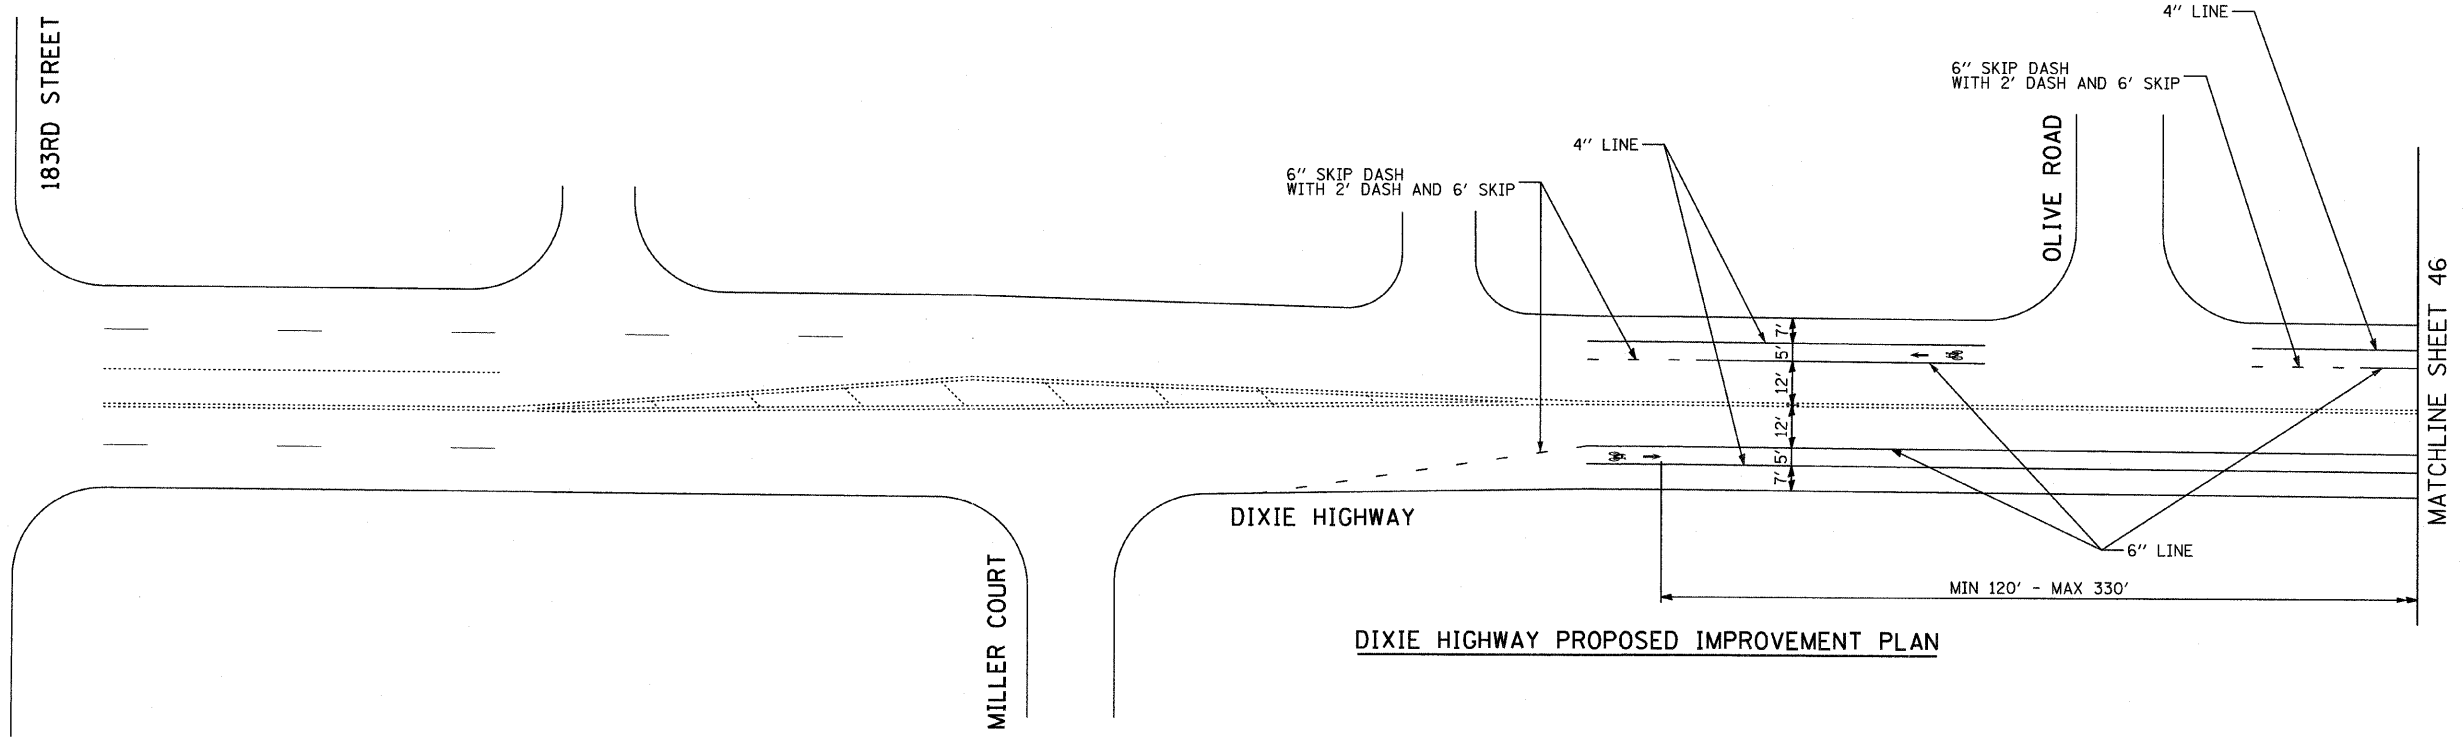

DIXIE HIGHWAY PROPOSED IMPROVEMENT PLAN

TYLIN INTERNATIONAL	USER NAME = #USER#	DESIGNED - MBR	REVISED -	VILLAGE OF HOMEWOOD	HOMEWOOD ON-STREET BICYCLE NETWORK			F.A. RTE.	SECTION	COUNTY	TOTAL SHEETS	SHEET NO.	
	PLOT SCALE = #SCALE#	DRAWN - MBR	REVISED -		SCALE: N.T.S.	SHEET NO.	OF SHEETS	STA.	TO STA.	08-00125-00-SG	COOK	76	45
	PLOT DATE = 12/16/2011	CHECKED - DBD	REVISED -										
		DATE - 12/19/2011	REVISED -										
												CONTRACT NO. 63634	

P:\602606 Homewood PHII\Road\pavmk_sht10.dgn