



P:\602606_Homewood_PHIIRoad\pavmk_sht16.dgn 12/16/2011 11:52:40 AM

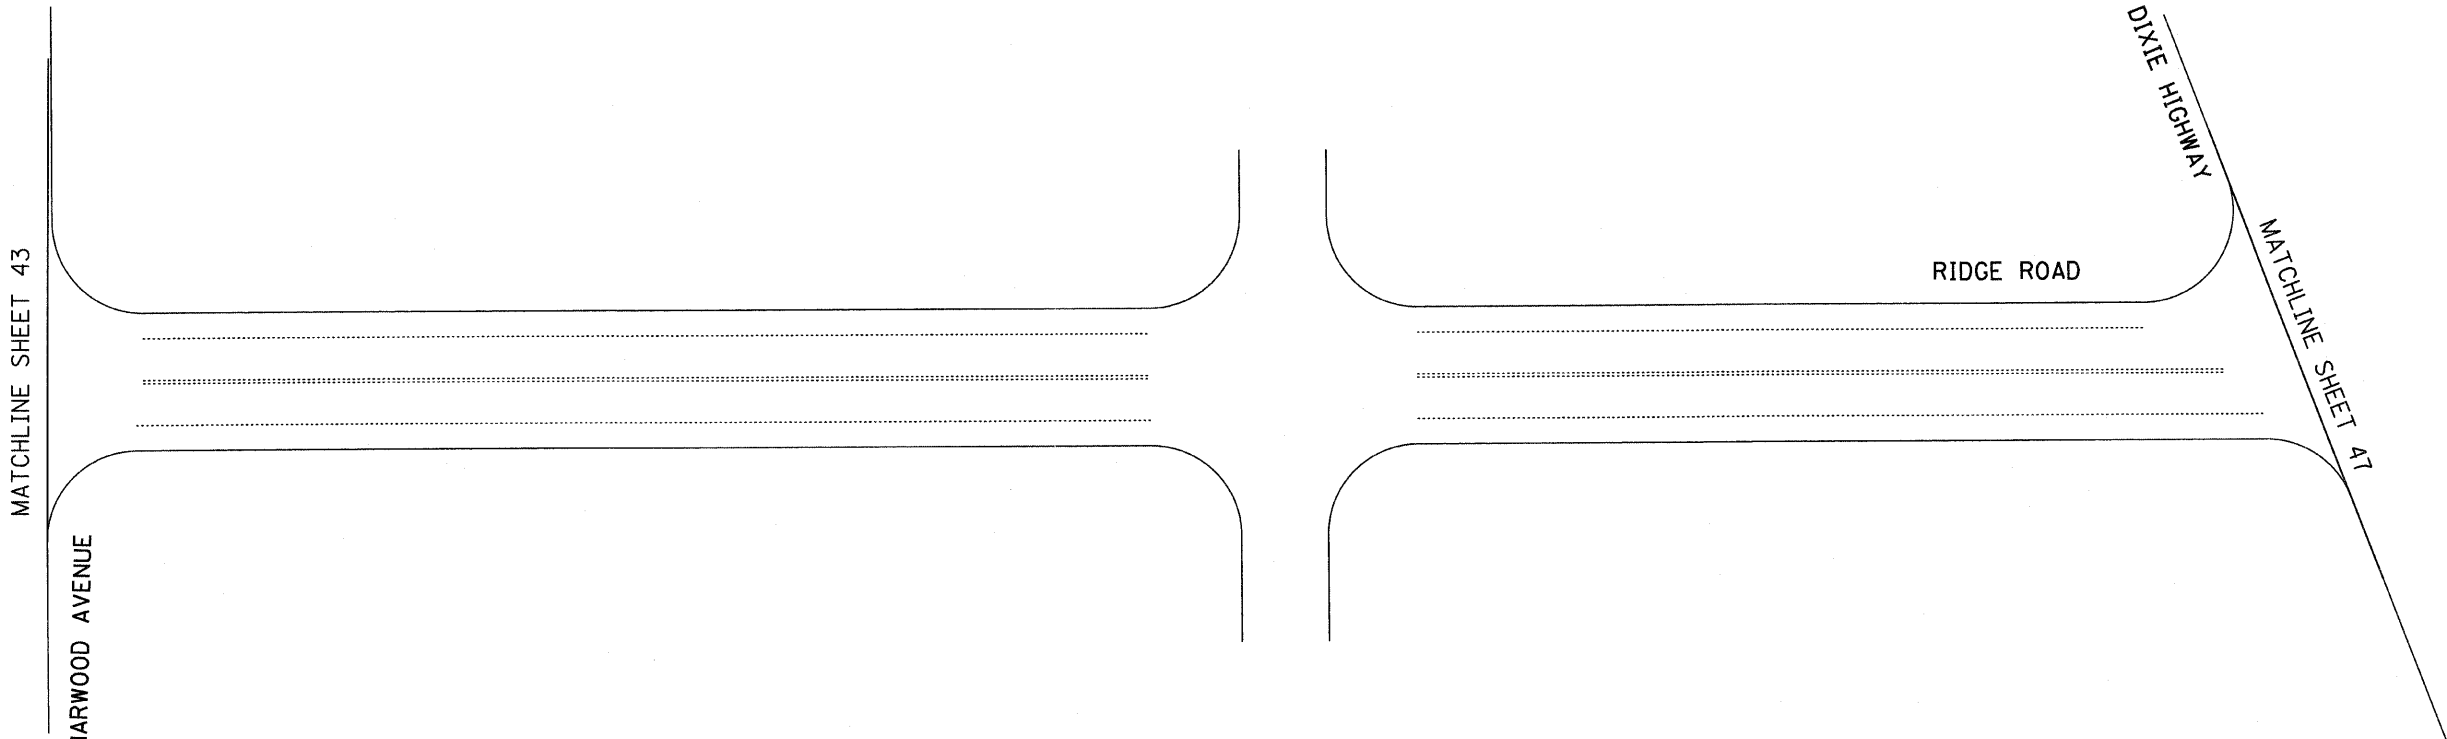

RIDGE ROAD EXISTING/REMOVAL PLAN

PAVEMENT MARKING LEGEND
 ~~~~~ PAVEMENT MARKING REMOVAL  
 ..... EXISTING PAVEMENT MARKINGS  
 \_\_\_\_\_ PROPOSED PAVEMENT MARKINGS

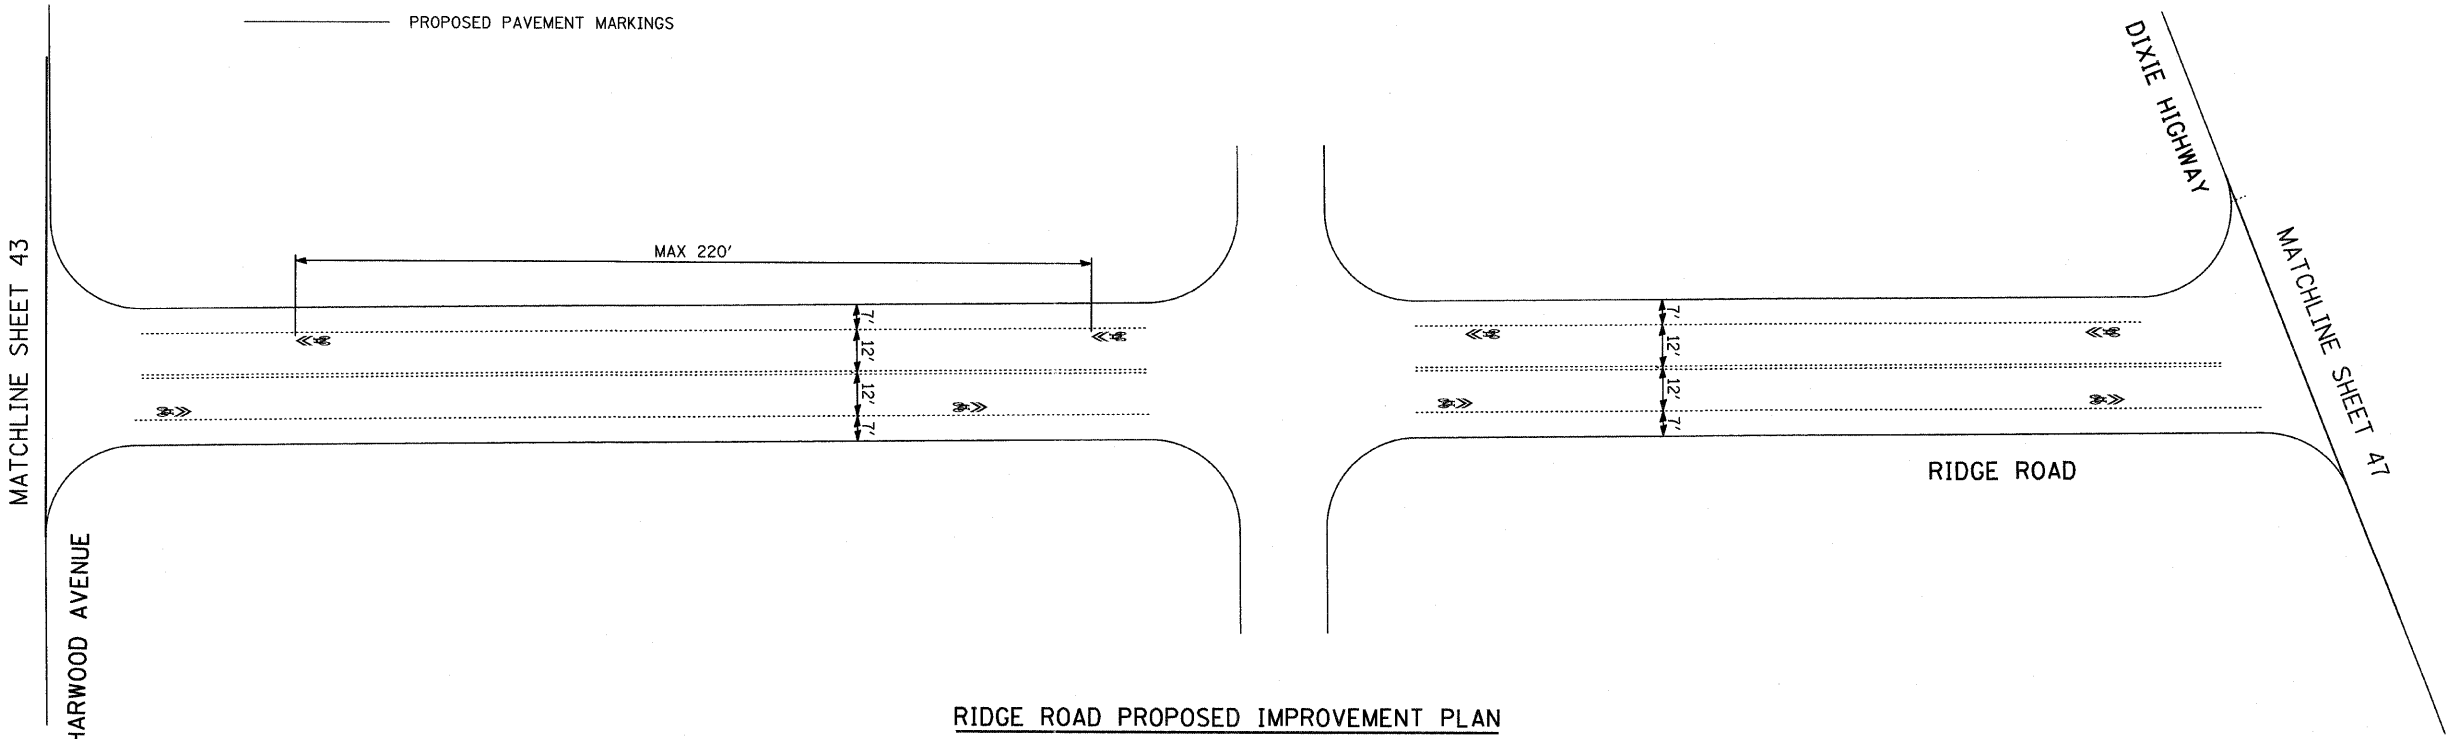

RIDGE ROAD PROPOSED IMPROVEMENT PLAN

|                            |                        |                   |           |                            |                                            |           |           |           |                |                    |              |           |
|----------------------------|------------------------|-------------------|-----------|----------------------------|--------------------------------------------|-----------|-----------|-----------|----------------|--------------------|--------------|-----------|
| <b>TYLIN INTERNATIONAL</b> | USER NAME = #USER#     | DESIGNED - MBR    | REVISED - | <b>VILLAGE OF HOMEWOOD</b> | <b>HOMESWOOD ON-STREET BICYCLE NETWORK</b> |           |           | F.A. RTE. | SECTION        | COUNTY             | TOTAL SHEETS | SHEET NO. |
|                            | PLOT SCALE = #SCALE#   | DRAWN - MBR       | REVISED - |                            | <b>PAVEMENT MARKING PLAN</b>               |           |           |           | 08-00125-00-SG | COOK               | 76           | 51        |
|                            | PLOT DATE = 12/16/2011 | CHECKED - DBD     | REVISED - |                            | SCALE: N.T.S.                              | SHEET NO. | OF SHEETS | STA.      | TO STA.        | CONTRACT NO. 63634 |              |           |
|                            |                        | DATE - 12/19/2011 | REVISED - |                            |                                            |           |           |           |                |                    |              |           |

P:\602606\_Homewood\_PHIIRoad\pavmk\_sht16.dgn