



P:\602606\_Homewood\_PHI\Road\pavmk\_sht25.dgn 1/5/2011 11:52:23 AM

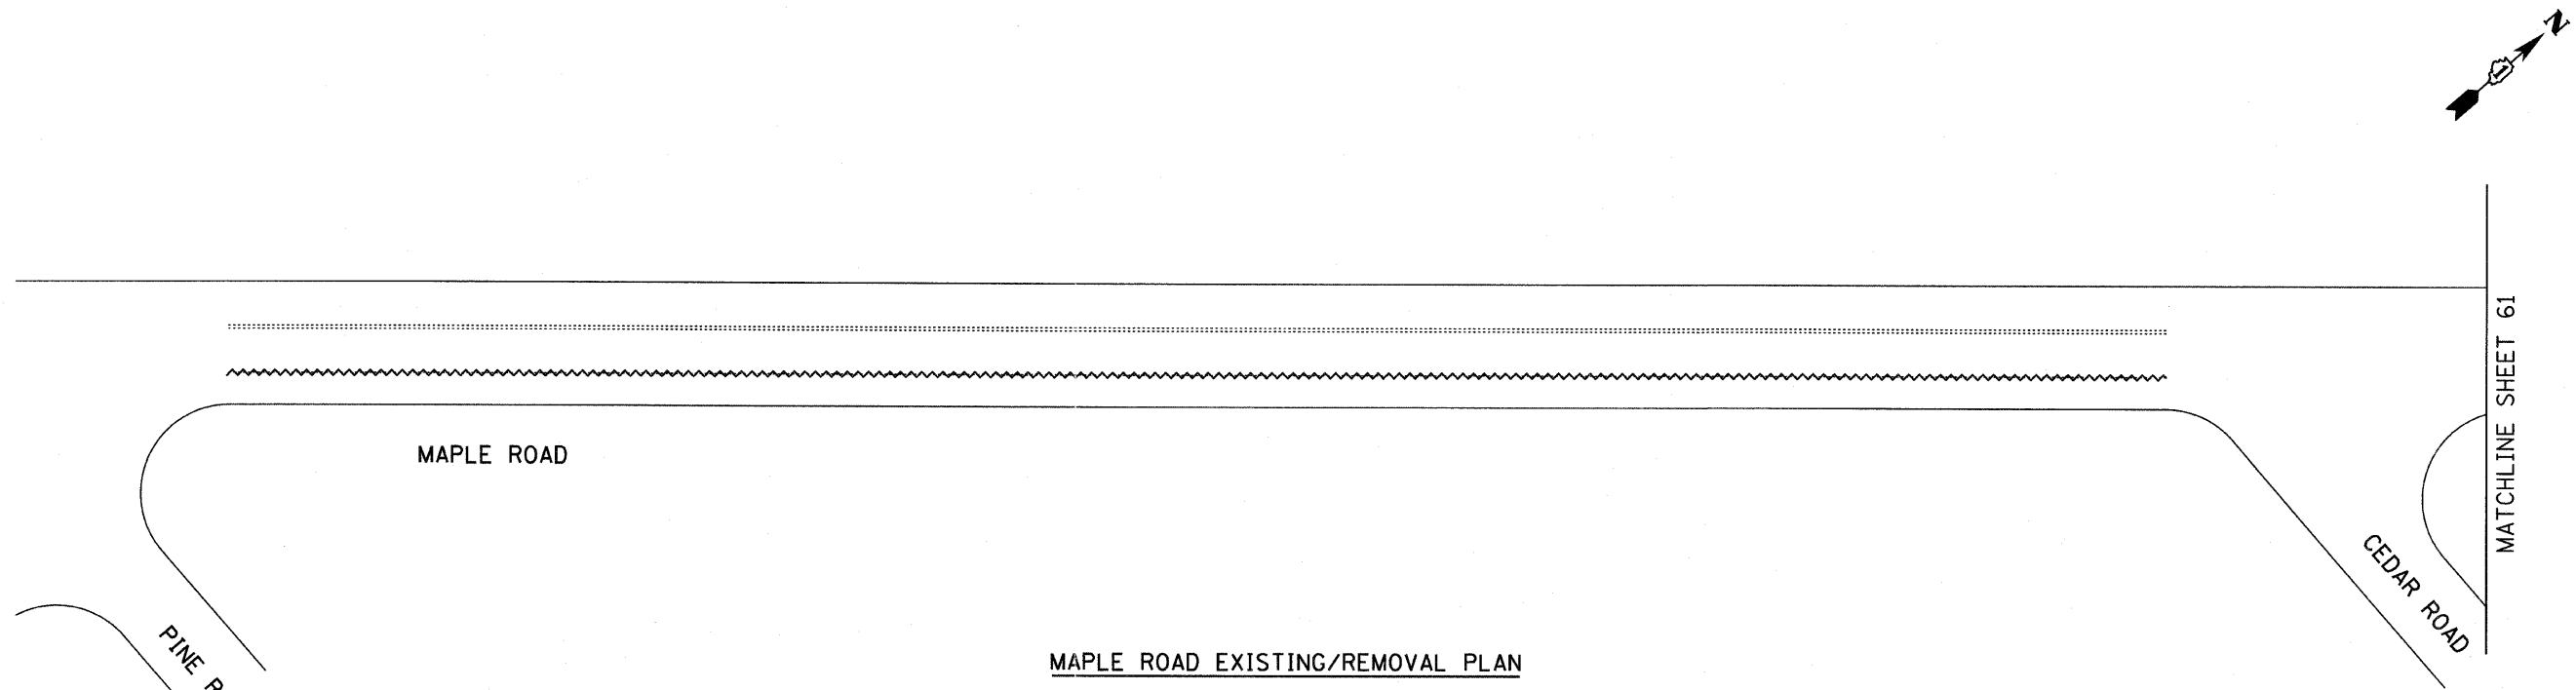

MAPLE ROAD EXISTING/REMOVAL PLAN

- PAVEMENT MARKING LEGEND**
- ~~~~~ PAVEMENT MARKING REMOVAL
  - ..... EXISTING PAVEMENT MARKINGS
  - PROPOSED PAVEMENT MARKINGS

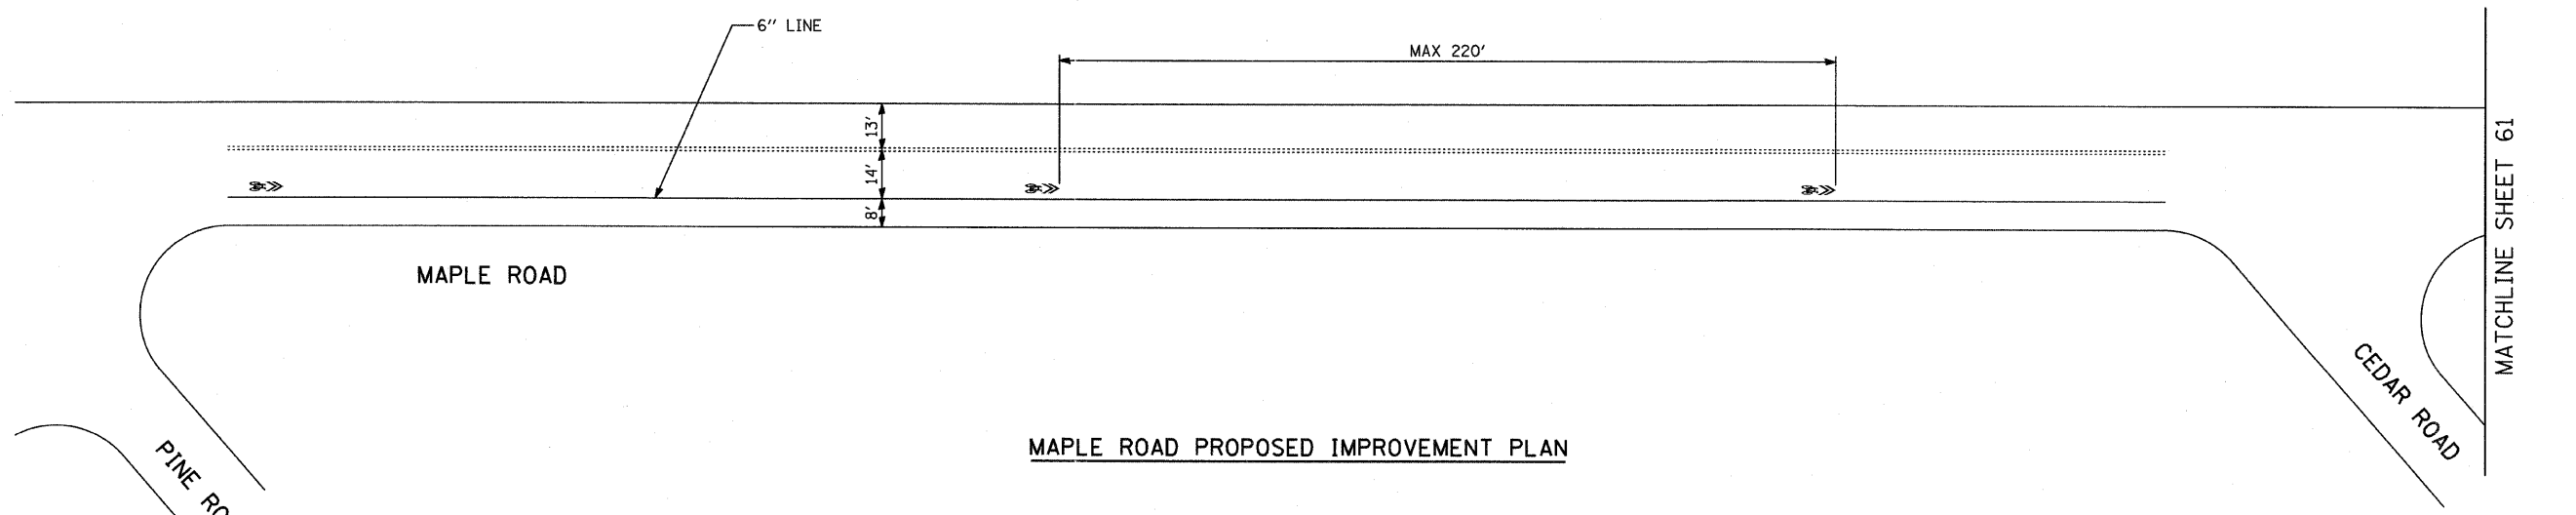

MAPLE ROAD PROPOSED IMPROVEMENT PLAN

<b>TYLIN INTERNATIONAL</b>	USER NAME = #USER#	DESIGNED - MBR	REVISED -	<b>VILLAGE OF HOMEWOOD</b>	<b>HOMWOOD ON-STREET BICYCLE NETWORK</b>			F.A. RTE.	SECTION	COUNTY	TOTAL SHEETS	SHEET NO.
	PLOT SCALE = #SCALE#	DRAWN - MBR	REVISED -					08-00125-00-SG	COOK	76	60	
	PLOT DATE = 12/16/2011	CHECKED - DBD	REVISED -		PAVEMENT MARKING PLAN			CONTRACT NO. 63634				
		DATE - 12/19/2011	REVISED -		SCALE: N.T.S.	SHEET NO.	OF SHEETS	STA.	TO STA.			