



P:\602606\_Homewood\_PHIT\Road\pavmk\_sht30.dgn 1/8/2011 11:52:31 AM

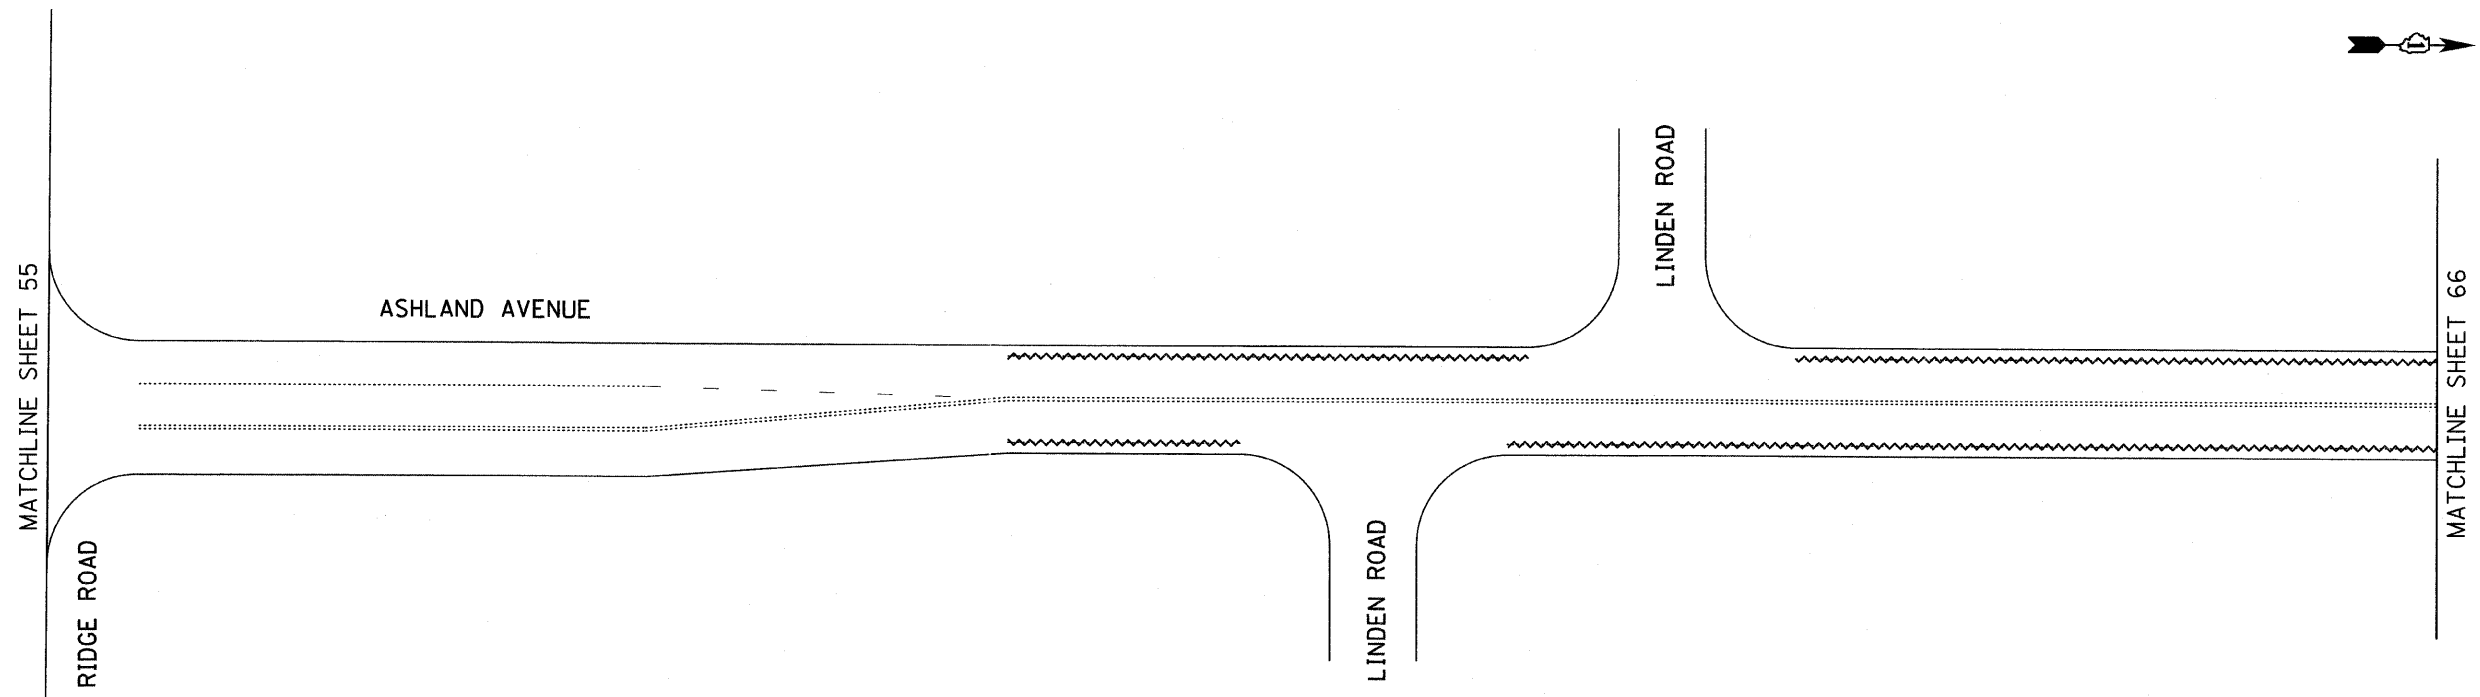

**PAVEMENT MARKING LEGEND**

	PAVEMENT MARKING REMOVAL
	EXISTING PAVEMENT MARKINGS
	PROPOSED PAVEMENT MARKINGS

**ASHLAND AVENUE EXISTING/REMOVAL PLAN**

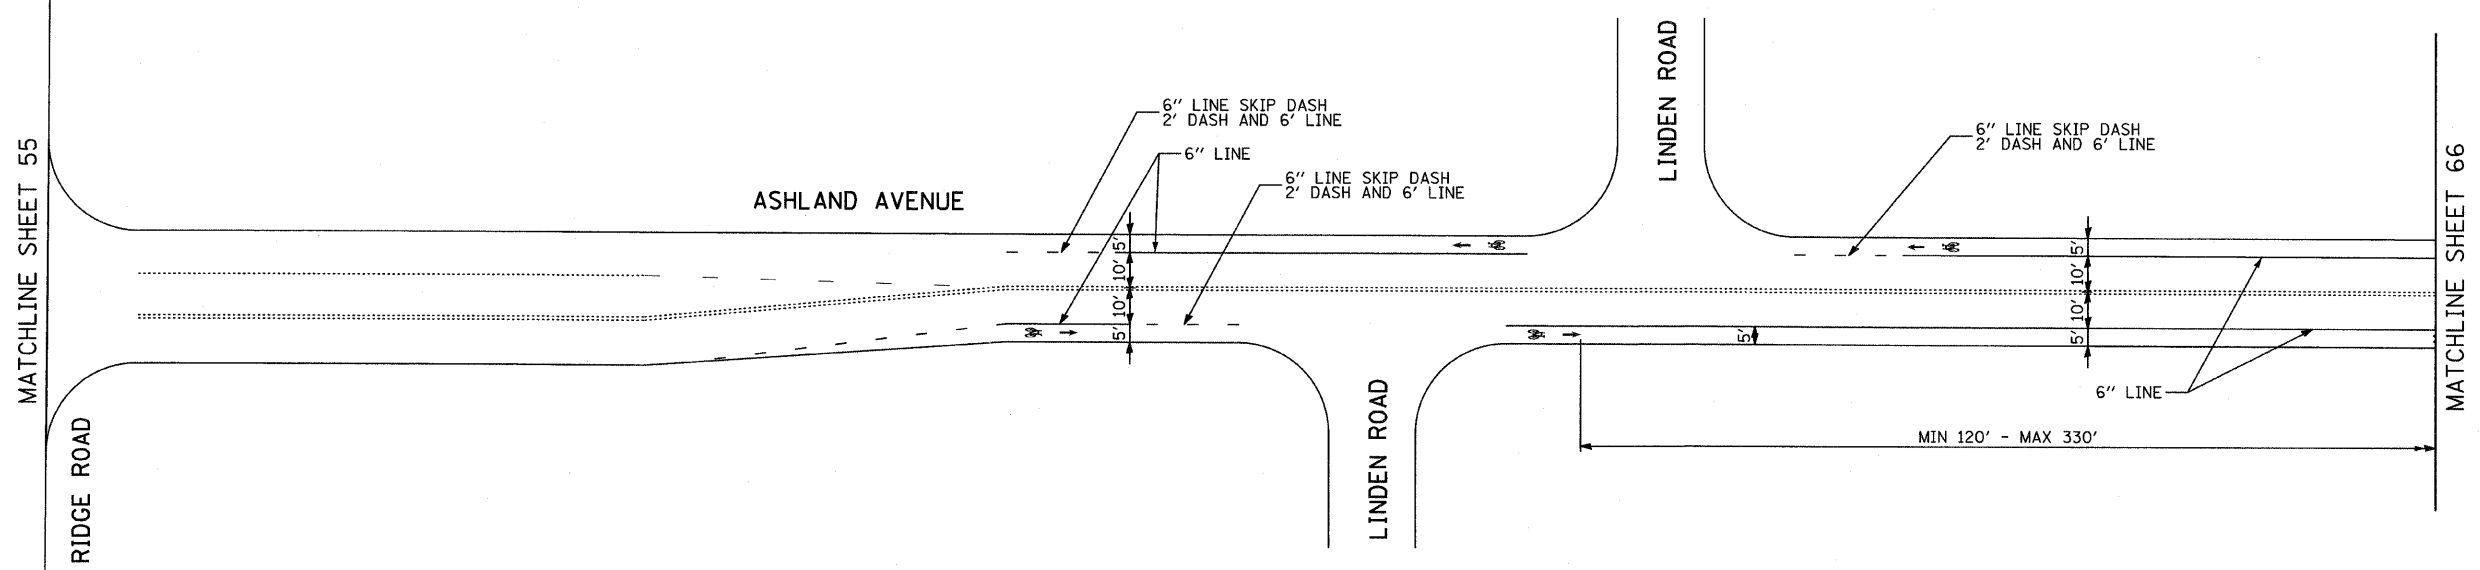

**ASHLAND AVENUE PROPOSED IMPROVEMENT PLAN**

<b>TYLIN INTERNATIONAL</b>	USER NAME = #USER#	DESIGNED - MBR	REVISED -	<b>VILLAGE OF HOMEWOOD</b>	<b>HOMWOOD ON-STREET BICYCLE NETWORK PAVEMENT MARKING PLAN</b>				F.A. RTE.	SECTION	COUNTY	TOTAL SHEETS	SHEET NO.
	PLOT SCALE = #SCALE#	DRAWN - MBR	REVISED -		SCALE: N.T.S.	SHEET NO.	OF SHEETS	STA.	TO STA.	08-00125-00-SG	COOK	76	65
	PLOT DATE = 12/16/2011	CHECKED - DBD	REVISED -						CONTRACT NO. 63634				
DATE - 12/19/2011		REVISED -											