


DATE	
BY	
FINAL SURVEY	
NOTE BOOK	
NO.	
TEMPL.	
AREAS CHECKED	

DATE	
BY	
ORIGINAL SURVEY	
NOTE BOOK	
NO.	
TEMPL.	
AREAS CHECKED	

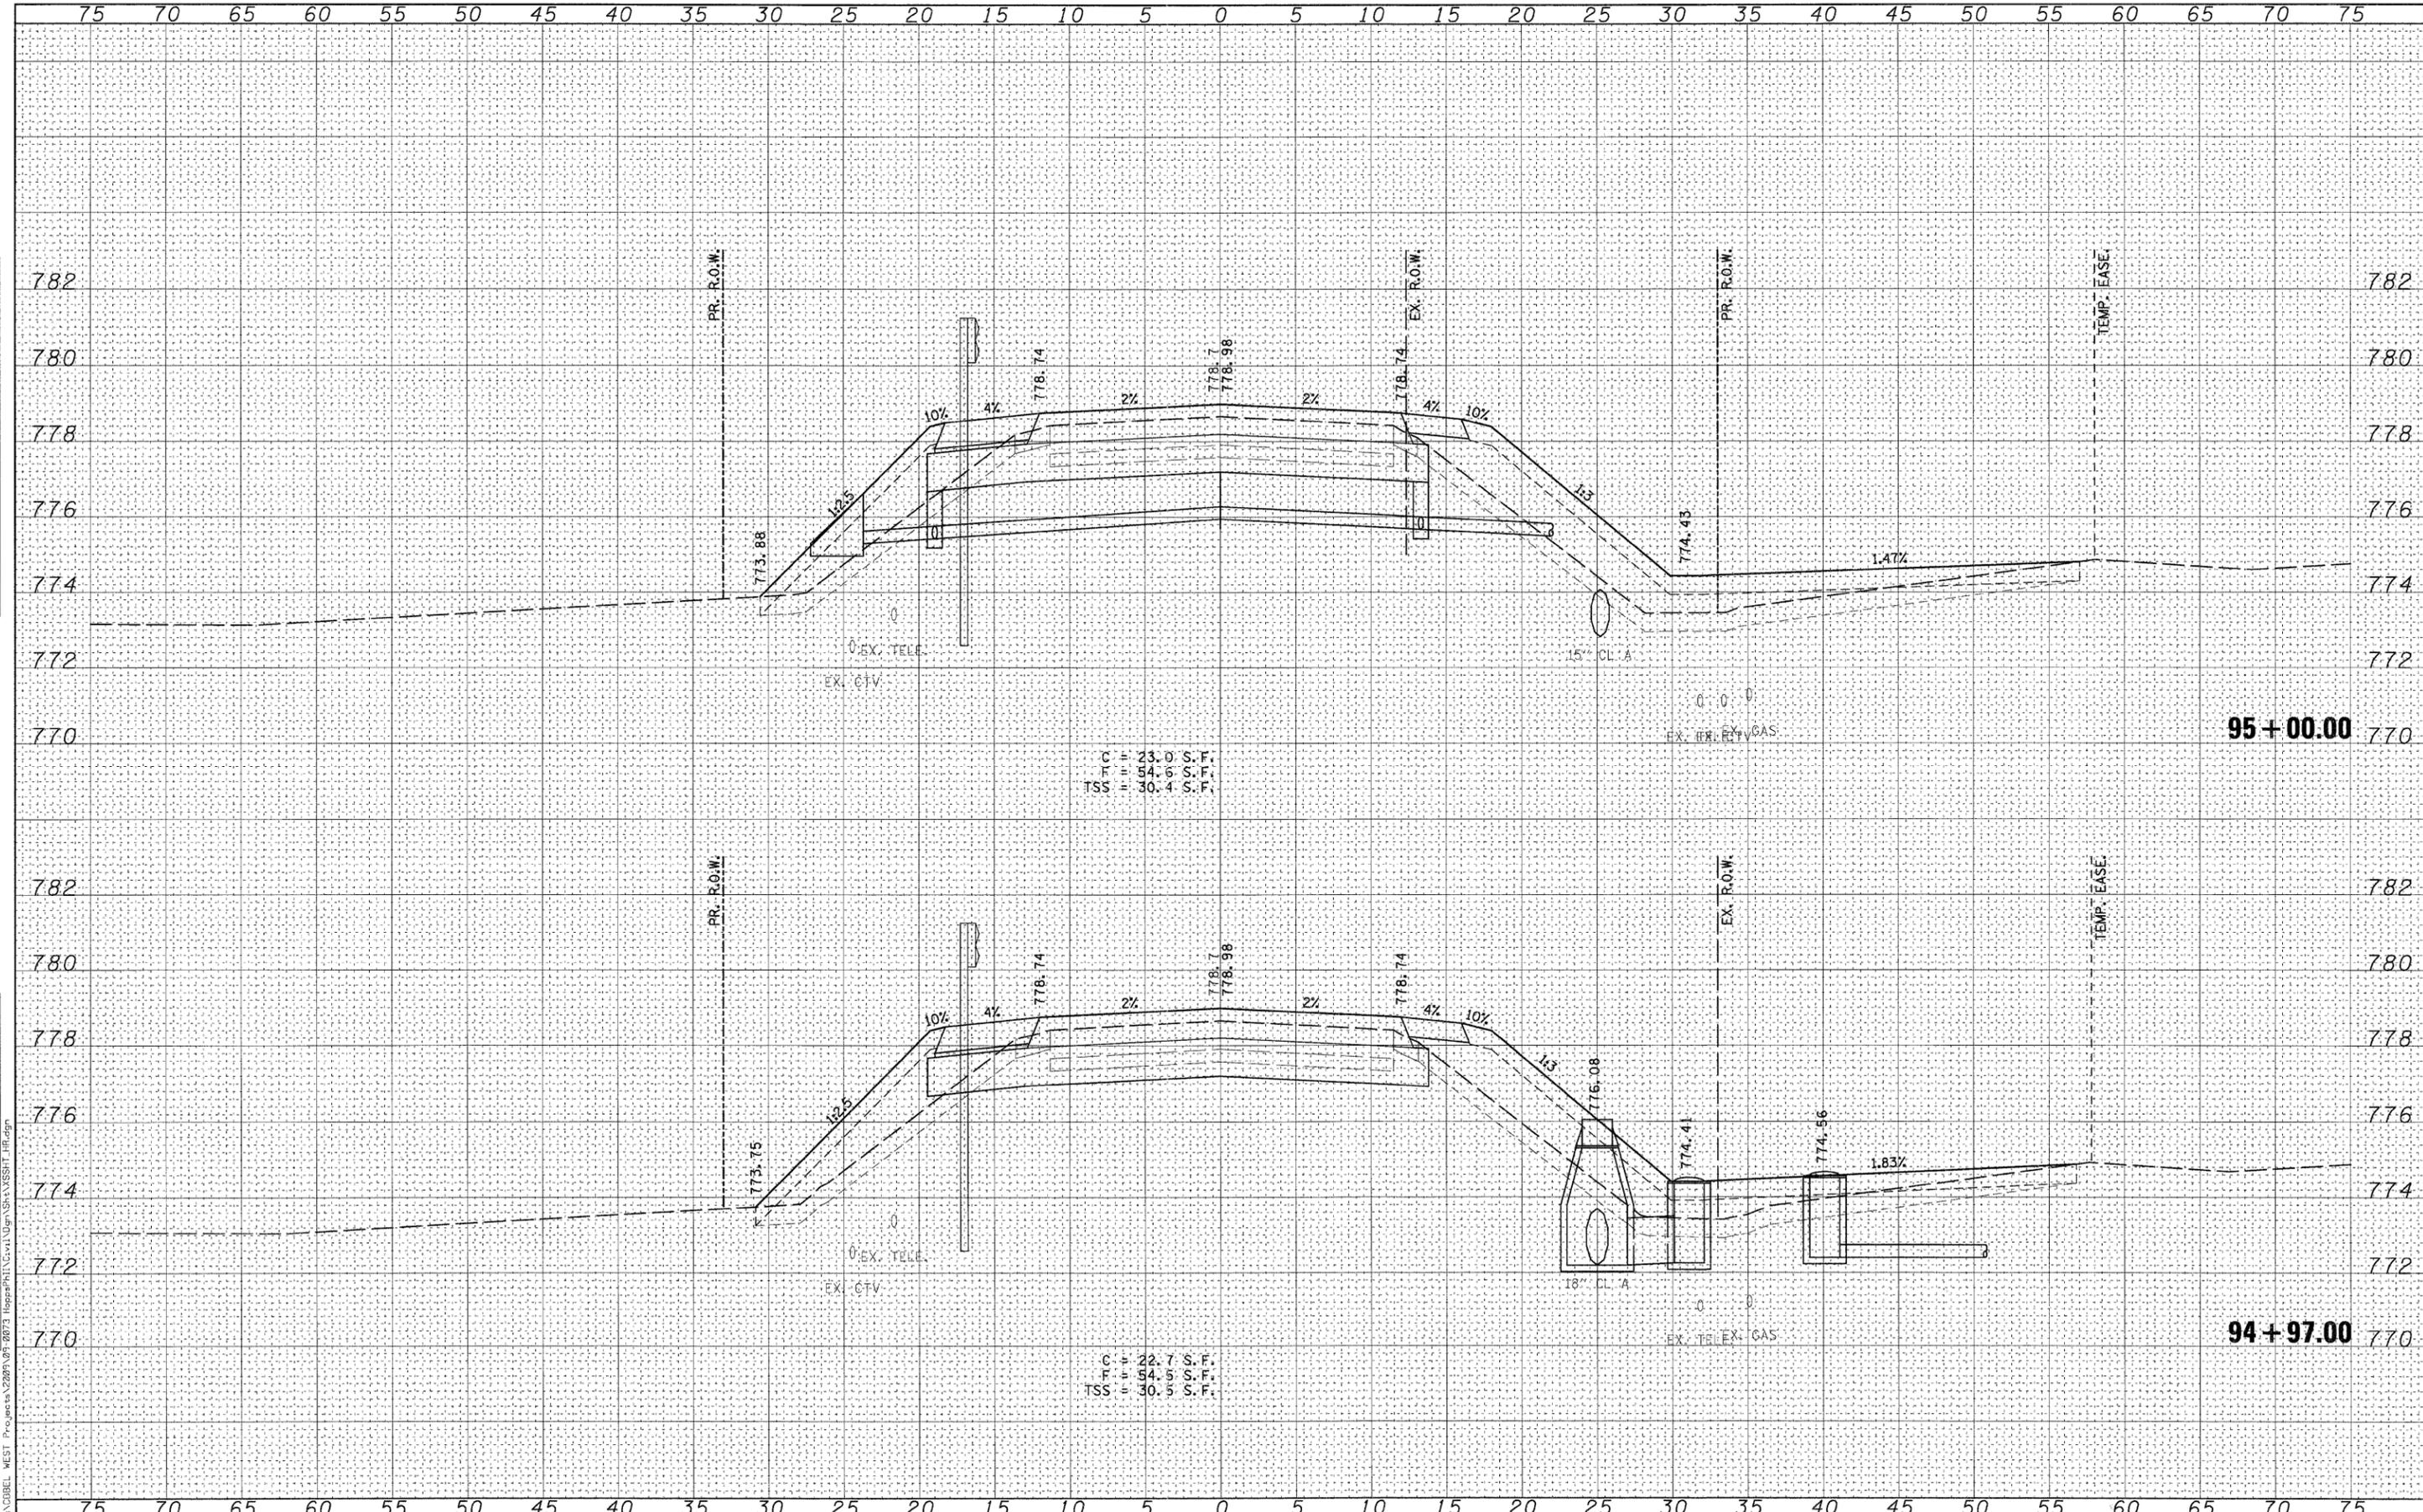

C = 23.0 S.F.  
 F = 54.6 S.F.  
 TSS = 30.4 S.F.

C = 22.7 S.F.  
 F = 54.8 S.F.  
 TSS = 30.5 S.F.



USER NAME = rparria	DESIGNED - KMA	REVISED -
PLOT SCALE =	DRAWN - NDP	REVISED -
PLOT DATE = 12/16/2011	CHECKED - RPD	REVISED -
	DATE - 12/19/11	REVISED -

**STATE OF ILLINOIS  
 DEPARTMENT OF TRANSPORTATION**

**CROSS SECTIONS  
 HOPPS ROAD**

SCALE: SHEET NO. OF 80 SHEETS STA. 94+97.00 TO STA. 95+00.00

T.R. RTE.	SECTION	COUNTY	TOTAL SHEETS	SHEET NO.
2442	04-08107-00-BR	KANE	80	77
CONTRACT NO. 63644				
FED. ROAD DIST. NO. ILLINOIS FED. AID PROJECT				