


Printed: November 17, 2011 @ 9:58 AM By: Kris Pung - Tab\_38 Xsec (22x34)

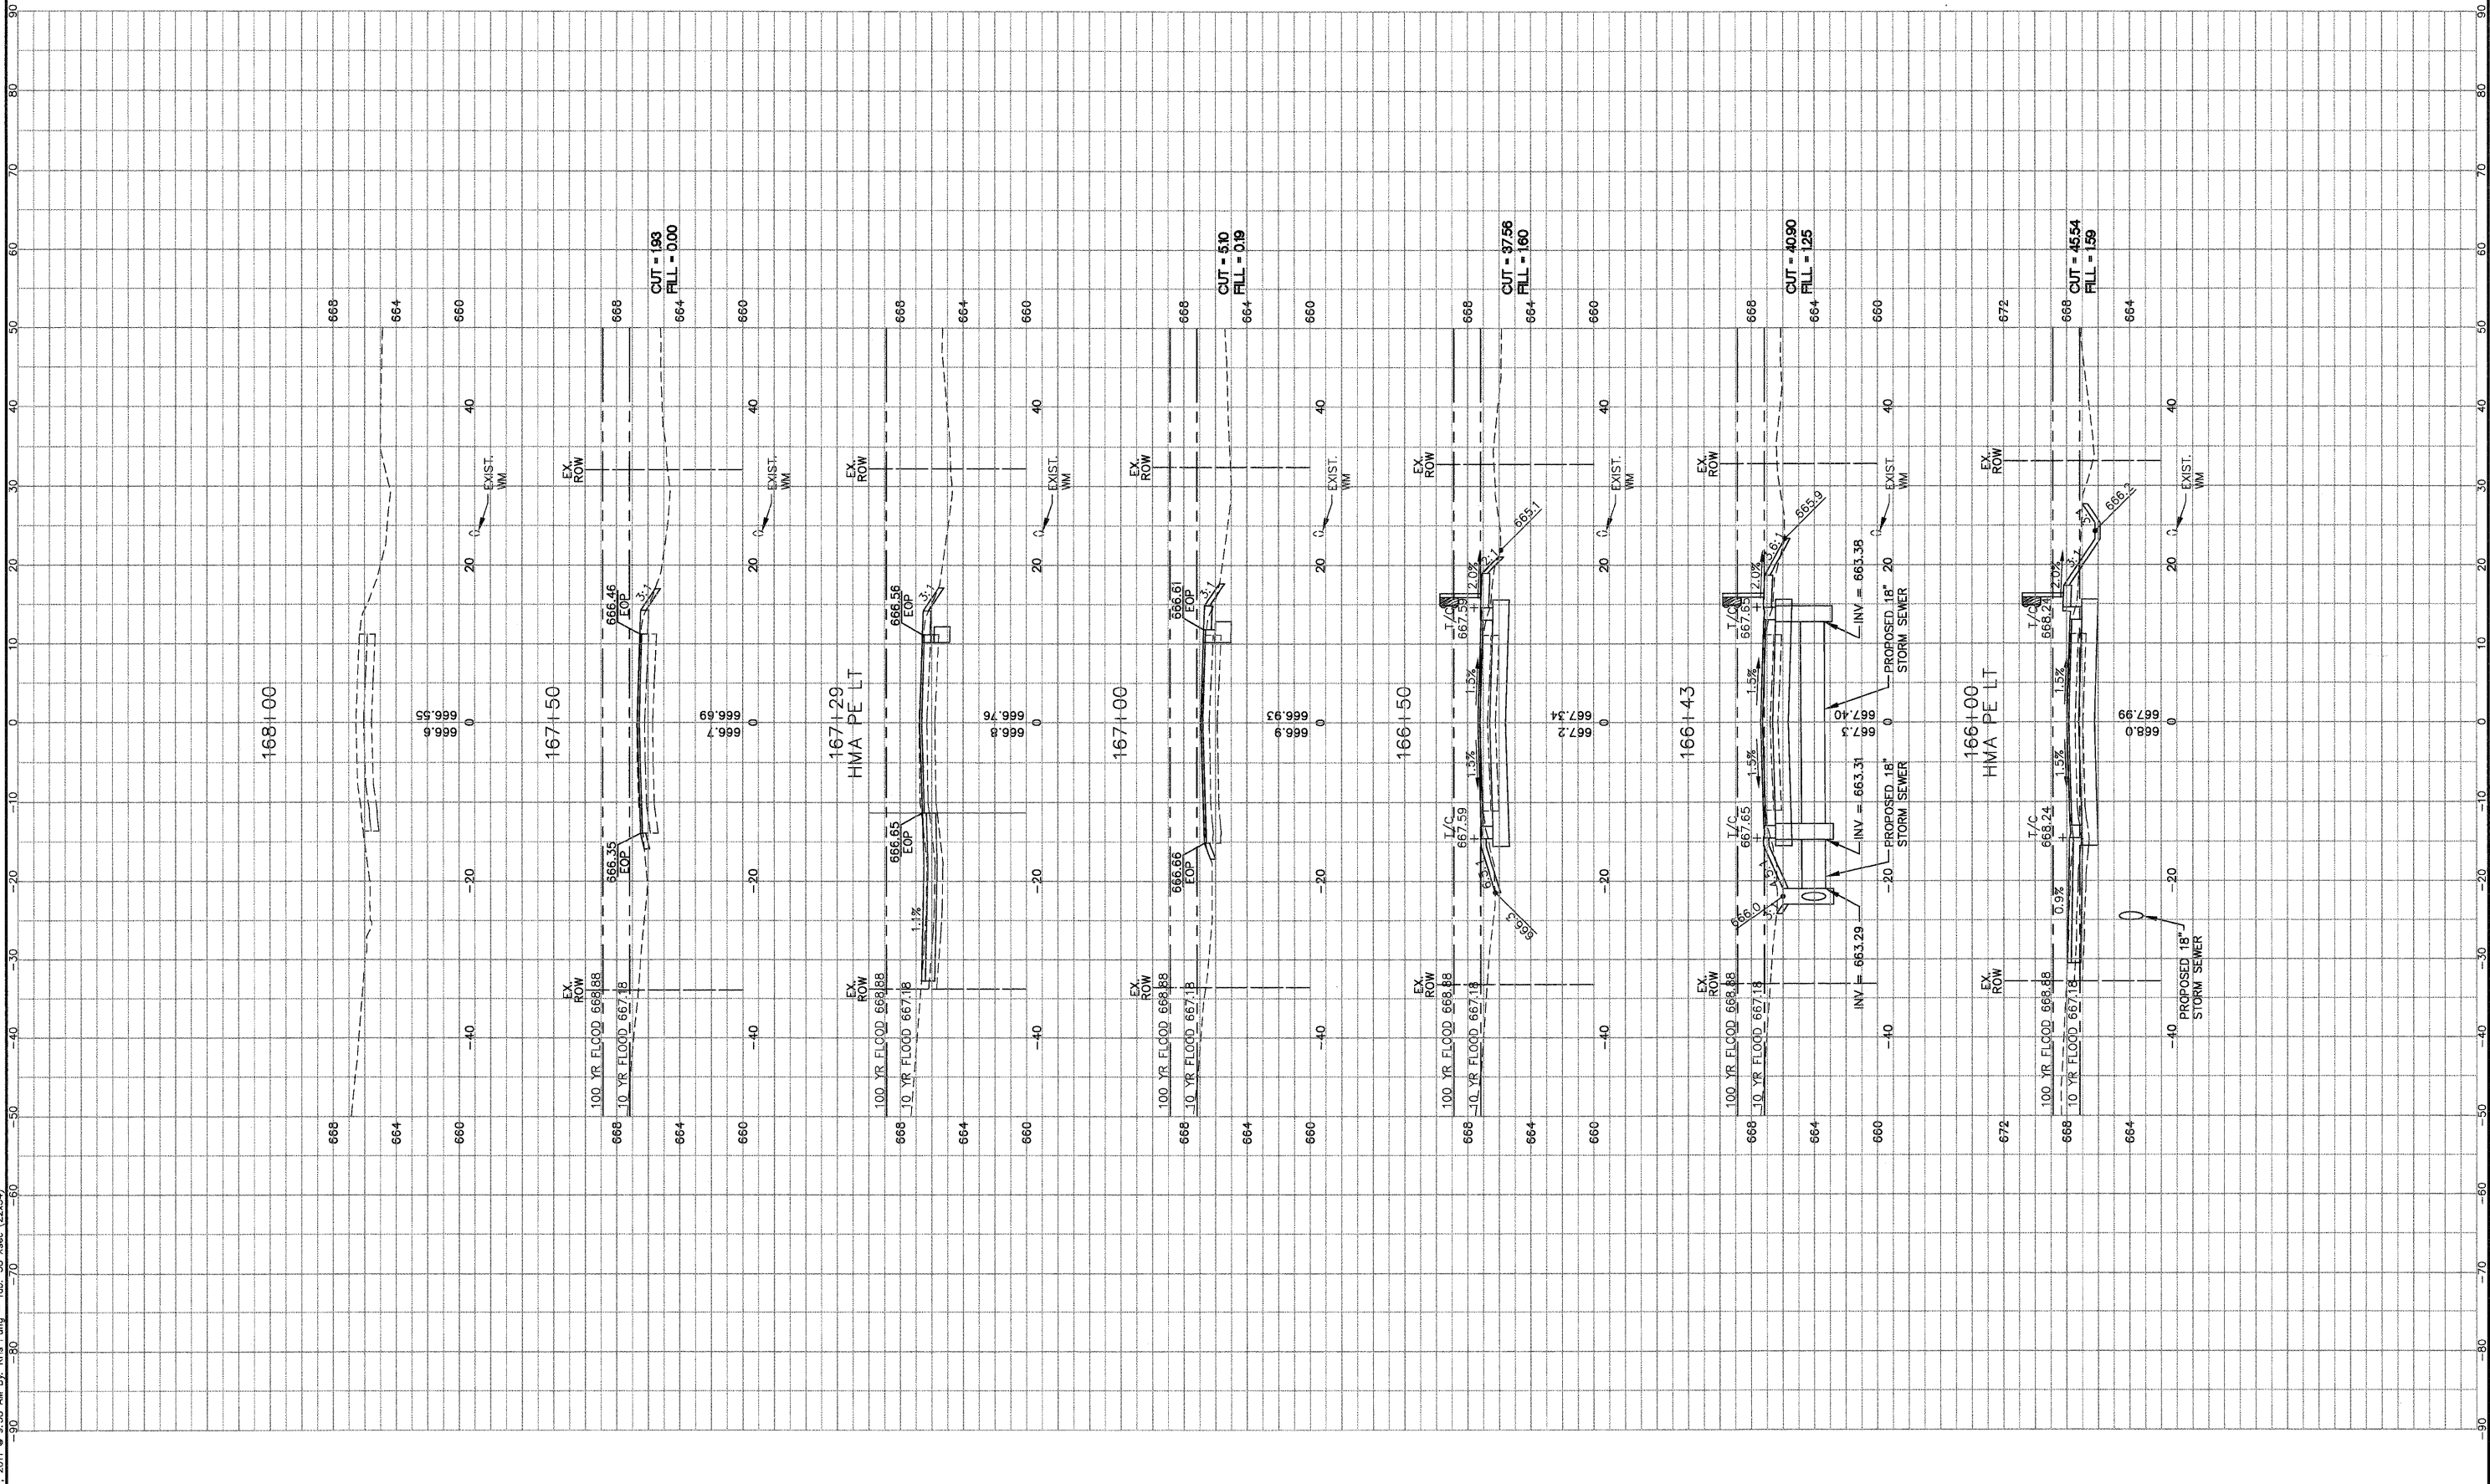

Copyright © 2011 ENGINEERING ENTERPRISES, INC.  
 USER NAME = #USER#  
 FILE NAME  
 #FILE#  
 PLOT SCALE = #SCALE#  
 PLOT DATE = #DATE#

DESIGNED -	REVISD -
DRAWN -	REVISD -
CHECKED -	REVISD -
DATE -	REVISD -

**STATE OF ILLINOIS  
 DEPARTMENT OF TRANSPORTATION**

**CROSS SECTIONS**

PROJECT NO. BHOS-0089-(134) JOB NO. P-91-167-09  
 SCALE: 1"=10'H, 1"=5'V SHEET NO. 3 OF 3 SHEETS STA. 166+00 TO STA. 168+00

F.A.U. RTE. 3895	SECTION 08-15104-01-BR	COUNTY KANE	TOTAL SHEETS 38	SHEET NO. 38
CONTRACT NO. 63661				
FED. ROAD DIST. NO. 1 [ILLINOIS] FED. AID PROJECT				

Path: H:\SOS\PROJ\K0812\DWG\DWG\_FINAL\_ENG\K0812-X SEC