



LEGEND:
 EXISTING DITCH
 WETLAND AREA
 TEMP. IMPACTED WETLAND AREA
 FLOODPLAIN
 FLOODWAY

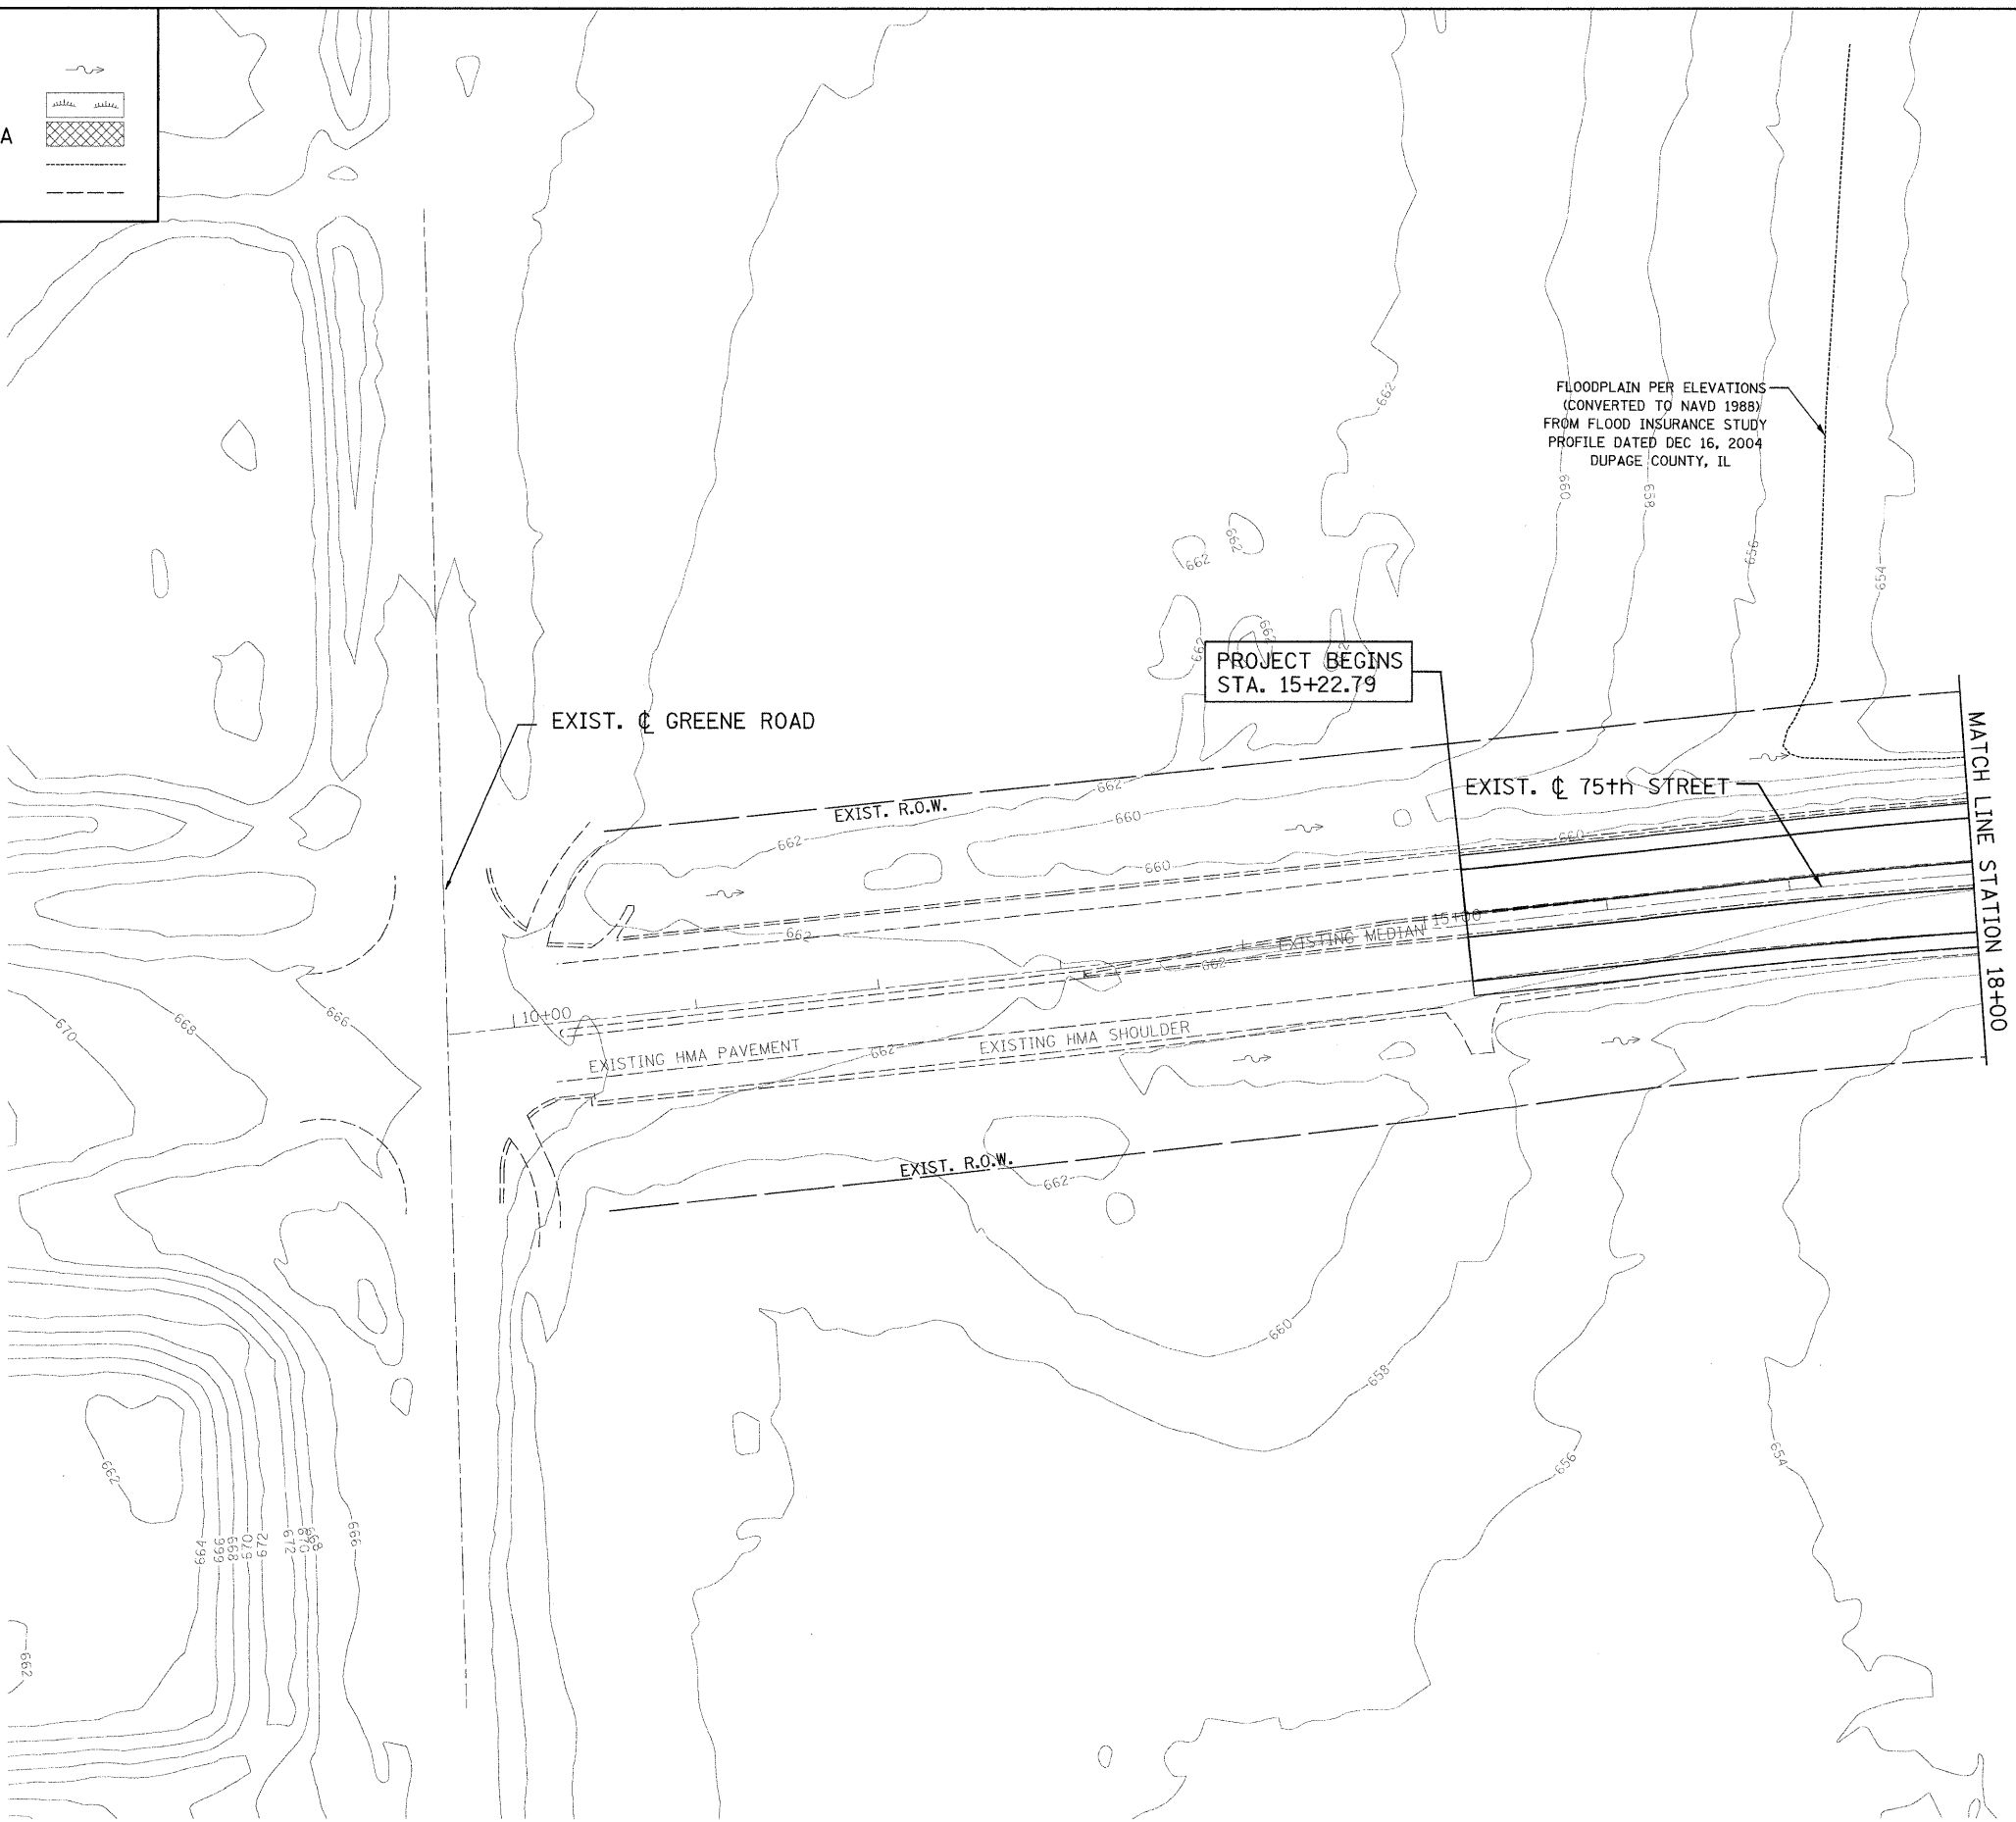

USER NAME = Pbrun (rdwy.lisle)	DESIGNED - PRB	REVISED -	 PATRICK ENGINEERING INC. 4970 VARSITY DRIVE LISLE, IL 60532 patrickengineering.com	DUPAGE COUNTY DIVISION OF TRANSPORTATION	DRAINAGE AND UTILITIES PLAN 75TH STREET OVER EAST BRANCH DUPAGE RIVER	FAP RTE.	SECTION	COUNTY	TOTAL SHEETS	SHEET NO.
PLOT CONFIG = PDF(Grey_Large.plt)	DRAWN - PRB	REVISED -				0369	08-00162-03-BR	DUPAGE	58	19
PLOT SCALE = 1:50	CHECKED - ADJ	REVISED -				CONTRACT NO. 63662				
PLOT DATE = 1/19/2012	DATE - 12-19-2011	REVISED -				FED. ROAD DIST. NO. ILLINOIS FED. AID PROJECT				
			SCALE: 1"=50'		STA. 15+15.11 TO STA. 18+00.00					

G:\DPCDOT\21158.007\Drawings\RDWY\shits\0ra\VS_Dra_01.dgn