


**STAGE II REMOVAL**

(Looking East)

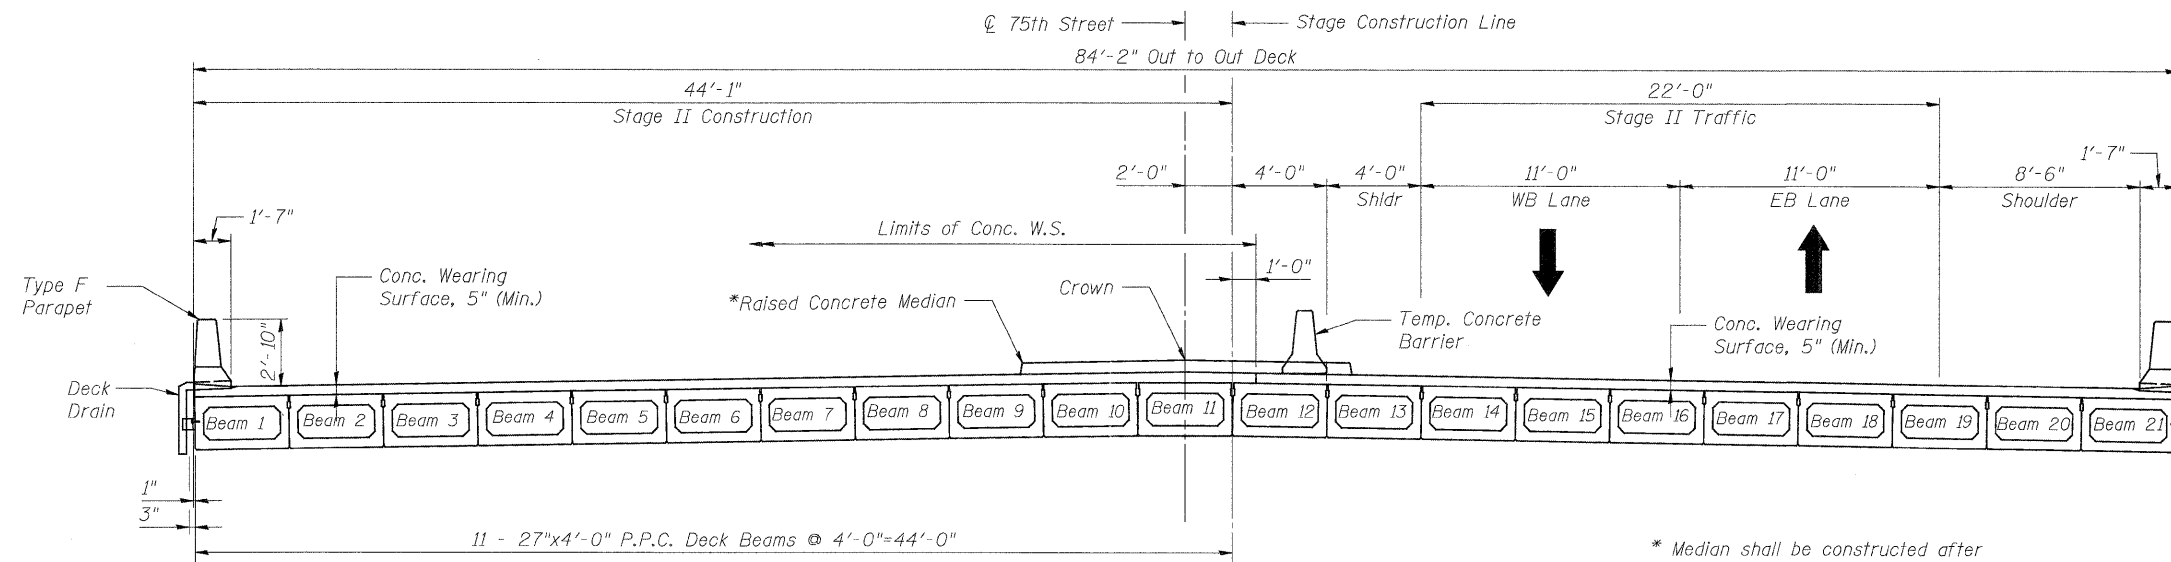

\* Median shall be constructed after Stage II concrete W.S. has been poured. See Cross Section for dimensions. Traffic Control during the Construction of the Median shall be as Directed by the Engineer.

**STAGE II CONSTRUCTION**

(Looking East)

**CONSTRUCTION STAGING**

Notes:  
Quantity for Temporary Barrier is included with Roadway Plans.  
Stage Removal and Stage Construction lines for the superstructure and substructure are not coincident.

<p>PATRICK ENGINEERING INC. 4970 VARSITY DRIVE LISLE, IL 60532 patrickengineering.com</p>	USER NAME =	DESIGNED - RDW	REVISED -	<b>DUPAGE COUNTY</b> <b>DIVISION OF TRANSPORTATION</b>	<b>CONSTRUCTION STAGING II</b> <b>75TH STREET OVER EAST BRANCH DUPAGE RIVER</b>	FAP RTE.	SECTION	COUNTY	TOTAL SHEETS	SHEET NO.
	PLOT CONFIG	CHECKED - RLD	REVISED -			0369	08-00162-03-BR	DUPAGE	58	27
	PLOT SCALE =	DRAWN - APD	REVISED -			CONTRACT NO. 63662				
	PLOT DATE =	CHECKED - RLD	REVISED -			ILLINOIS FED. AID PROJECT				
SHEET NO. S4 OF S24 SHEETS										