


FINAL SURVEY NO.	SURVEYED	DATE
NOTE BOOK	PLOTTED	
AREAS CHECKED	TEMPLATE	
	BY	

ORIGINAL SURVEY NO.	SURVEYED	DATE
NOTE BOOK	PLOTTED	
AREAS CHECKED	TEMPLATE	
	BY	

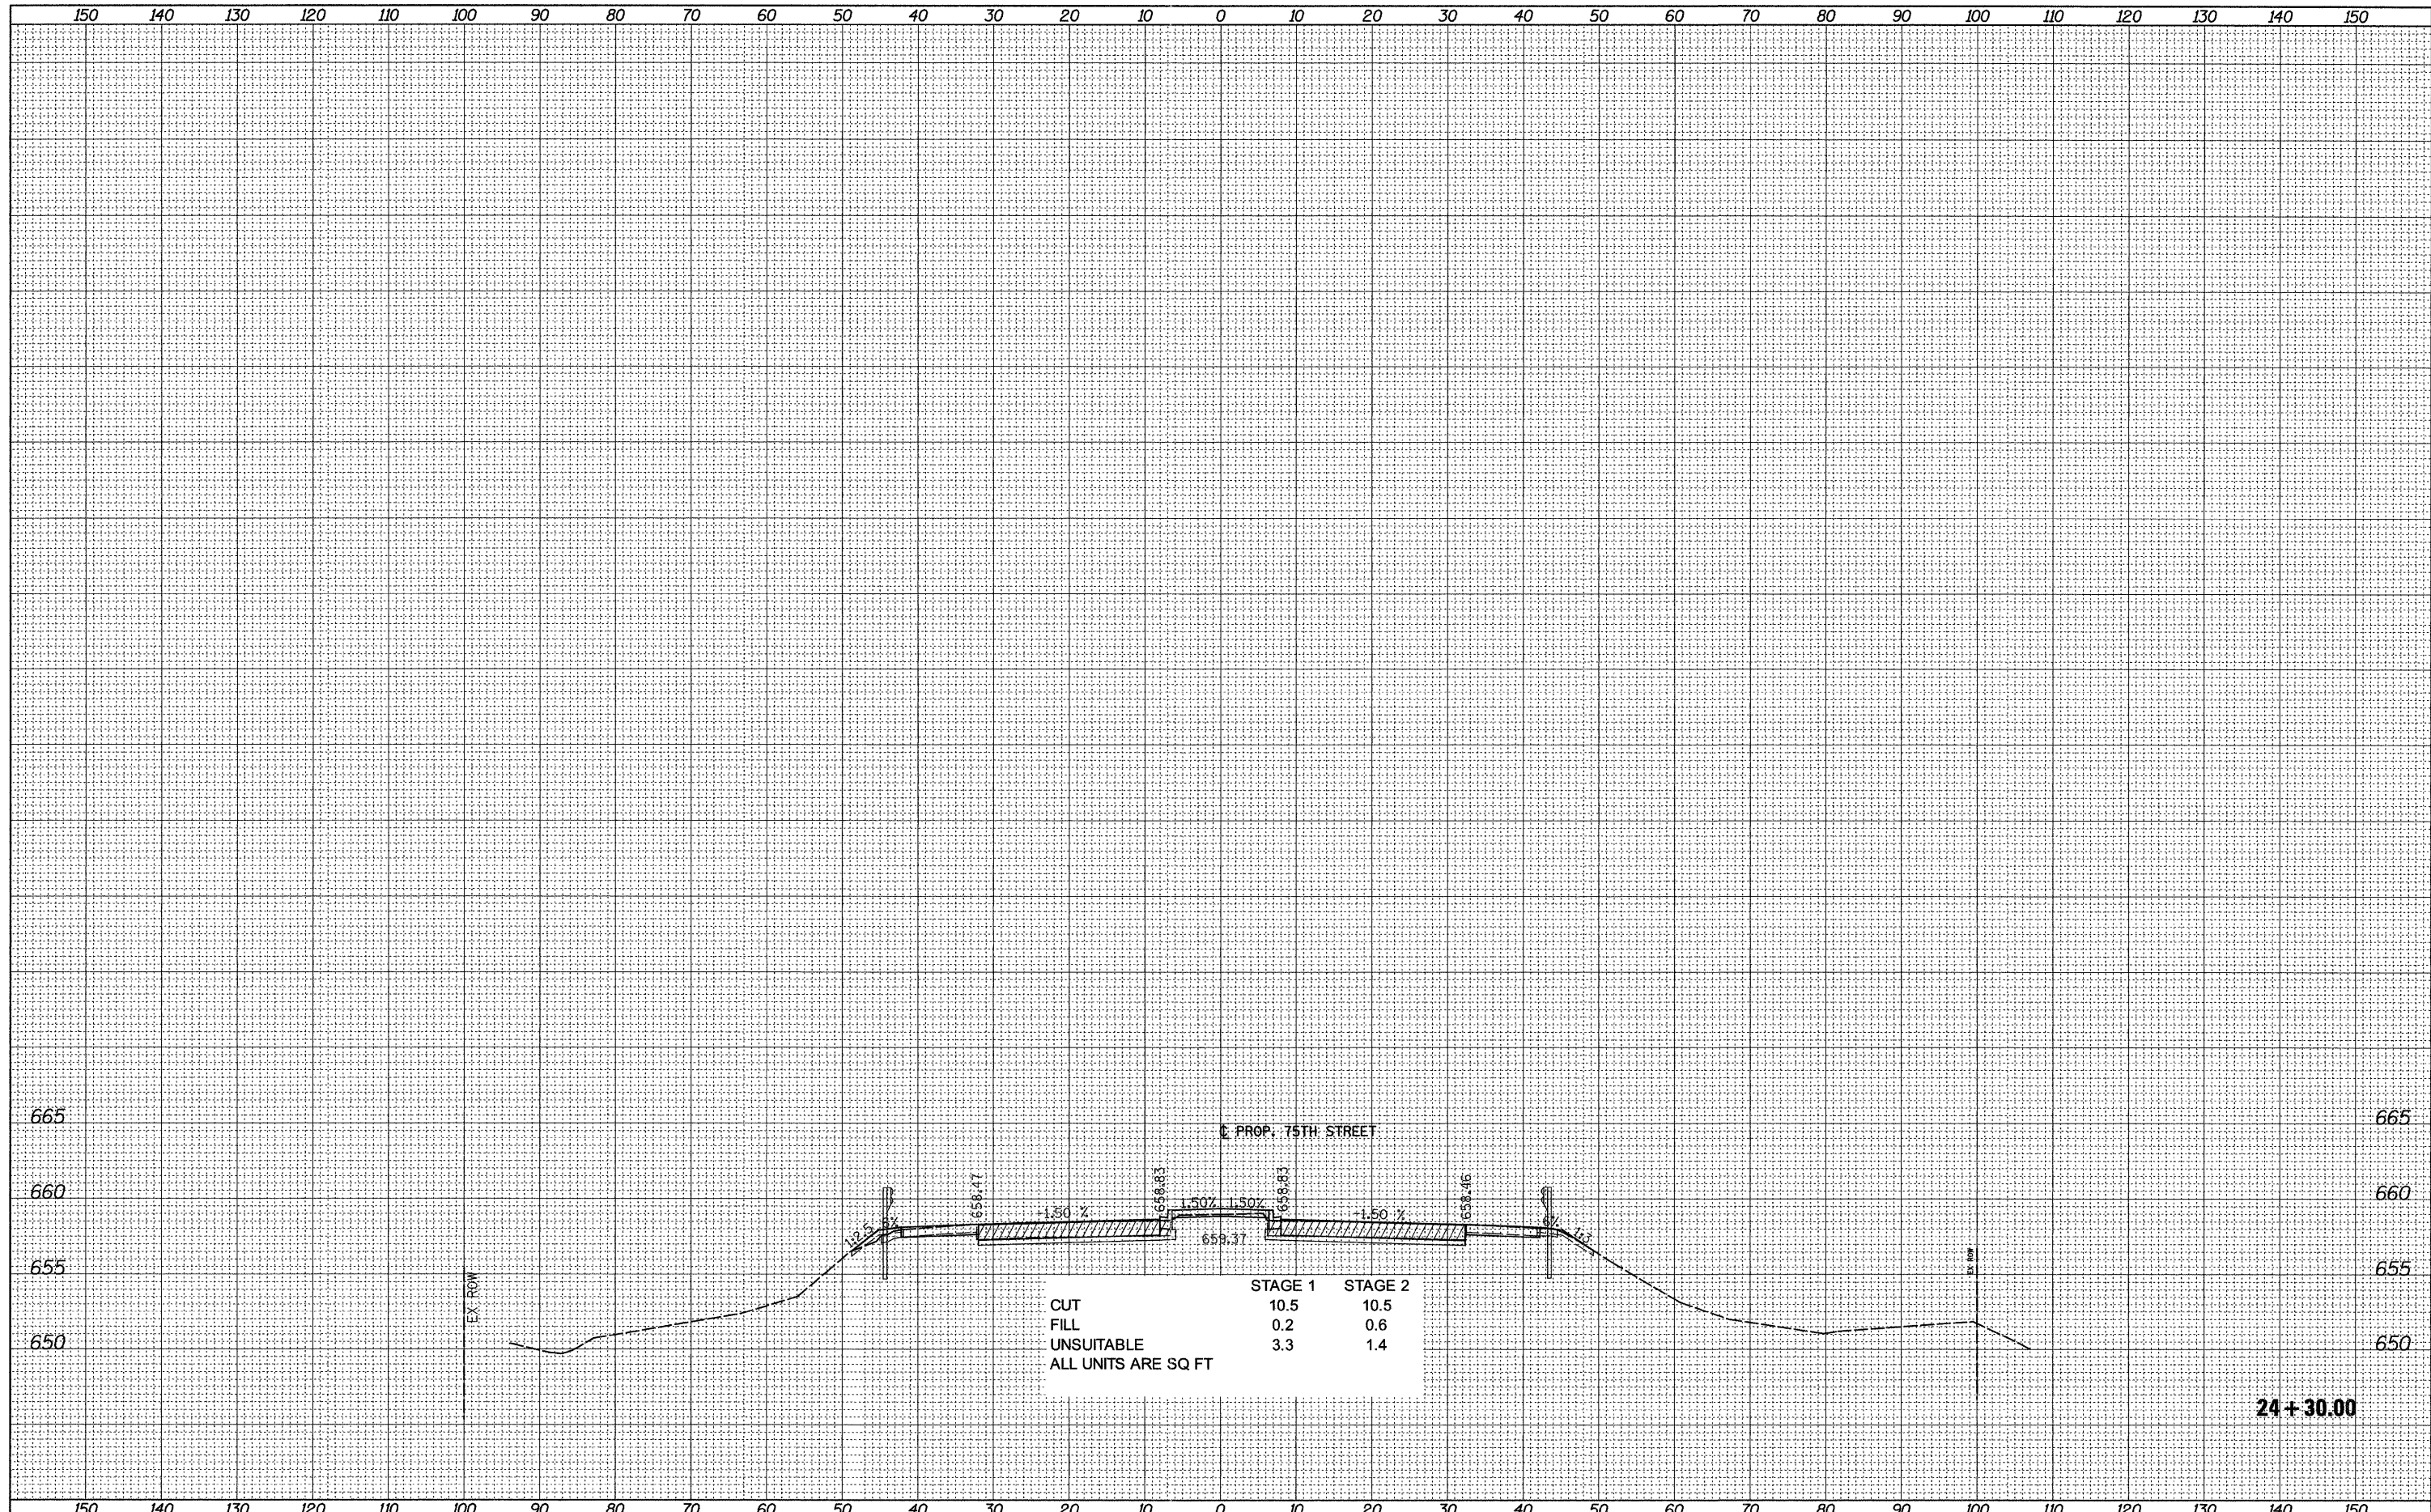

FILE NAME =	USER NAME = *USER*	DESIGNED - JAC	REVISED -	DUPAGE COUNTY DIVISION OF TRANSPORTATION	CROSS SECTIONS 75TH STREET OVER EAST BRANCH DUPAGE RIVER	F.A. RTE. 0369	SECTION 08-00162-03-BR	COUNTY DUPAGE	TOTAL SHEETS 58	SHEET NO. 58
FILE#	PLOT SCALE = *SCALE*	CHECKED - DES	REVISED -			CONTRACT NO. 63662				
	PLOT DATE = *DATE*	DATE - 12-19-2011	REVISED -			ILLINOIS FED. AID PROJECT				
						SCALE: 1"=10' HORIZ 1"=5' VERT				