



1 PROPOSED TYPICAL SECTION A
SCALE: 1/2" = 1'-0"

LOCATIONS:
 STA. 2110+22.46 TO STA. 2111+47.46
 STA. 2116+89.93 TO STA. 2117+90.93
 STA. 2123+28.37 TO STA. 2124+29.37
 STA. 2125+92.27 TO STA. 2126+93.27
 STA. 2135+27.20 TO STA. 2136+28.20

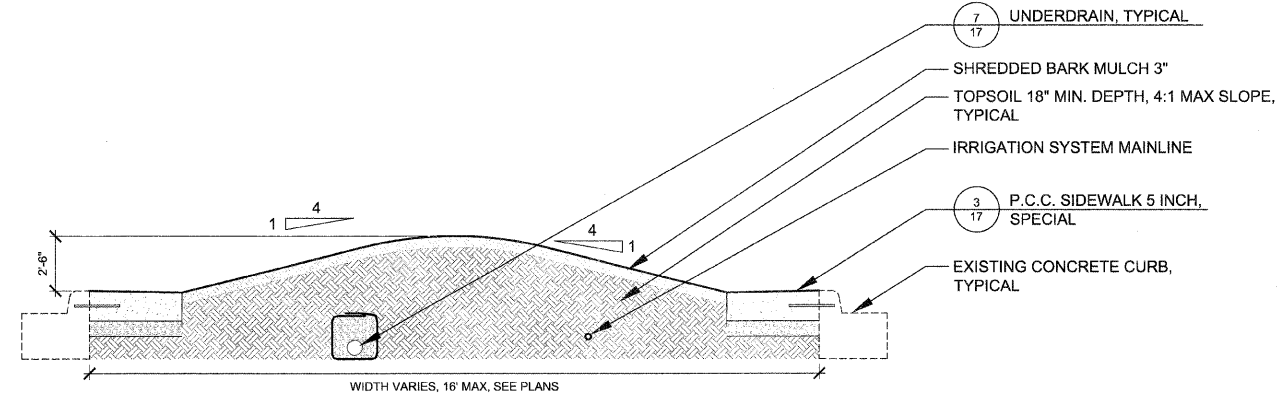

2 PROPOSED TYPICAL SECTION B
SCALE: 1/2" = 1'-0"

LOCATION:
 STA. 2124+2937 TO STA. 2125+92.27

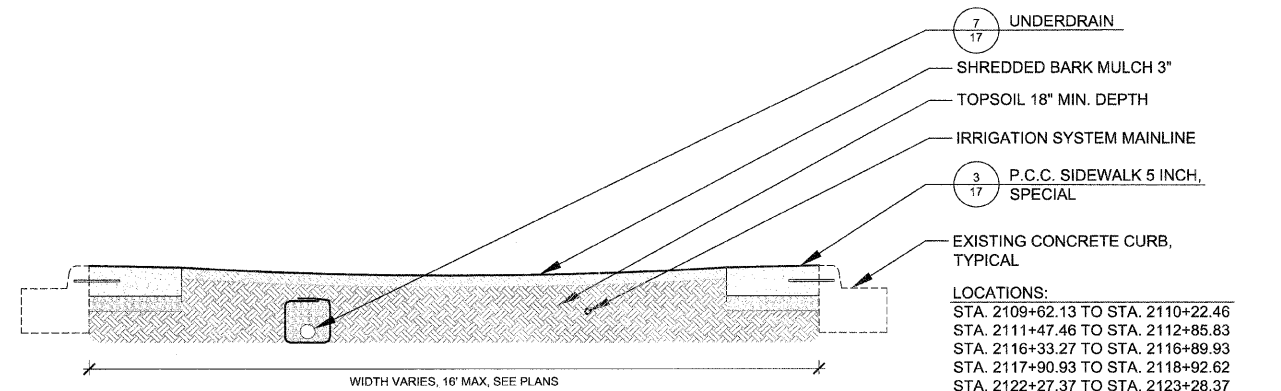

3 PROPOSED TYPICAL SECTION C
SCALE: 1/2" = 1'-0"

LOCATIONS:
 STA. 2109+62.13 TO STA. 2110+22.46
 STA. 2111+47.46 TO STA. 2112+85.83
 STA. 2116+33.27 TO STA. 2116+89.93
 STA. 2117+90.93 TO STA. 2118+92.62
 STA. 2122+27.37 TO STA. 2123+28.37
 STA. 2126+93.27 TO STA. 2127+56.03
 STA. 2134+84.95 TO STA. 2135+27.20
 STA. 2136+28.20 TO STA. 2136+75.45

J:\PROJECTS\700\S\0745-VILLAGE OF OAK BROOK\008-22ND STREET TEP ENHANCEMENTS\H GRAPHICS\05-DD-00\04-TYPICAL SECTIONS.DWG 4
 Plotter: 1/1/2012 10:35 AM By: TRING
 Copyright © 2012, By Hitchcock Design Group



DESIGNED - MEU	REVISED - 01-03-12
DRAWN - BLG	REVISED -
CHECKED - TCK	REVISED -
DATE - 12-19-11	REVISED -

STATE OF ILLINOIS
DEPARTMENT OF TRANSPORTATION

TYPICAL SECTIONS

SCALE: AS SHOWN PROJECT - 03-0745-008

F.A.U. RTE.	SECTION	COUNTY	TOTAL SHEETS	SHEET NO.
1453	11-00043-00-LS	DUPAGE	20	4
CONTRACT 63663				
FED. ROAD DIST. NO. 1 ILLINOIS FED. AID PROJECT TE-001 (872)				