


J:\PROJECTS\7005\0745-VILLAGE OF OAK BROOK\008-22ND STREET ITEP ENHANCEMENTS\1- GRAPHICS\05-DD-CD\05-08-LAYOUT AND MATERIALS.DWG 6
 Plotted: 12/15/2011 4:07 PM By: TKING
 Copyright © 2011, By: Hitchcock Design Group

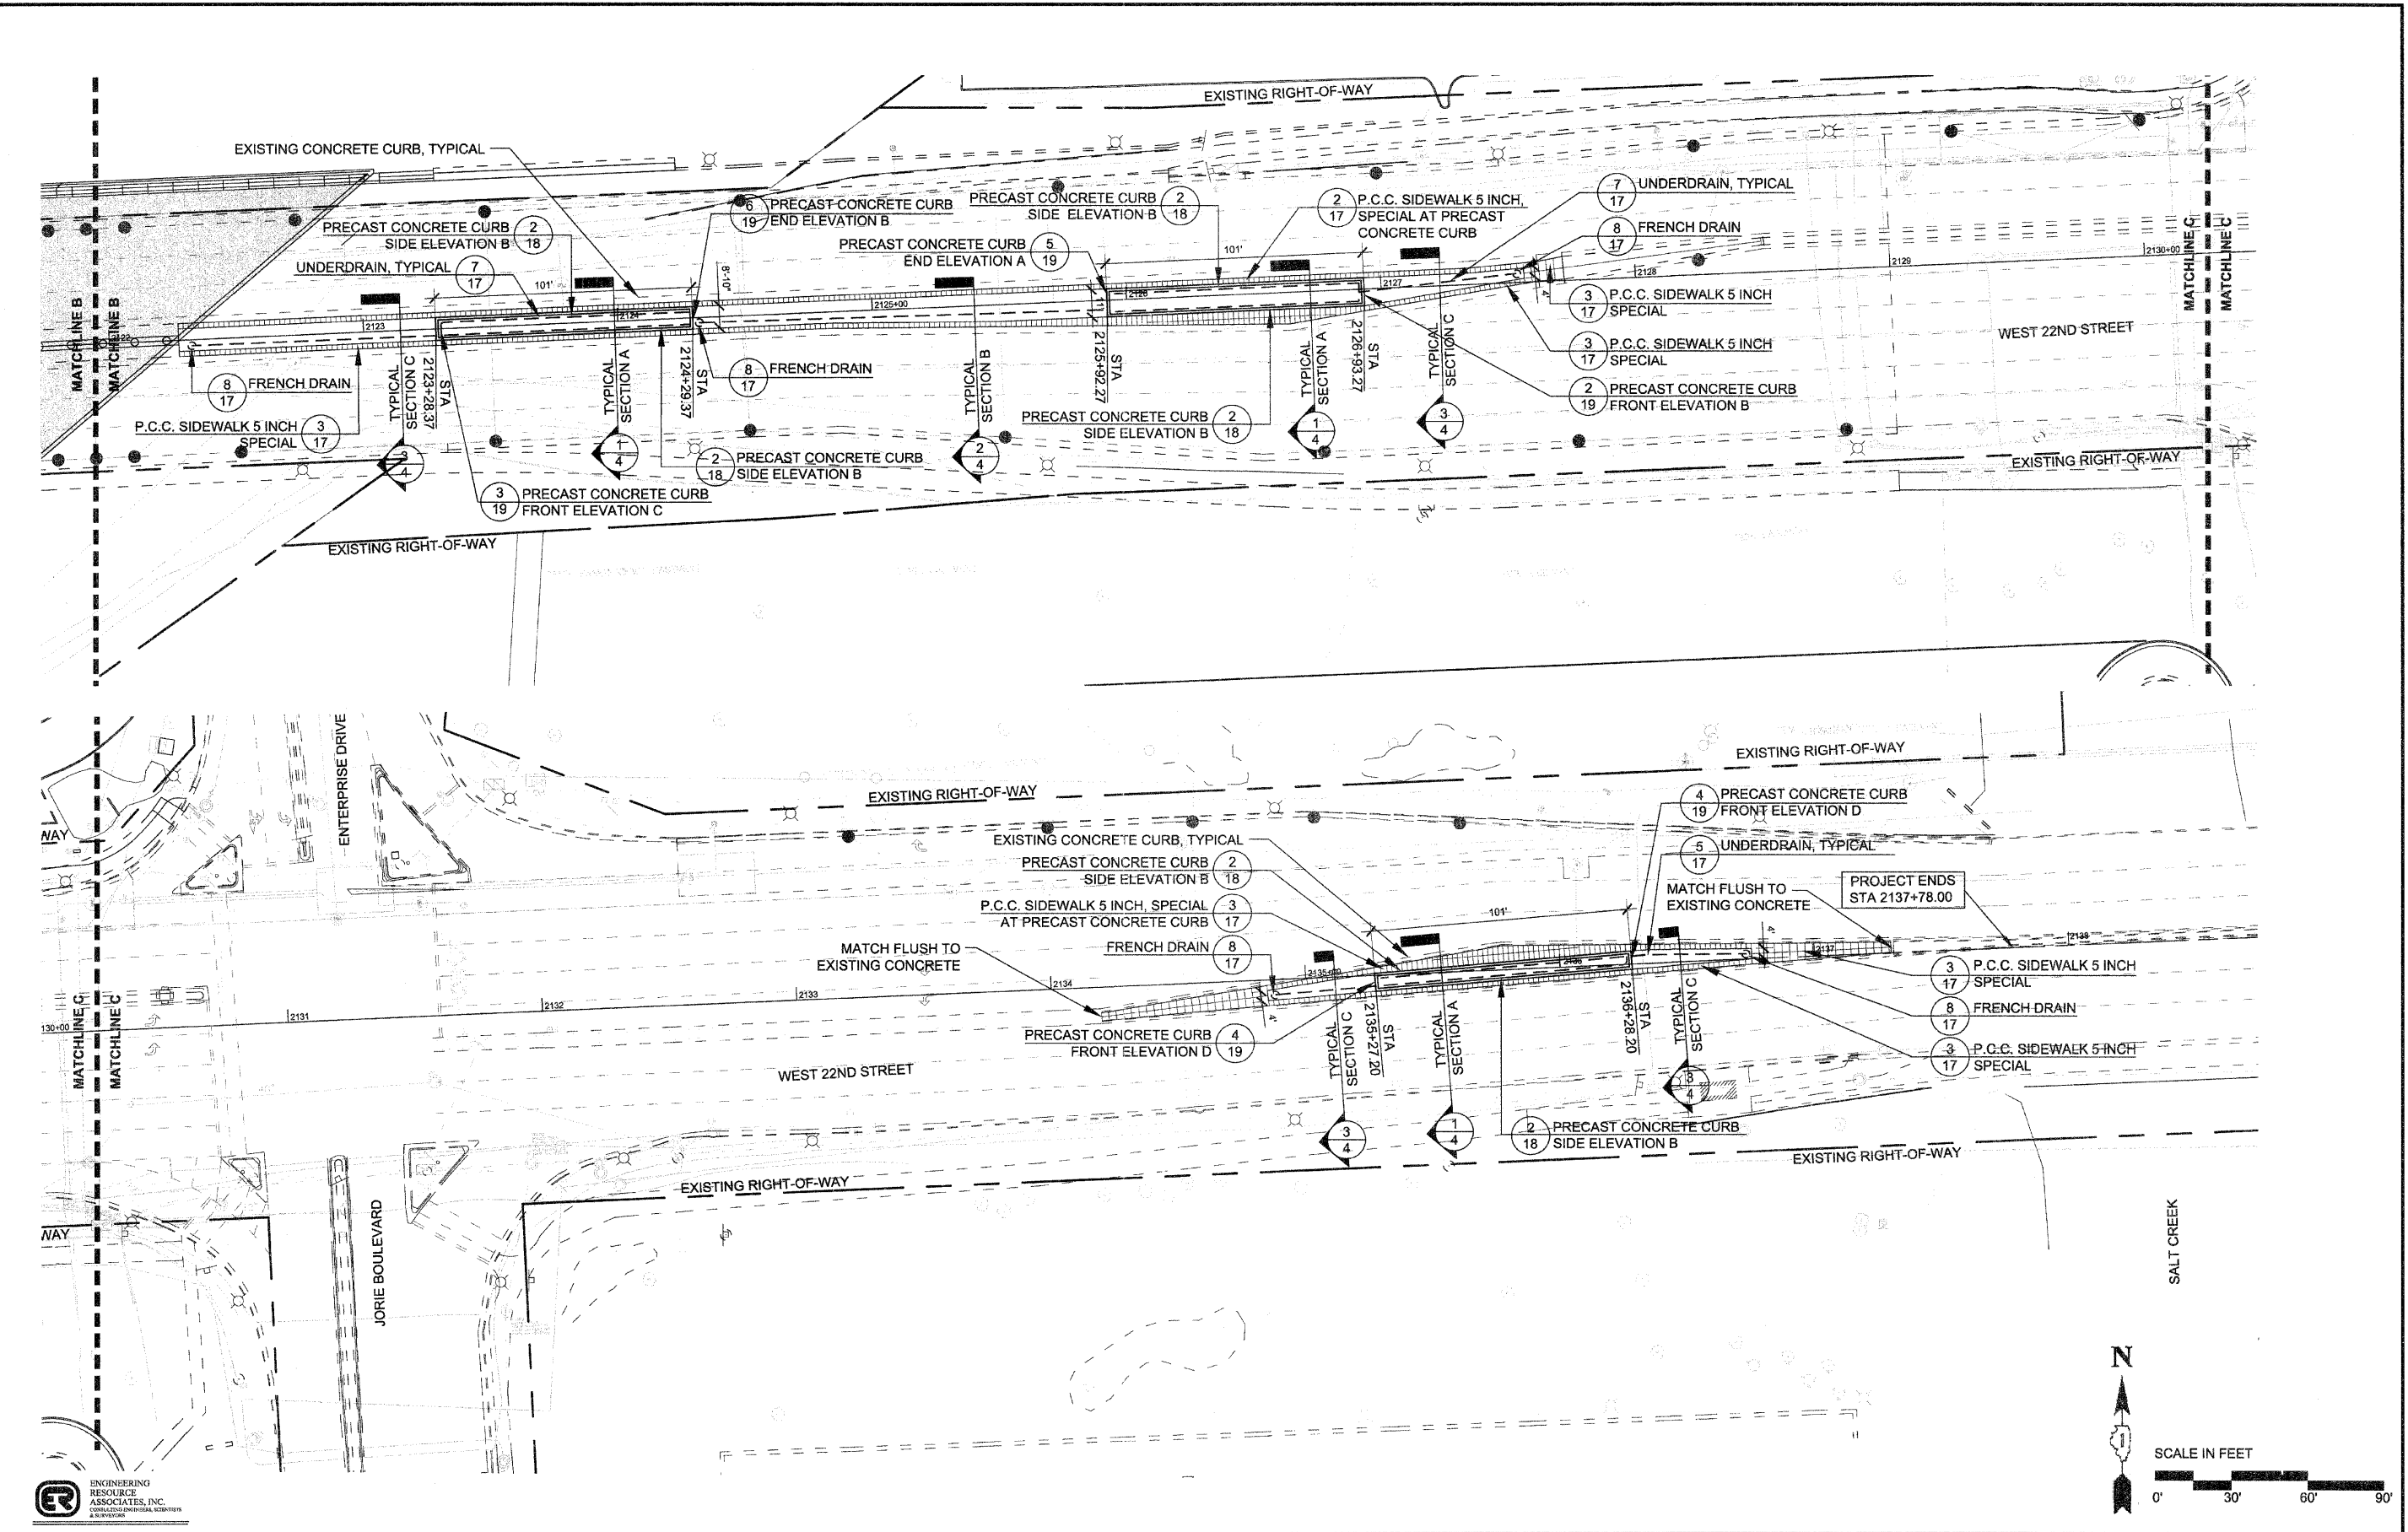

HITCHCOCK DESIGN GROUP
 creating better places

DESIGNED - MEU	REVISED -
DRAWN - BLG	REVISED -
CHECKED - TCK	REVISED -
DATE - 12-19-11	REVISED -

**STATE OF ILLINOIS
 DEPARTMENT OF TRANSPORTATION**

LAYOUT AND MATERIALS PLAN

SCALE: 1" = 30'

PROJECT - 03-0745-008 STA. 2122+83.00 TO STA. 2138+83.00

F.A.U. RTE.	SECTION	COUNTY	TOTAL SHEETS	SHEET NO.
1453	11-00043-00-LS	DUPAGE	20	6
CONTRACT 63663				
FED. ROAD DIST. NO. 1 ILLINOIS FED. AID PROJECT TE-0001 (872)				

