



J:\PROJECTS\700\S\0745-VILLAGE OF OAK BROOK\008-22ND STREET ITEP ENHANCEMENTS\H GRAPHICS\05-DD-CD\07-08-LANDSCAPE.DWG 7
 Plotted: 12/15/2011 4:56 PM By: TKING
 Copyright © 2011, By: Hitchcock Design Group

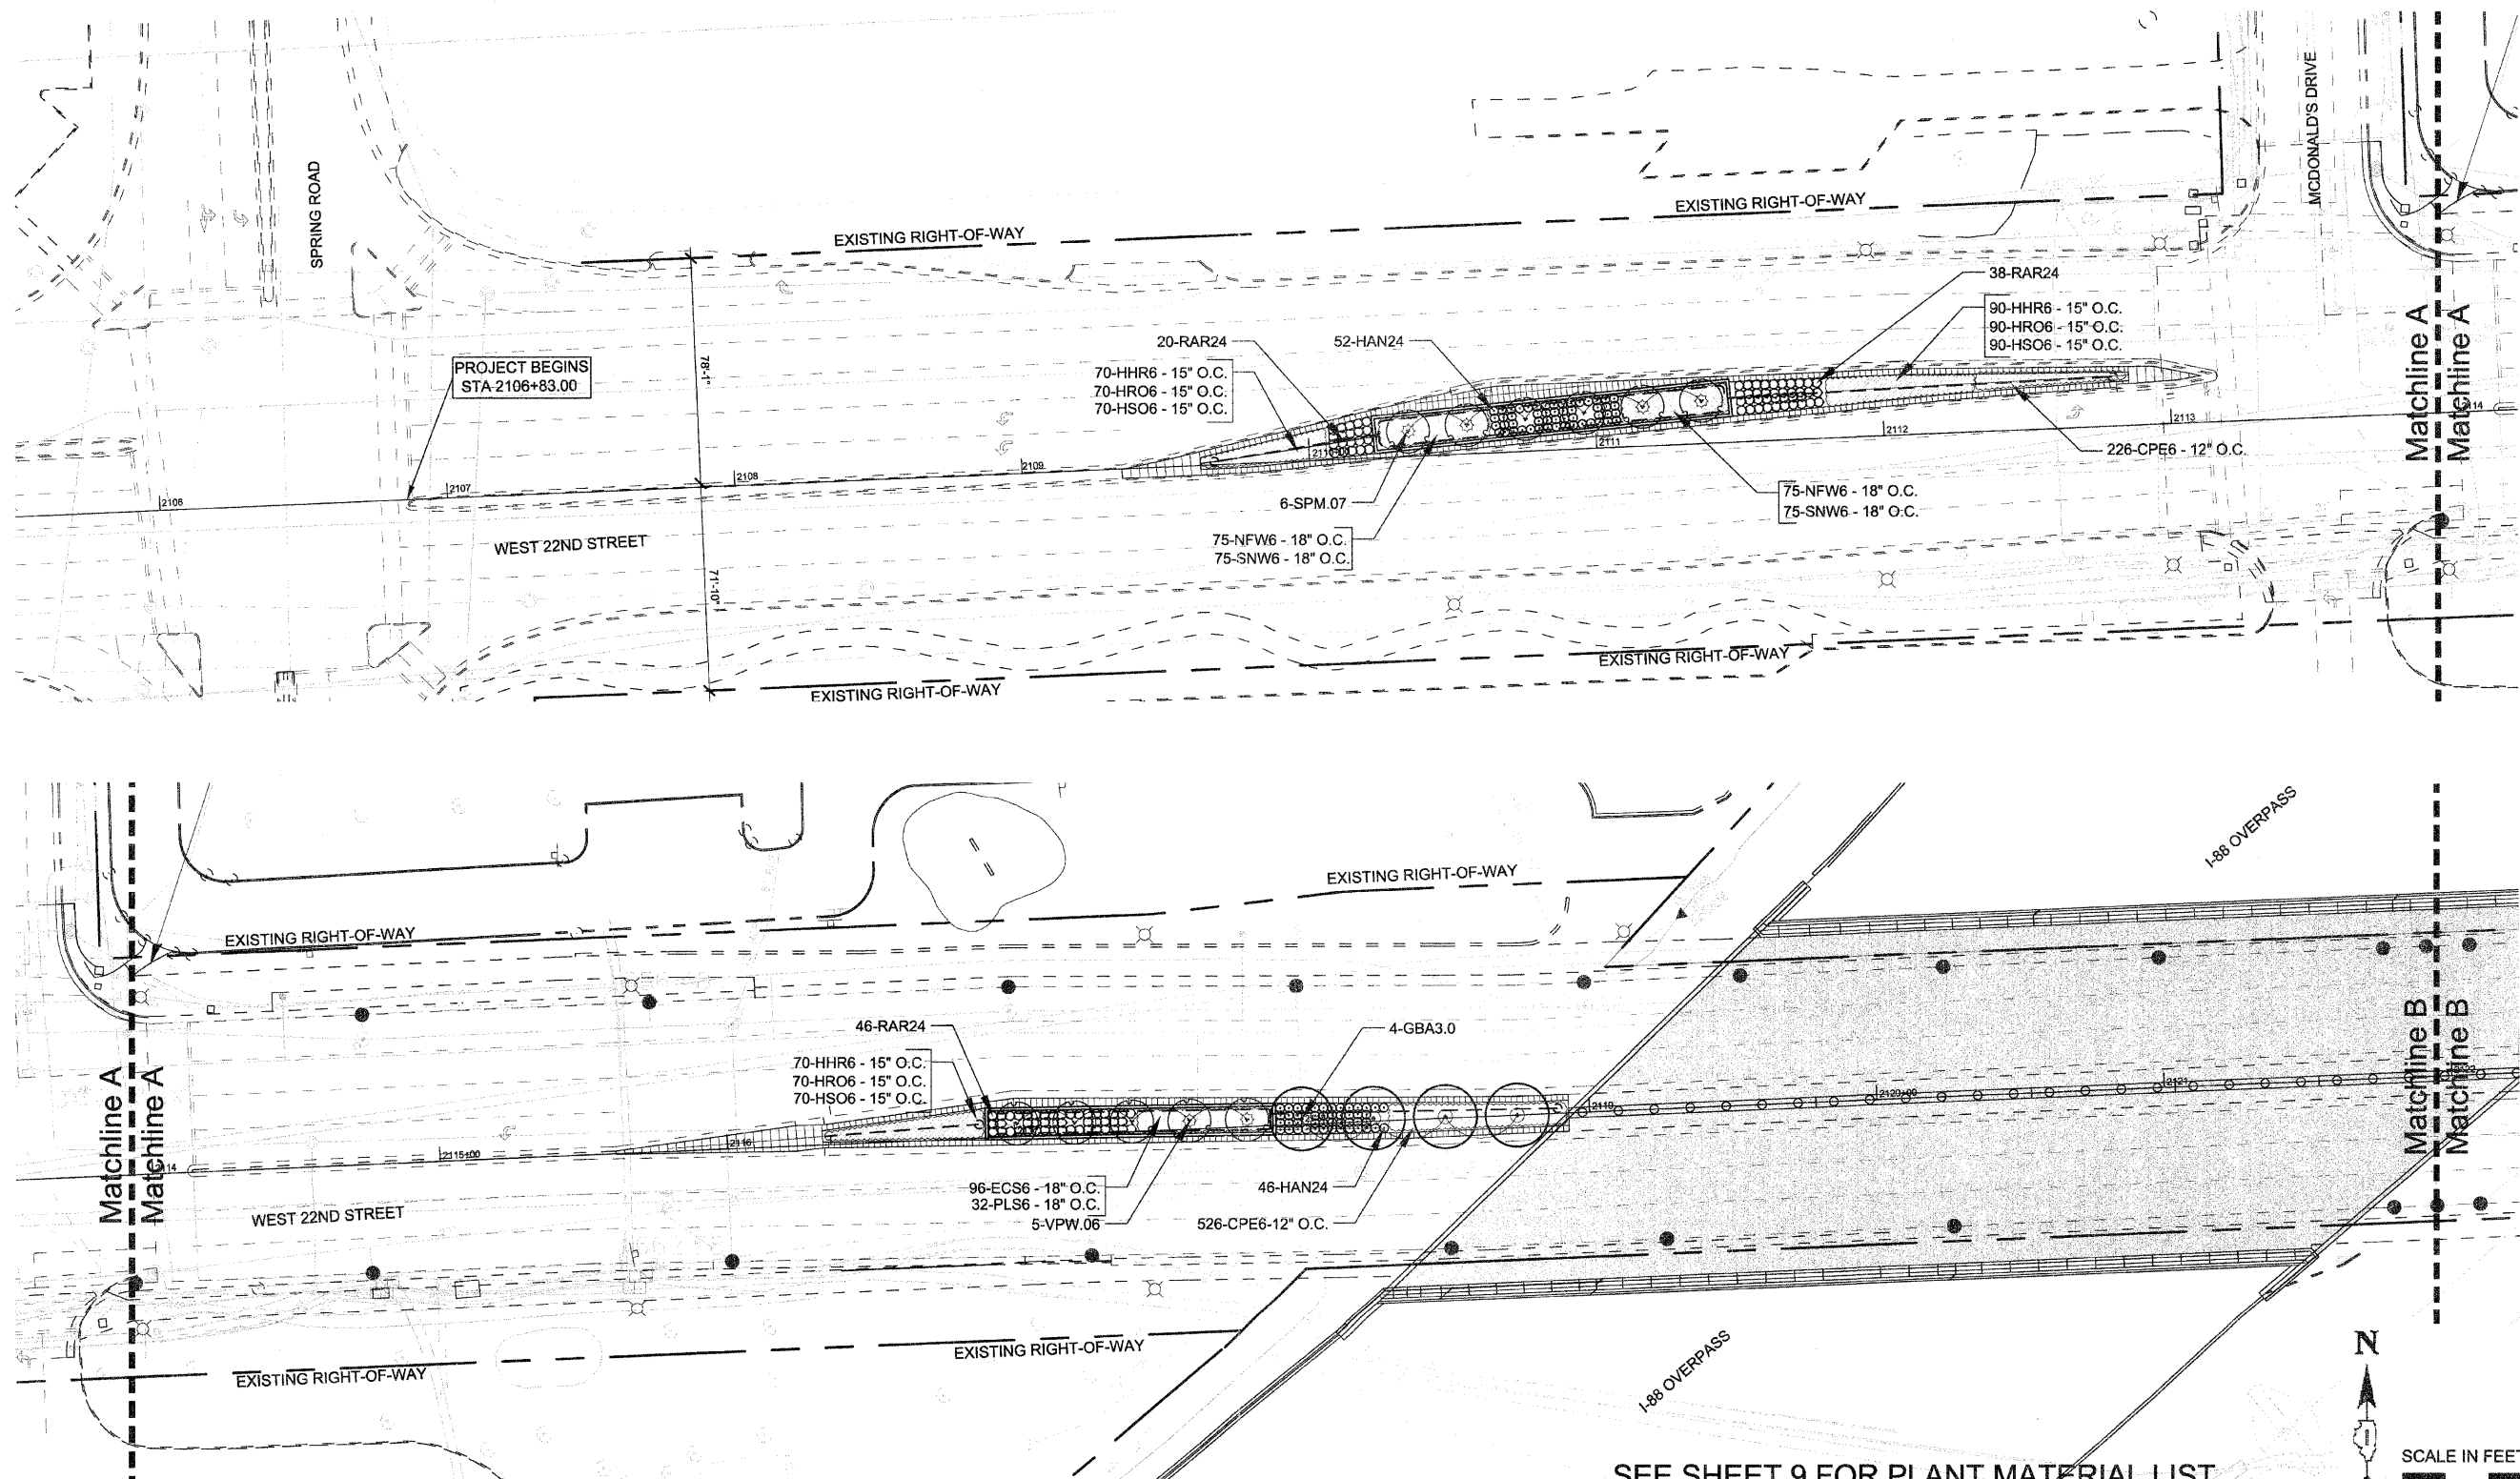

SEE SHEET 9 FOR PLANT MATERIAL LIST

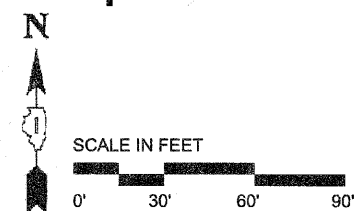

DESIGNED - MEU	REVISED -
DRAWN - BLG	REVISED -
CHECKED - TCK	REVISED -
DATE - 12-19-11	REVISED -

STATE OF ILLINOIS
 DEPARTMENT OF TRANSPORTATION

LANDSCAPE PLAN

SCALE: 1" = 30'
 PROJECT - 03-0745-008 STA. 2105+83.00 TO STA. 2122+83.00

F.A.U. RTE. 1453	SECTION 11-00043-00-LS	COUNTY DUPAGE	TOTAL SHEETS 20	SHEET NO. 7
CONTRACT 63663		ILLINOIS FED. AID PROJECT TE-00D1 (872)		