
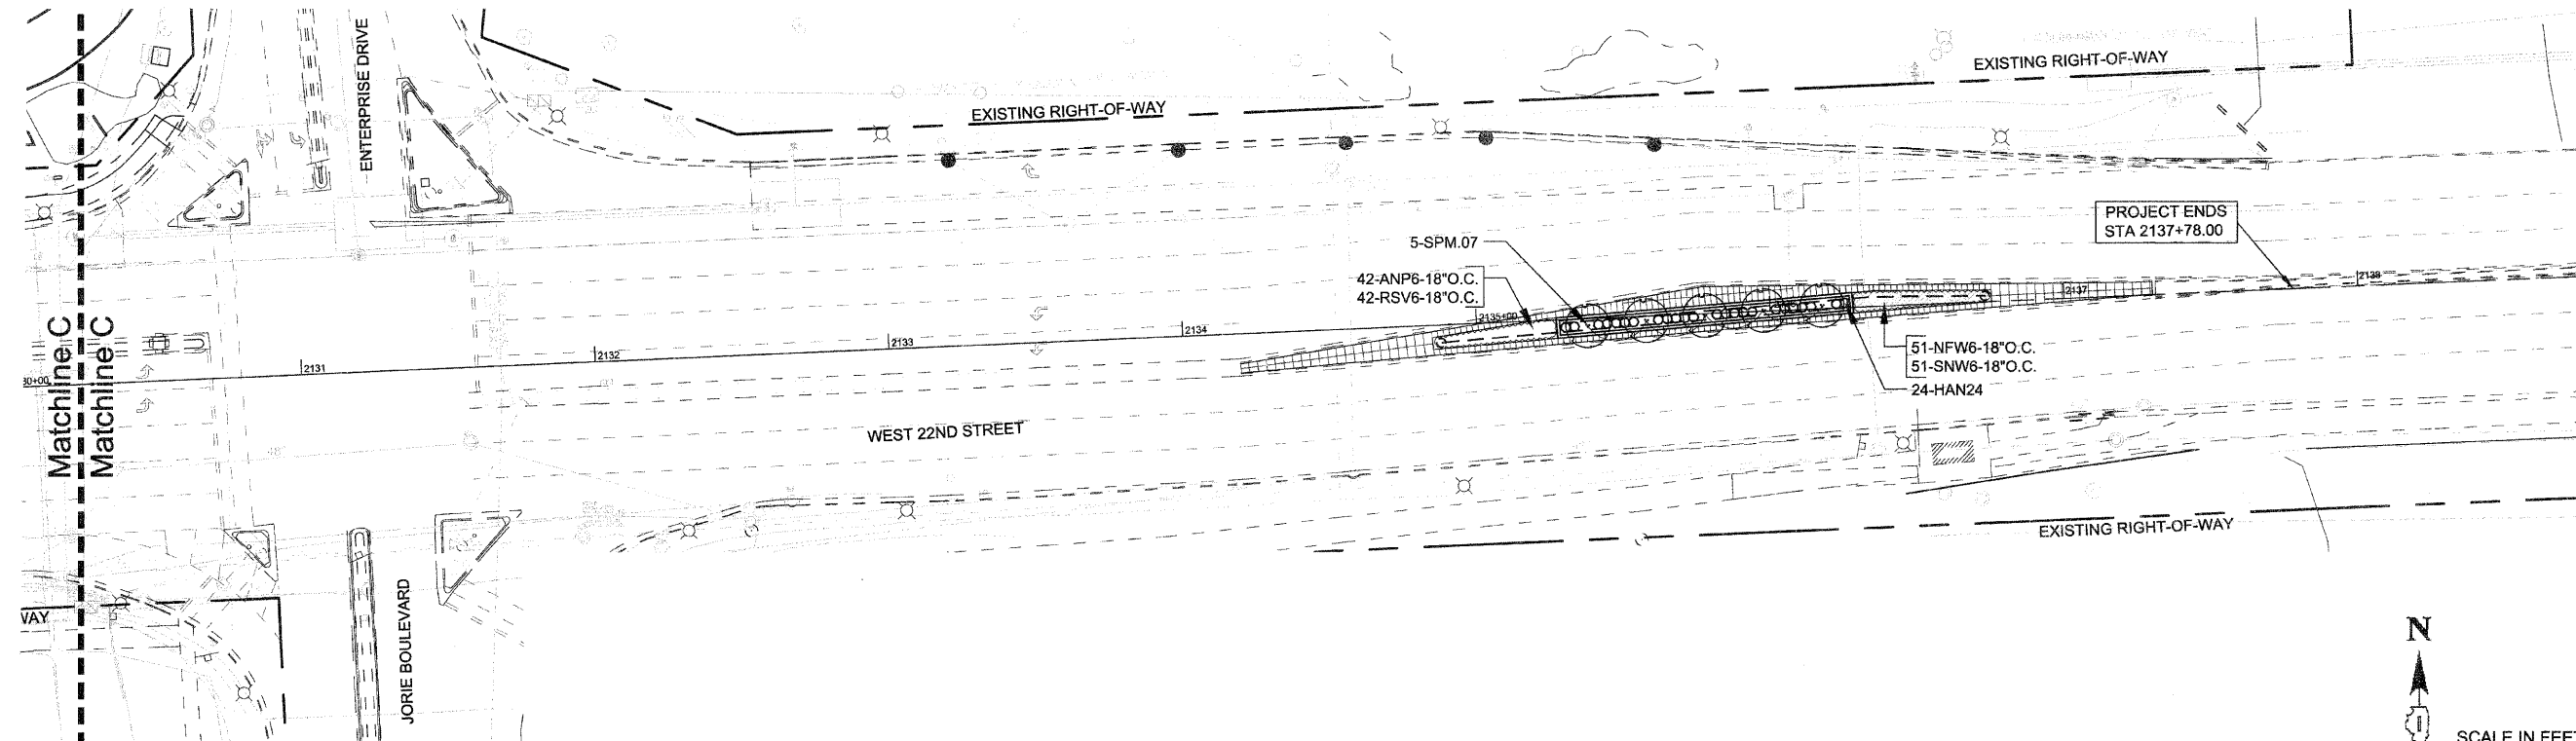



J:\PROJECTS\7005\0745-VILLAGE OF OAK BROOK\008-22ND STREET ITEP ENHANCEMENTS\H GRAPHICS\05-DD-CD-07-08-LANDSCAPE.DWG 8  
 Plotted: 12/15/2011 4:57 PM By: TKING  
 Copyright © 2011, By: Hitchcock Design Group

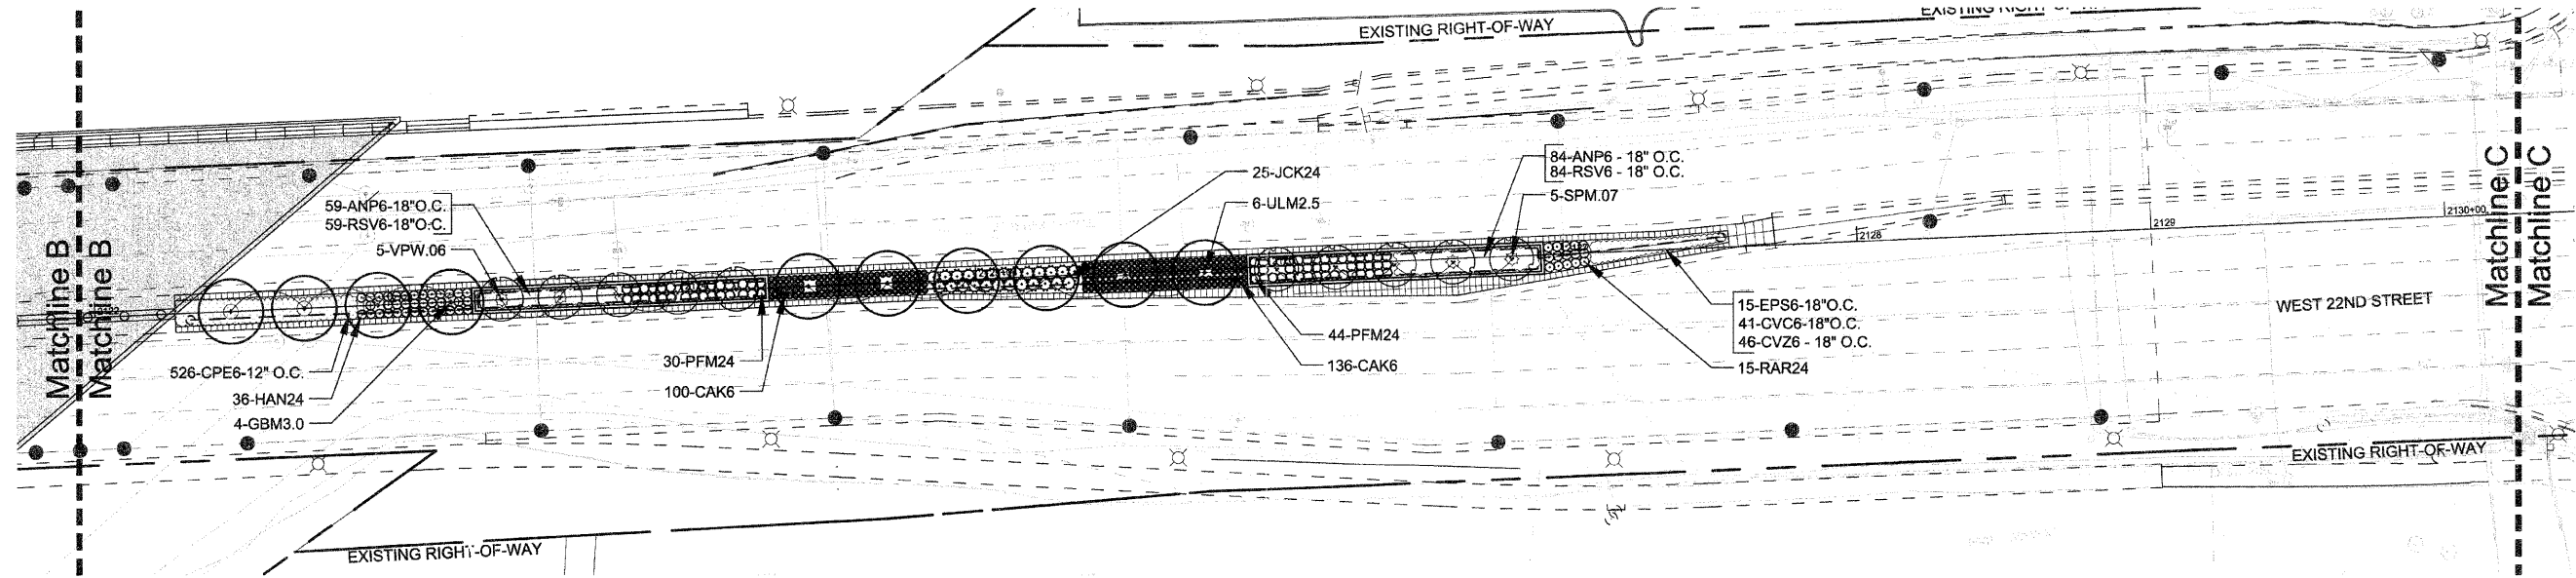

|                 |           |
|-----------------|-----------|
| DESIGNED - MEU  | REVISED - |
| DRAWN - BLG     | REVISED - |
| CHECKED - TCK   | REVISED - |
| DATE - 12-19-11 | REVISED - |

STATE OF ILLINOIS  
 DEPARTMENT OF TRANSPORTATION

SEE SHEET 9 FOR PLANT MATERIAL LIST

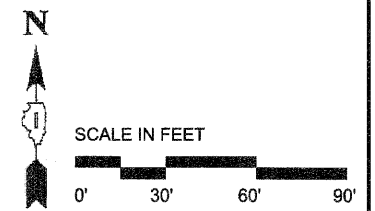

|                 |                       |                 |                    |
|-----------------|-----------------------|-----------------|--------------------|
| SCALE: 1" = 30' | PROJECT - 03-0745-008 | STA. 2122+83.00 | TO STA. 2138+83.00 |
|-----------------|-----------------------|-----------------|--------------------|

|  |                |        |              |           |
|--|----------------|--------|--------------|-----------|
| F.A.U. RTE.  | SECTION        | COUNTY | TOTAL SHEETS | SHEET NO. |
| 1453   | 11-00043-00-LS | DUPAGE | 20           | 8         |
| CONTRACT 63663   |                |        |              |           |
| FED. ROAD DIST. NO. 1 ILLINOIS FED. AID PROJECT TE-001 (872) |                |        |              |           |