


DATE	
BY	
SURVEYED	
PLOTTED	
TEMPLATE	
NOTE BOOK	
AREAS CHECKED	
NO.	

DATE	
BY	
SURVEYED	
PLOTTED	
TEMPLATE	
NOTE BOOK	
AREAS CHECKED	
NO.	

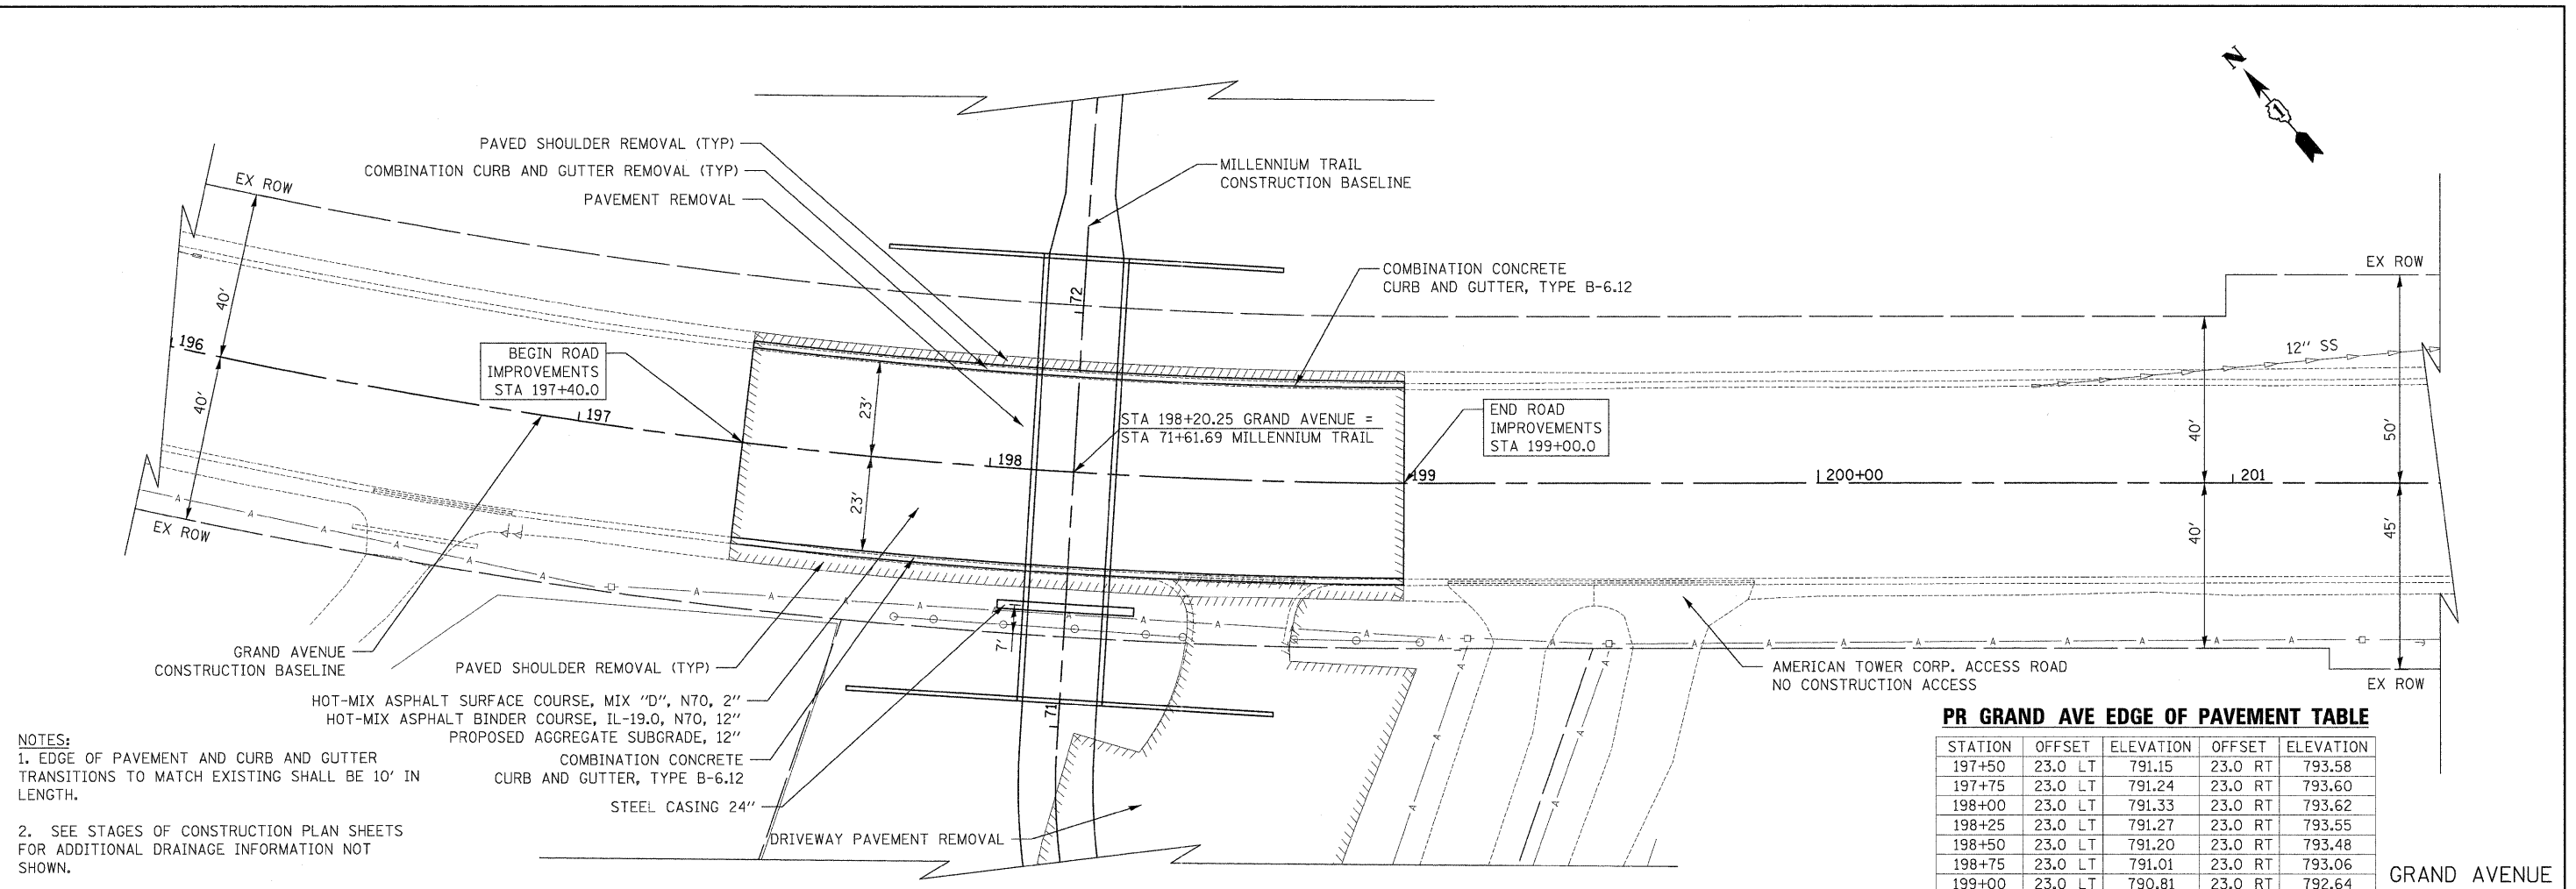

NOTES:  
 1. EDGE OF PAVEMENT AND CURB AND GUTTER TRANSITIONS TO MATCH EXISTING SHALL BE 10' IN LENGTH.  
 2. SEE STAGES OF CONSTRUCTION PLAN SHEETS FOR ADDITIONAL DRAINAGE INFORMATION NOT SHOWN.

**PR GRAND AVE EDGE OF PAVEMENT TABLE**

STATION	OFFSET	ELEVATION	OFFSET	ELEVATION
197+50	23.0 LT	791.15	23.0 RT	793.58
197+75	23.0 LT	791.24	23.0 RT	793.60
198+00	23.0 LT	791.33	23.0 RT	793.62
198+25	23.0 LT	791.27	23.0 RT	793.55
198+50	23.0 LT	791.20	23.0 RT	793.48
198+75	23.0 LT	791.01	23.0 RT	793.06
199+00	23.0 LT	790.81	23.0 RT	792.64

