


ELEVATION WALL SEGMENT D

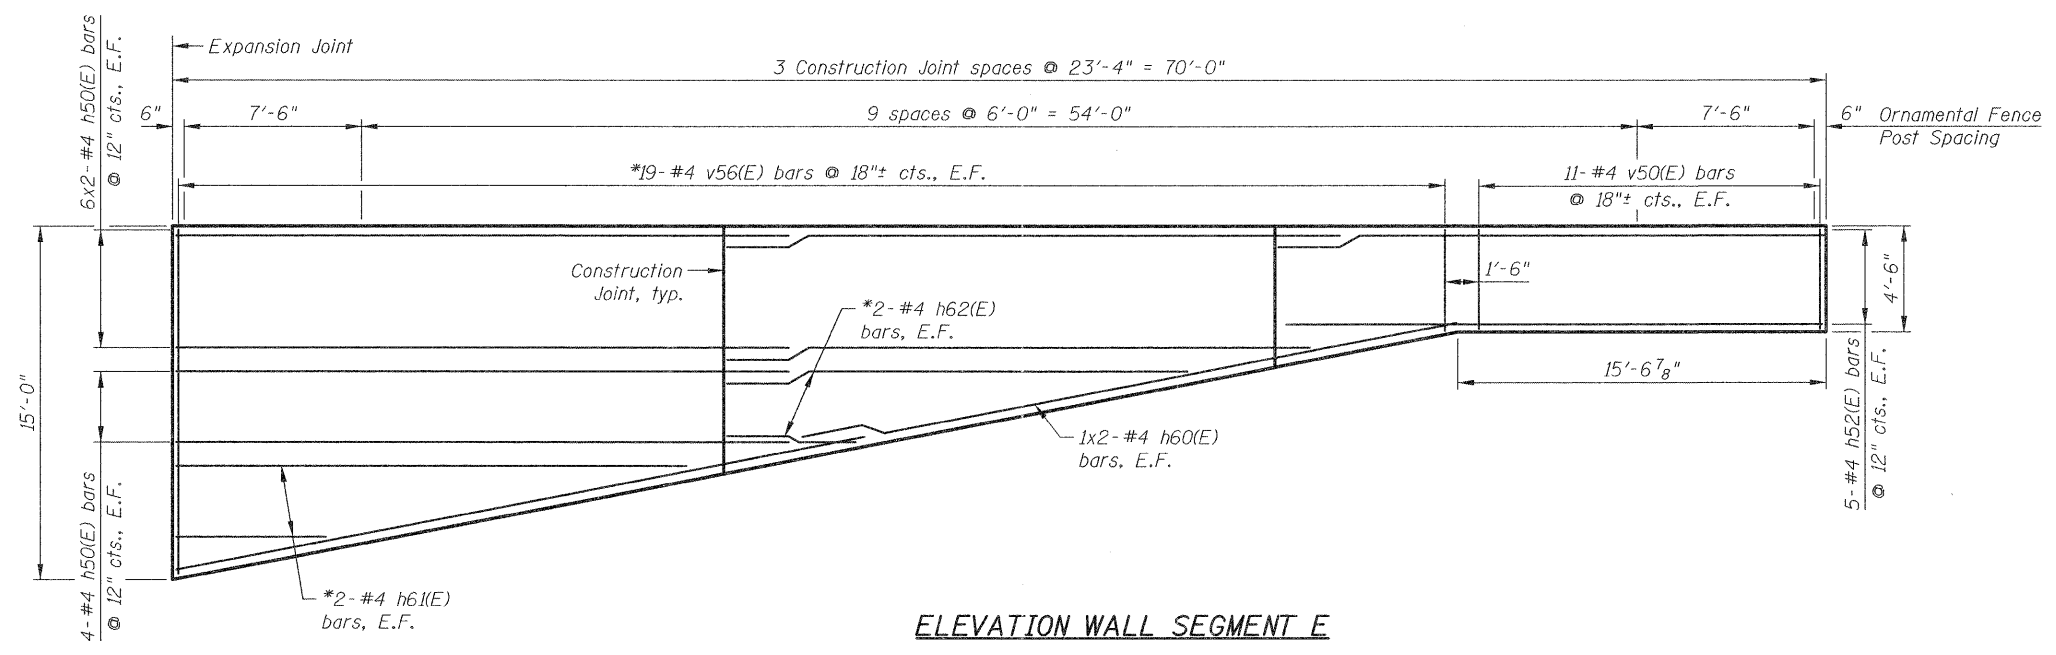

ELEVATION WALL SEGMENT E

MINIMUM BAR LAP

#4 bar = 2'-7"

*Field cut to fit.

Notes:
 See sheet WBI for location of wall segments.
 See sheet WS1 for Ornamental Fence details.
 Bars indicated thus 7x2-#4 etc, indicate 7 lines of bars with 2 lengths per line.

12/15/2011 11:44:35 AM J:\2322\cad\struct\Wall\03.WB.Elev.ILDgn


 450 E Devon Ave, Suite 300
 Itasca, Illinois 60143
 Tel: 630.773.3900 Fax: 630.773.3975
 www.civiltechinc.com

DRAWN	- D. ATKINS	REVISED	-
DESIGNED	- M. LANGE	REVISED	-
CHECKED	- G. HATLESTAD	REVISED	-
DATE	- DECEMBER 19, 2011	REVISED	-

STATE OF ILLINOIS
DEPARTMENT OF TRANSPORTATION

WALL B ELEVATIONS II
WALL B; MILLENNIUM TRAIL

SHEET NO. WB3 OF WB5 SHEETS

F.A.P. RTE.	SECTION	COUNTY	TOTAL SHEETS	SHEET NO.
0541	10-F3000-00-BT	LAKE	91	44
CONTRACT NO.				
ILLINOIS FED. AID PROJECT				