


DATE	BY
SURVEYED	BY
PLOTTED	DATE
TEMPLATE	
AREAS	
CHECKED	

DATE	BY
SURVEYED	BY
PLOTTED	DATE
TEMPLATE	
AREAS	
CHECKED	

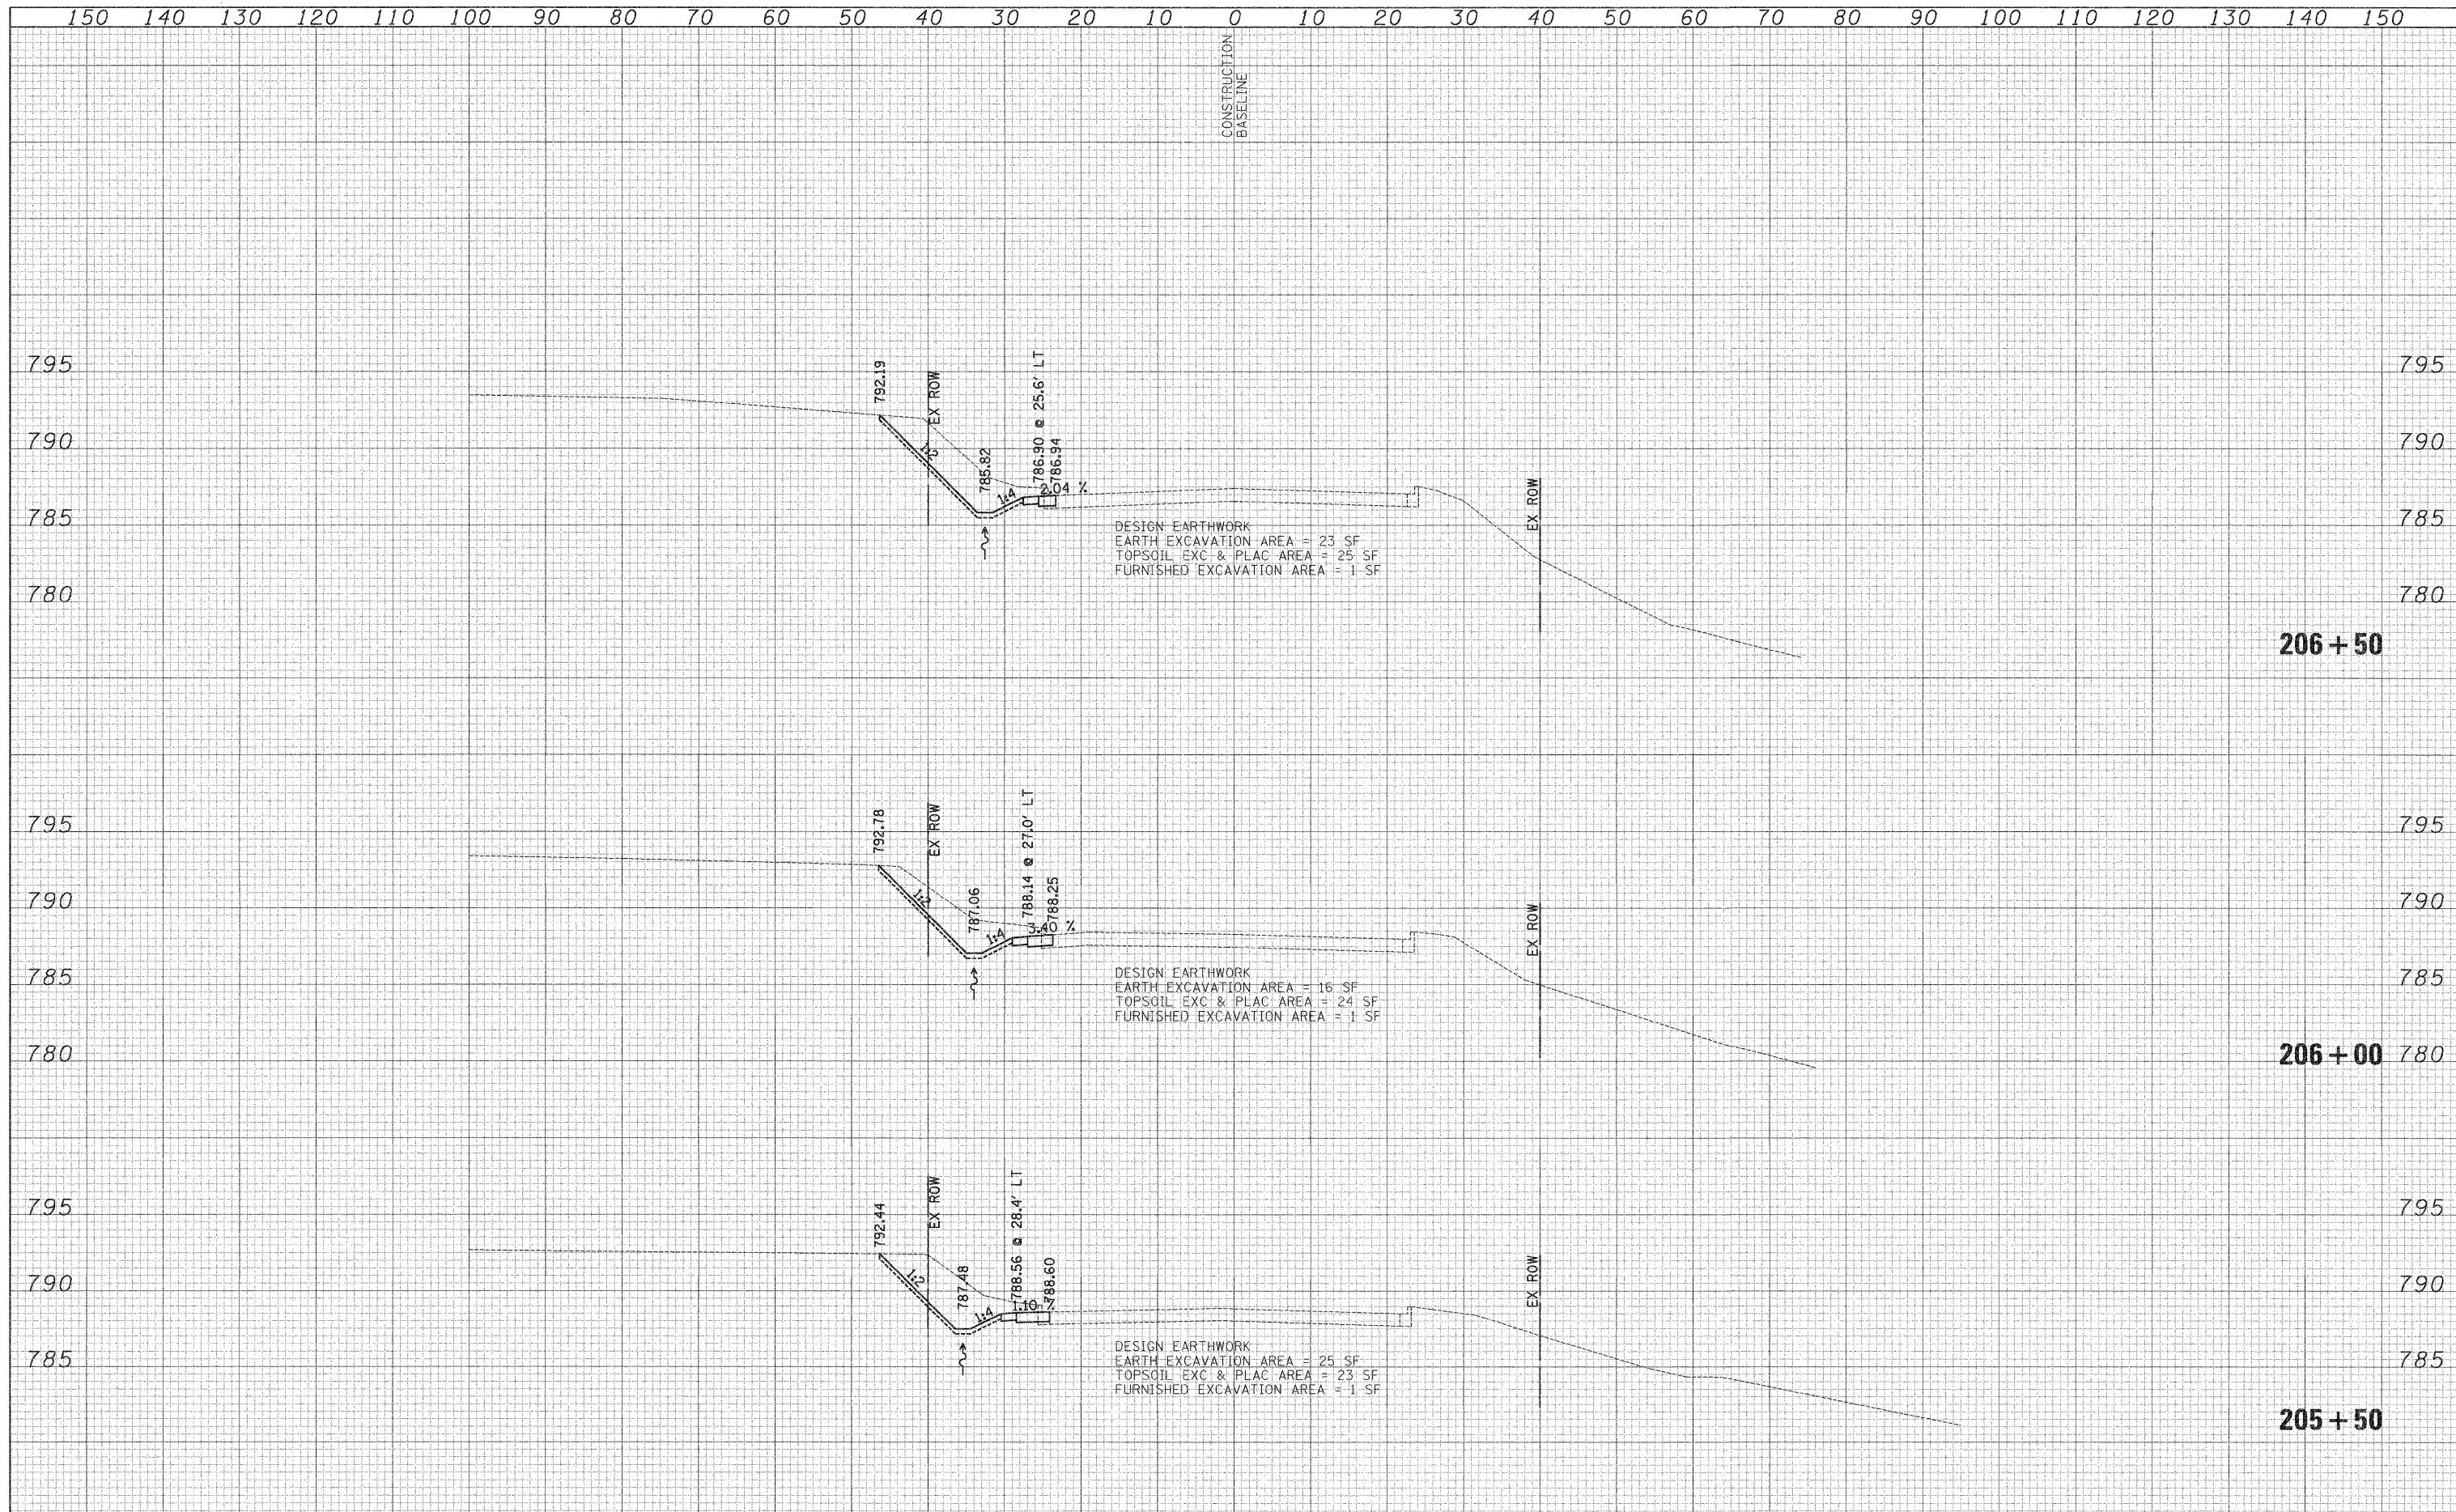

USER NAME = pk	DESIGNED - PK	REVISED - 11/3/2012	<b>STATE OF ILLINOIS</b> <b>DEPARTMENT OF TRANSPORTATION</b>	VERT. 0 5 10	<b>CROSS SECTIONS</b> <b>GRAND AVENUE - STAGE 1</b> <b>GRAND AVENUE UNDERPASS</b>	F.A.P. RTE. 0541	SECTION 10-F3000-00-BT	COUNTY LAKE	TOTAL SHEETS 91	SHEET NO. 61		
FILE NAME ...\2322_xsec_01.Grand.dgn	DRAWN - PK	REVISED -		HORIZ. 0 10 20		SHEET NO. 7 OF 9 SHEETS	STA. 205+50.00 TO STA. 206+50.00	CONTRACT NO. 63665				
PLOT SCALE 10,0000' / 1in.	CHECKED - RTM	REVISED -				FED. ROAD DIST. NO. 1 [ILLINOIS] FED. AID PROJECT						
PLOT DATE = 12/28/2011	DATE - 12/19/2011	REVISED -										