


DATE	BY

DATE	BY

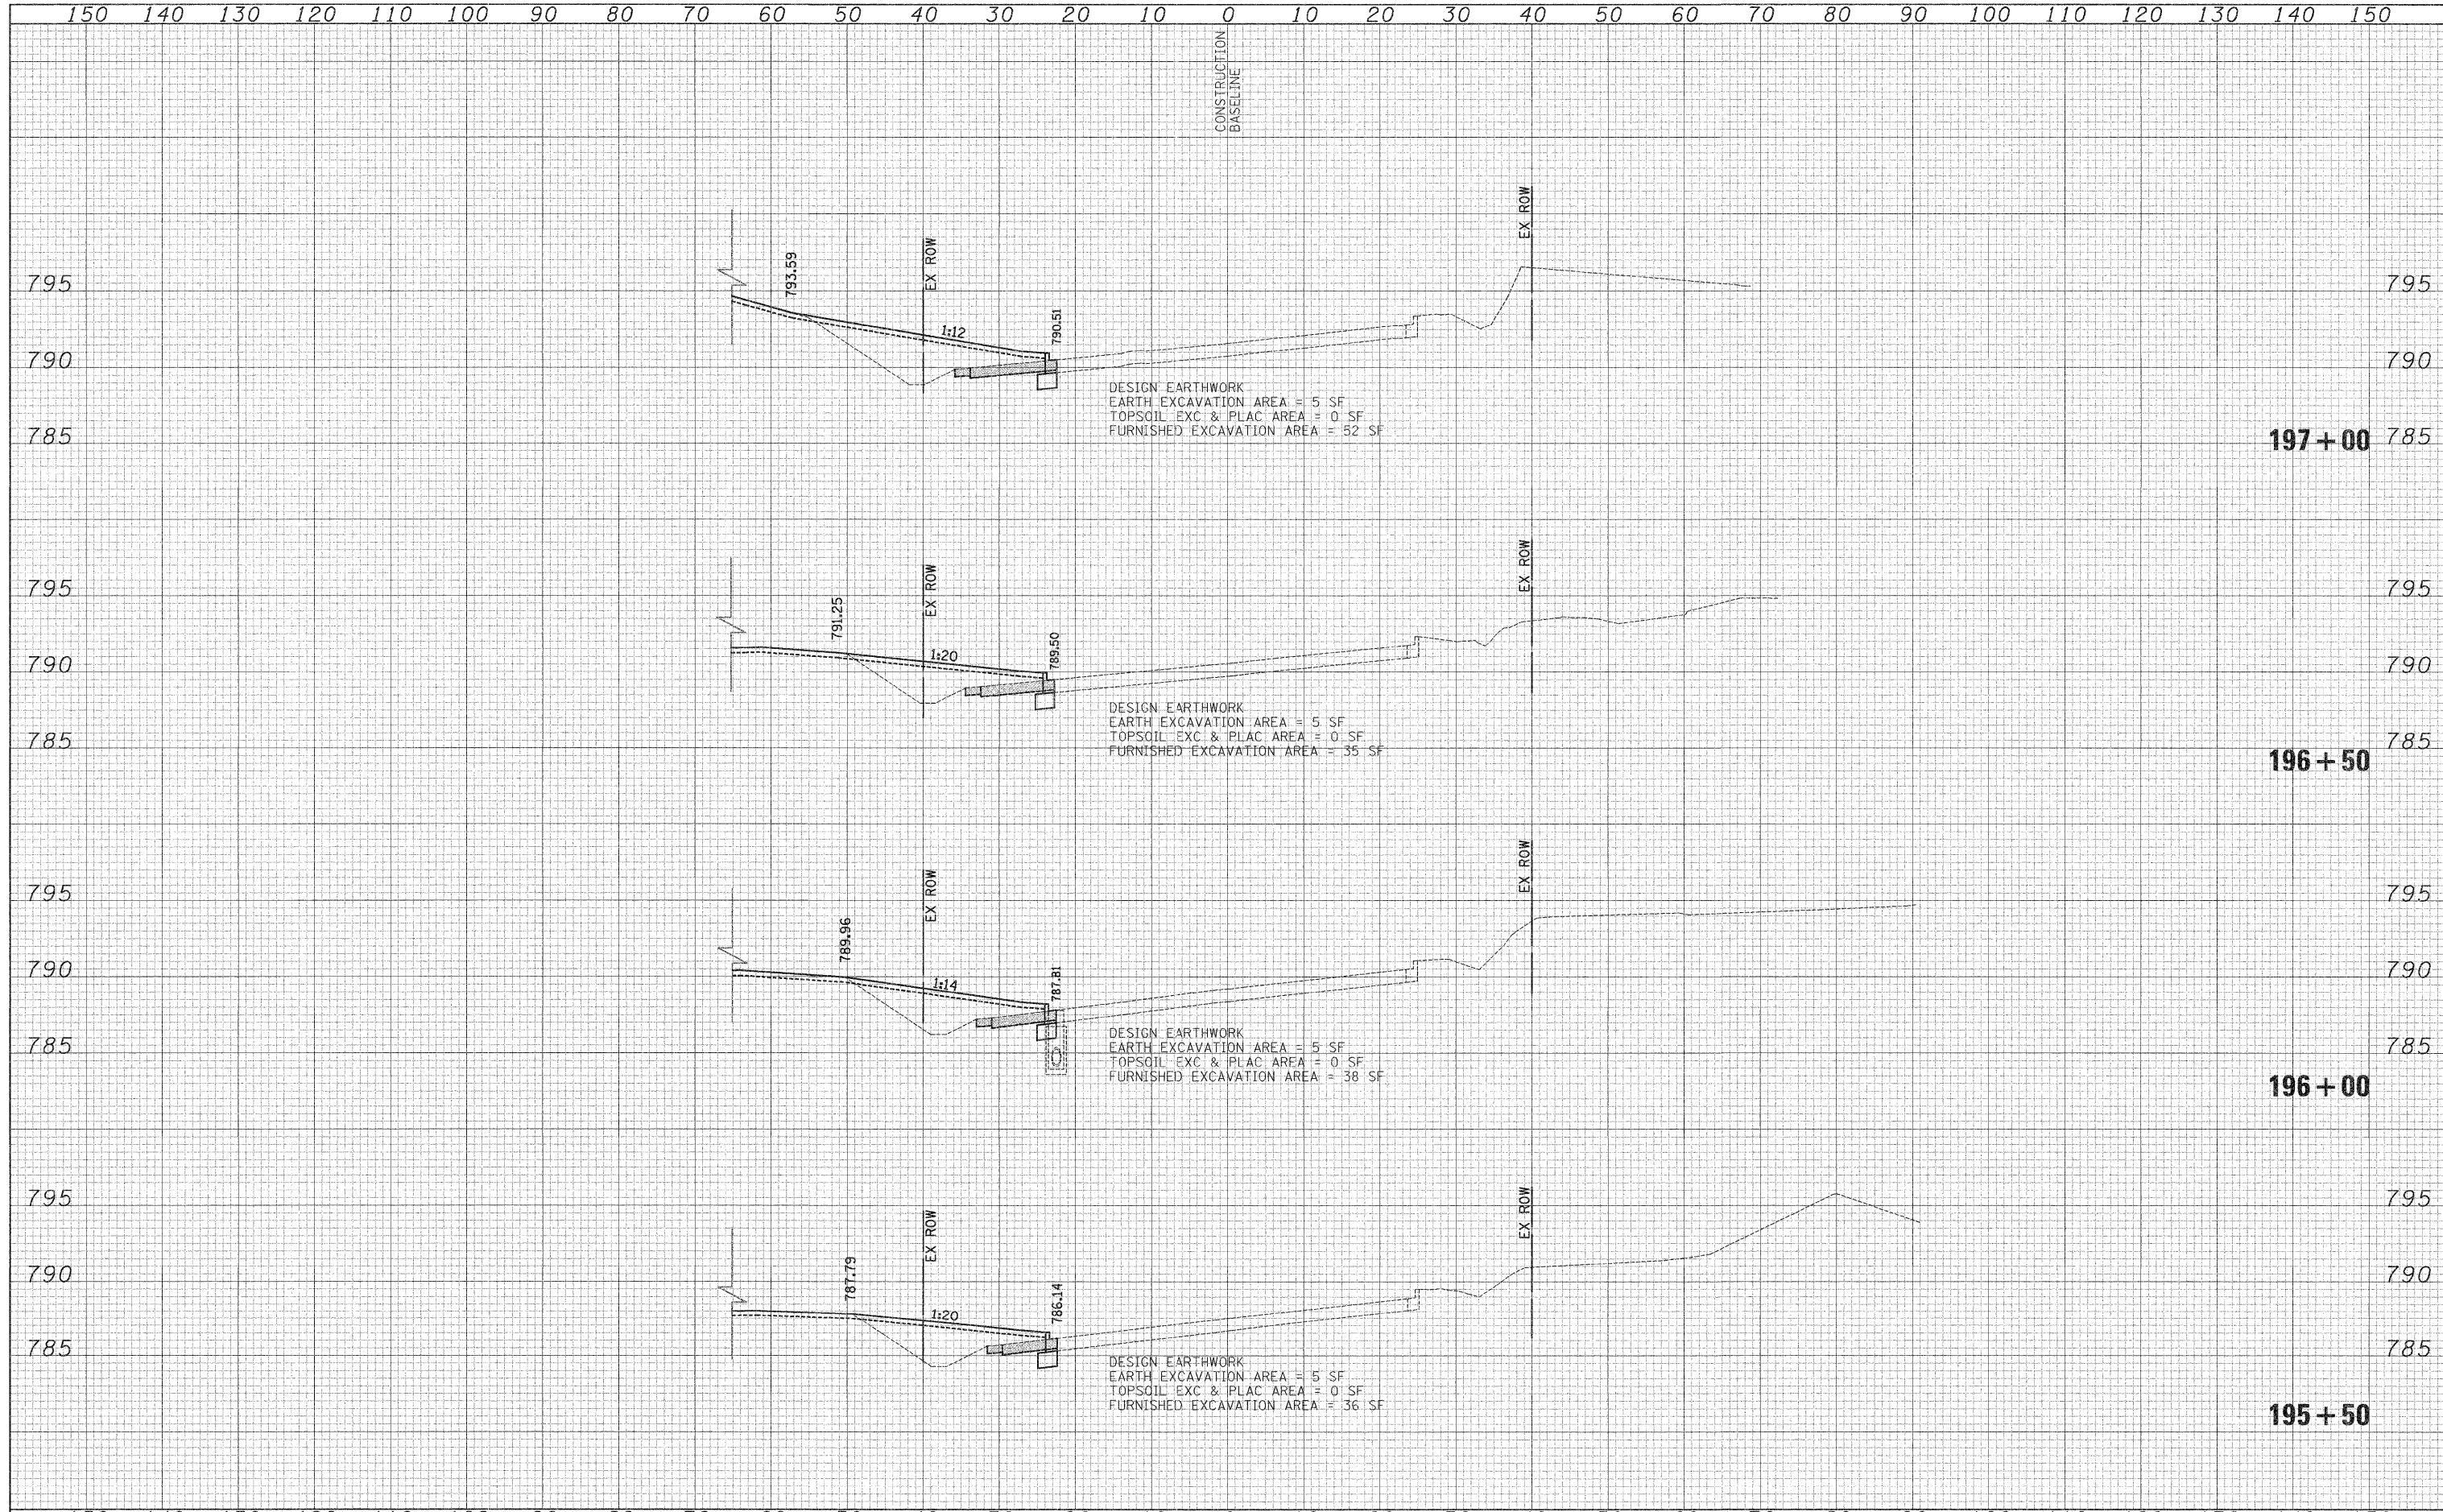

USER NAME = pk	DESIGNED - PK	REVISED - 1/3/2012	STATE OF ILLINOIS DEPARTMENT OF TRANSPORTATION	VERT. 0 5 10 HORIZ. 10 20	CROSS SECTIONS GRAND AVENUE - STAGE 2 GRAND AVENUE UNDERPASS			F.A.P. RTE. 0541	SECTION 10-F3000-00-BT	COUNTY LAKE	TOTAL SHEETS 91	SHEET NO. 66
FILE NAME ...2322-xsec_01a-Grand_stage2.dgn	DRAWN - PK	REVISED -			SHEET NO. 3 OF 10 SHEETS STA. 195+50.00 TO STA. 197+00.00			FED. ROAD DIST. NO. 1 ILLINOIS FED. AID PROJECT				
PLOT SCALE 10.0000' / in.	CHECKED - RTM	REVISED -			CONTRACT NO. 63665							
PLOT DATE = 12/28/2011	DATE - 12/19/2011	REVISED -										