


DATE	
BY	
SURVEYED	
PLOTTED	
TEMPLATE	
AREAS	
CHECKED	
NO.	

DATE	
BY	
SURVEYED	
PLOTTED	
TEMPLATE	
AREAS	
CHECKED	
NO.	

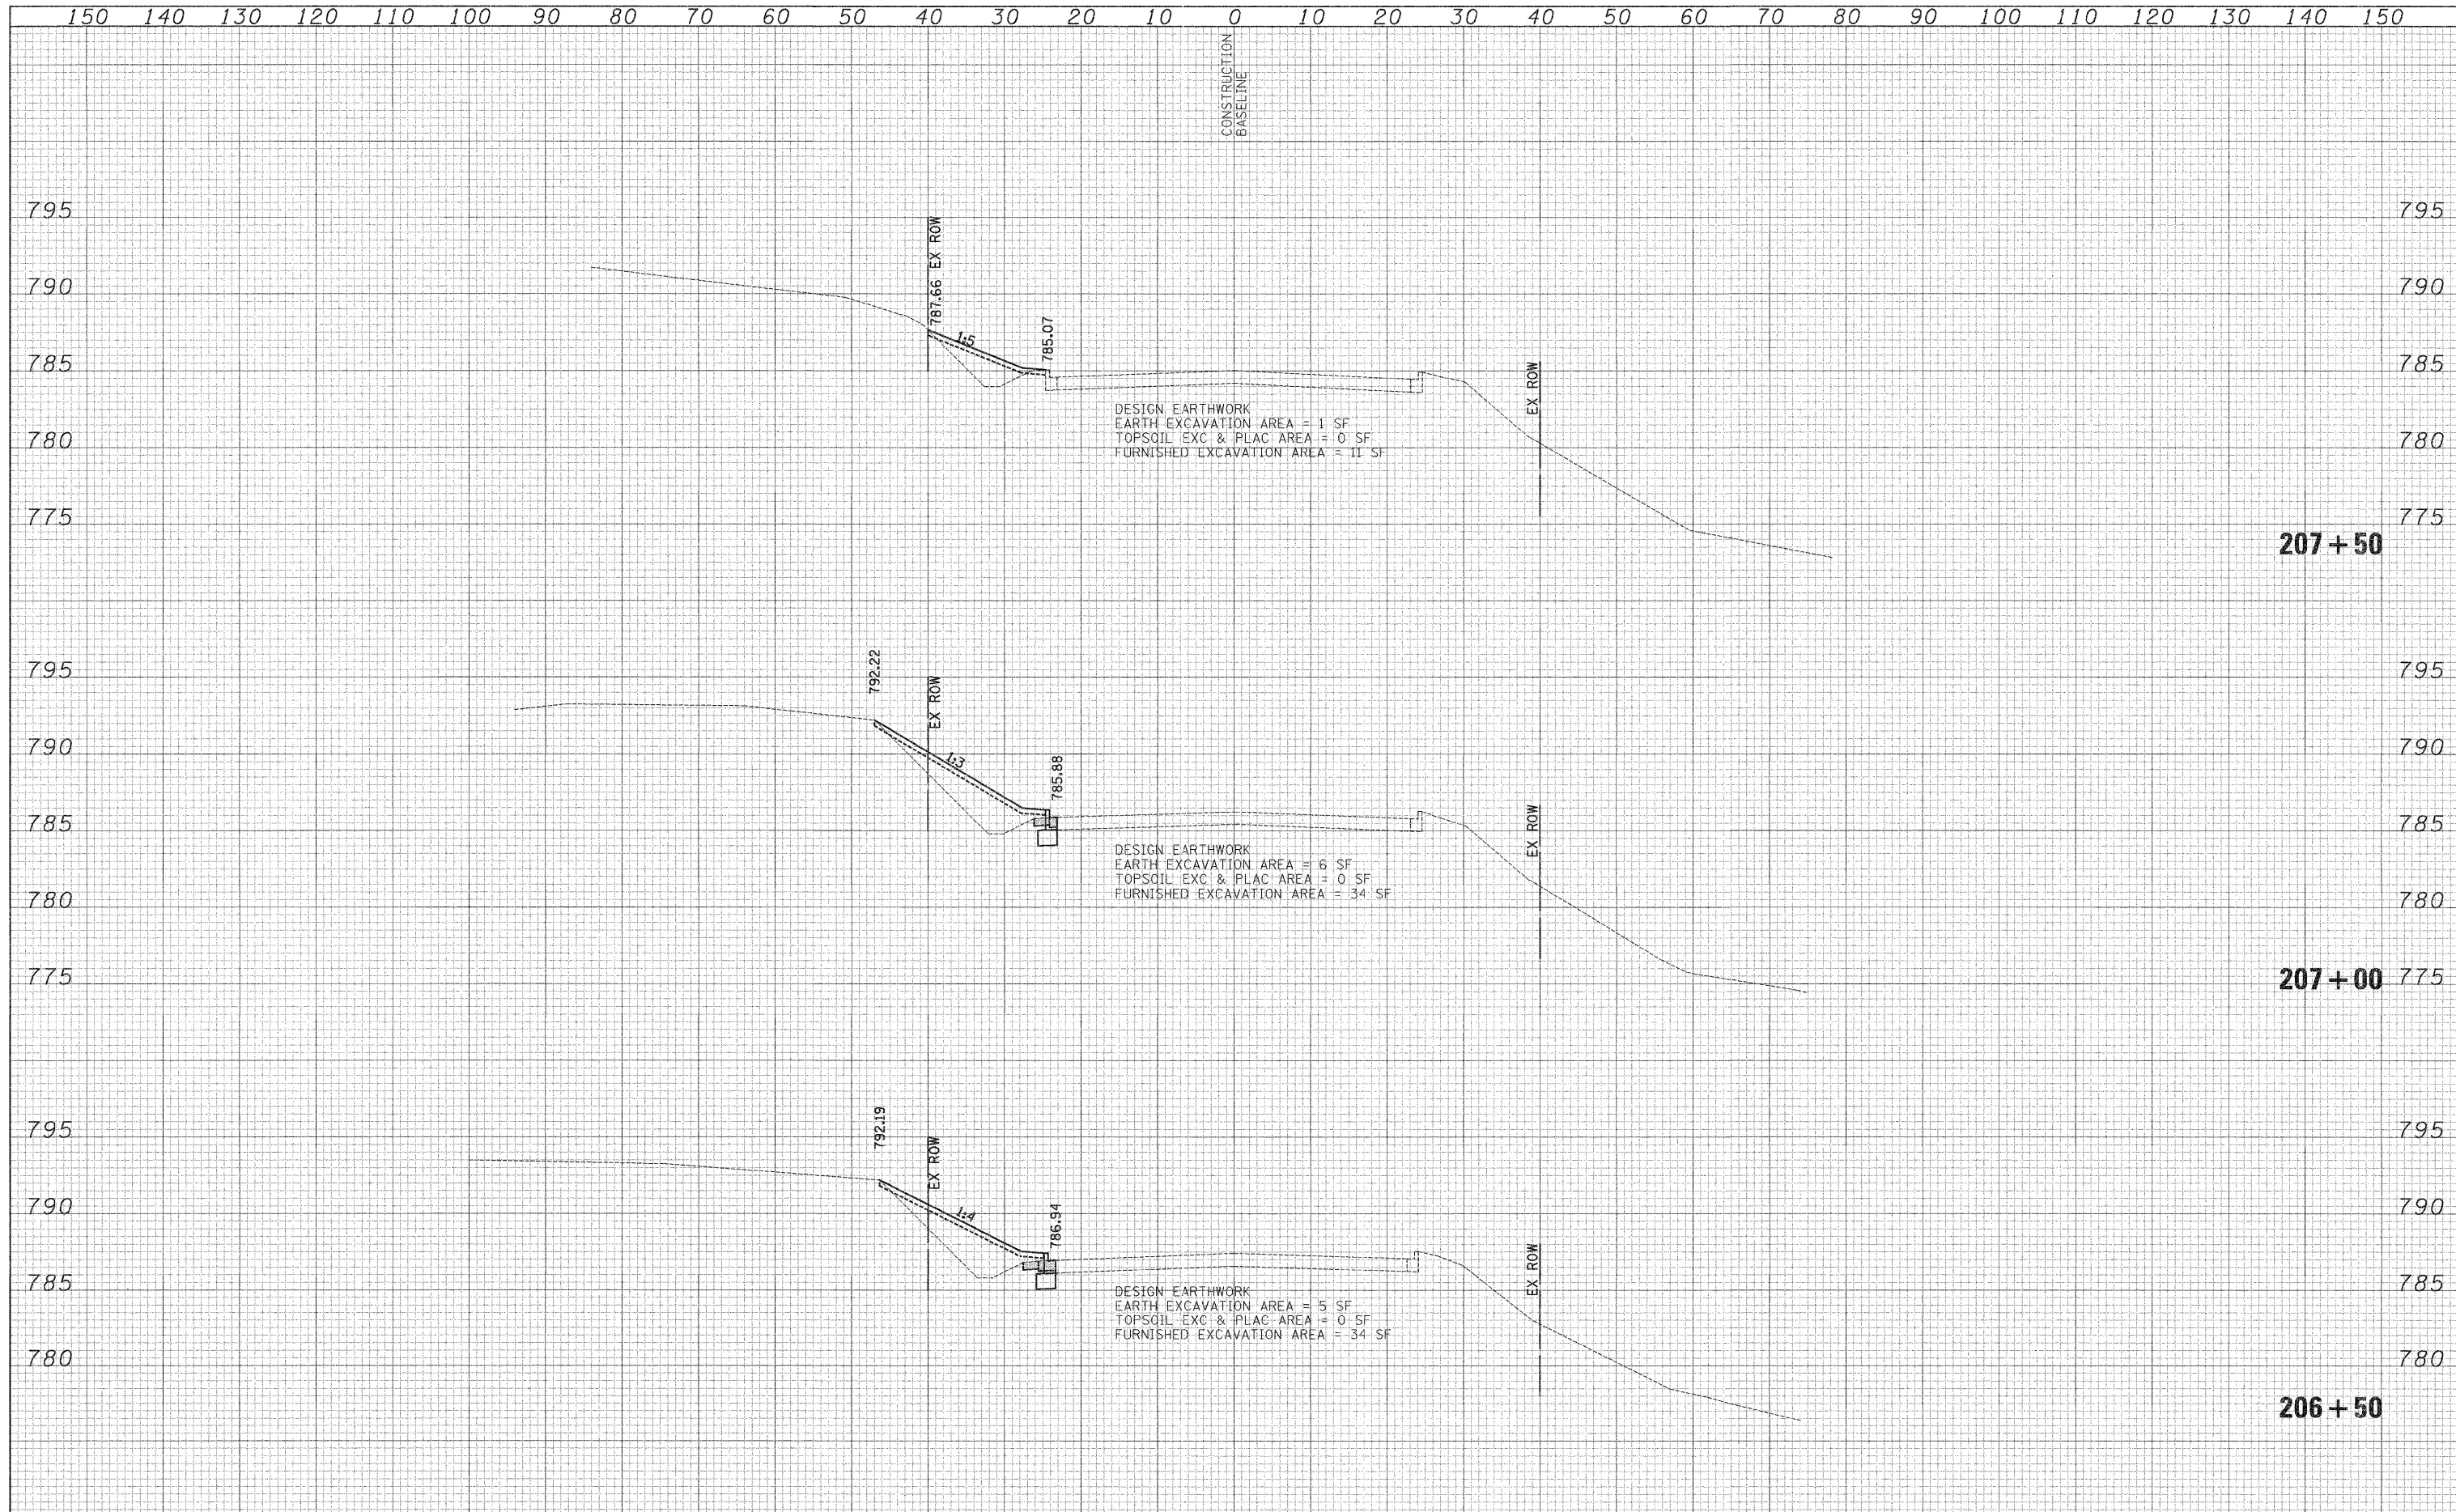

USER NAME = pk	DESIGNED - PK	REVISED - 1/13/2012	<b>STATE OF ILLINOIS</b> <b>DEPARTMENT OF TRANSPORTATION</b>	VERT. 0 5 10 HORIZ. 0 10 20	<b>CROSS SECTIONS</b> <b>GRAND AVENUE - STAGE 2</b> <b>GRAND AVENUE UNDERPASS</b>		F.A.P. RTE. 0541	SECTION 10-F3000-00-BT	COUNTY LAKE	TOTAL SHEETS 91	SHEET NO. 72
FILE NAME ...\2322_xsec_01a_Grand_stage2.dgn	DRAWN - PK	REVISED -			SHEET NO. 9 OF 10 SHEETS   STA. 206+50.00 TO STA. 207+50.00		CONTRACT NO. 63665		FED. ROAD DIST. NO. 1 [ILLINOIS] FED. AID PROJECT		
PLOT SCALE 1/8" = 1'	CHECKED - RTM	REVISED -									
PLOT DATE = 12/28/2011	DATE - 12/19/2011	REVISED -									