


DATE	
BY	
SURVEYED	
PLOTTED	
TEMPLATE	
AREAS	
CHECKED	
NO.	

DATE	
BY	
SURVEYED	
PLOTTED	
TEMPLATE	
AREAS	
CHECKED	
NO.	

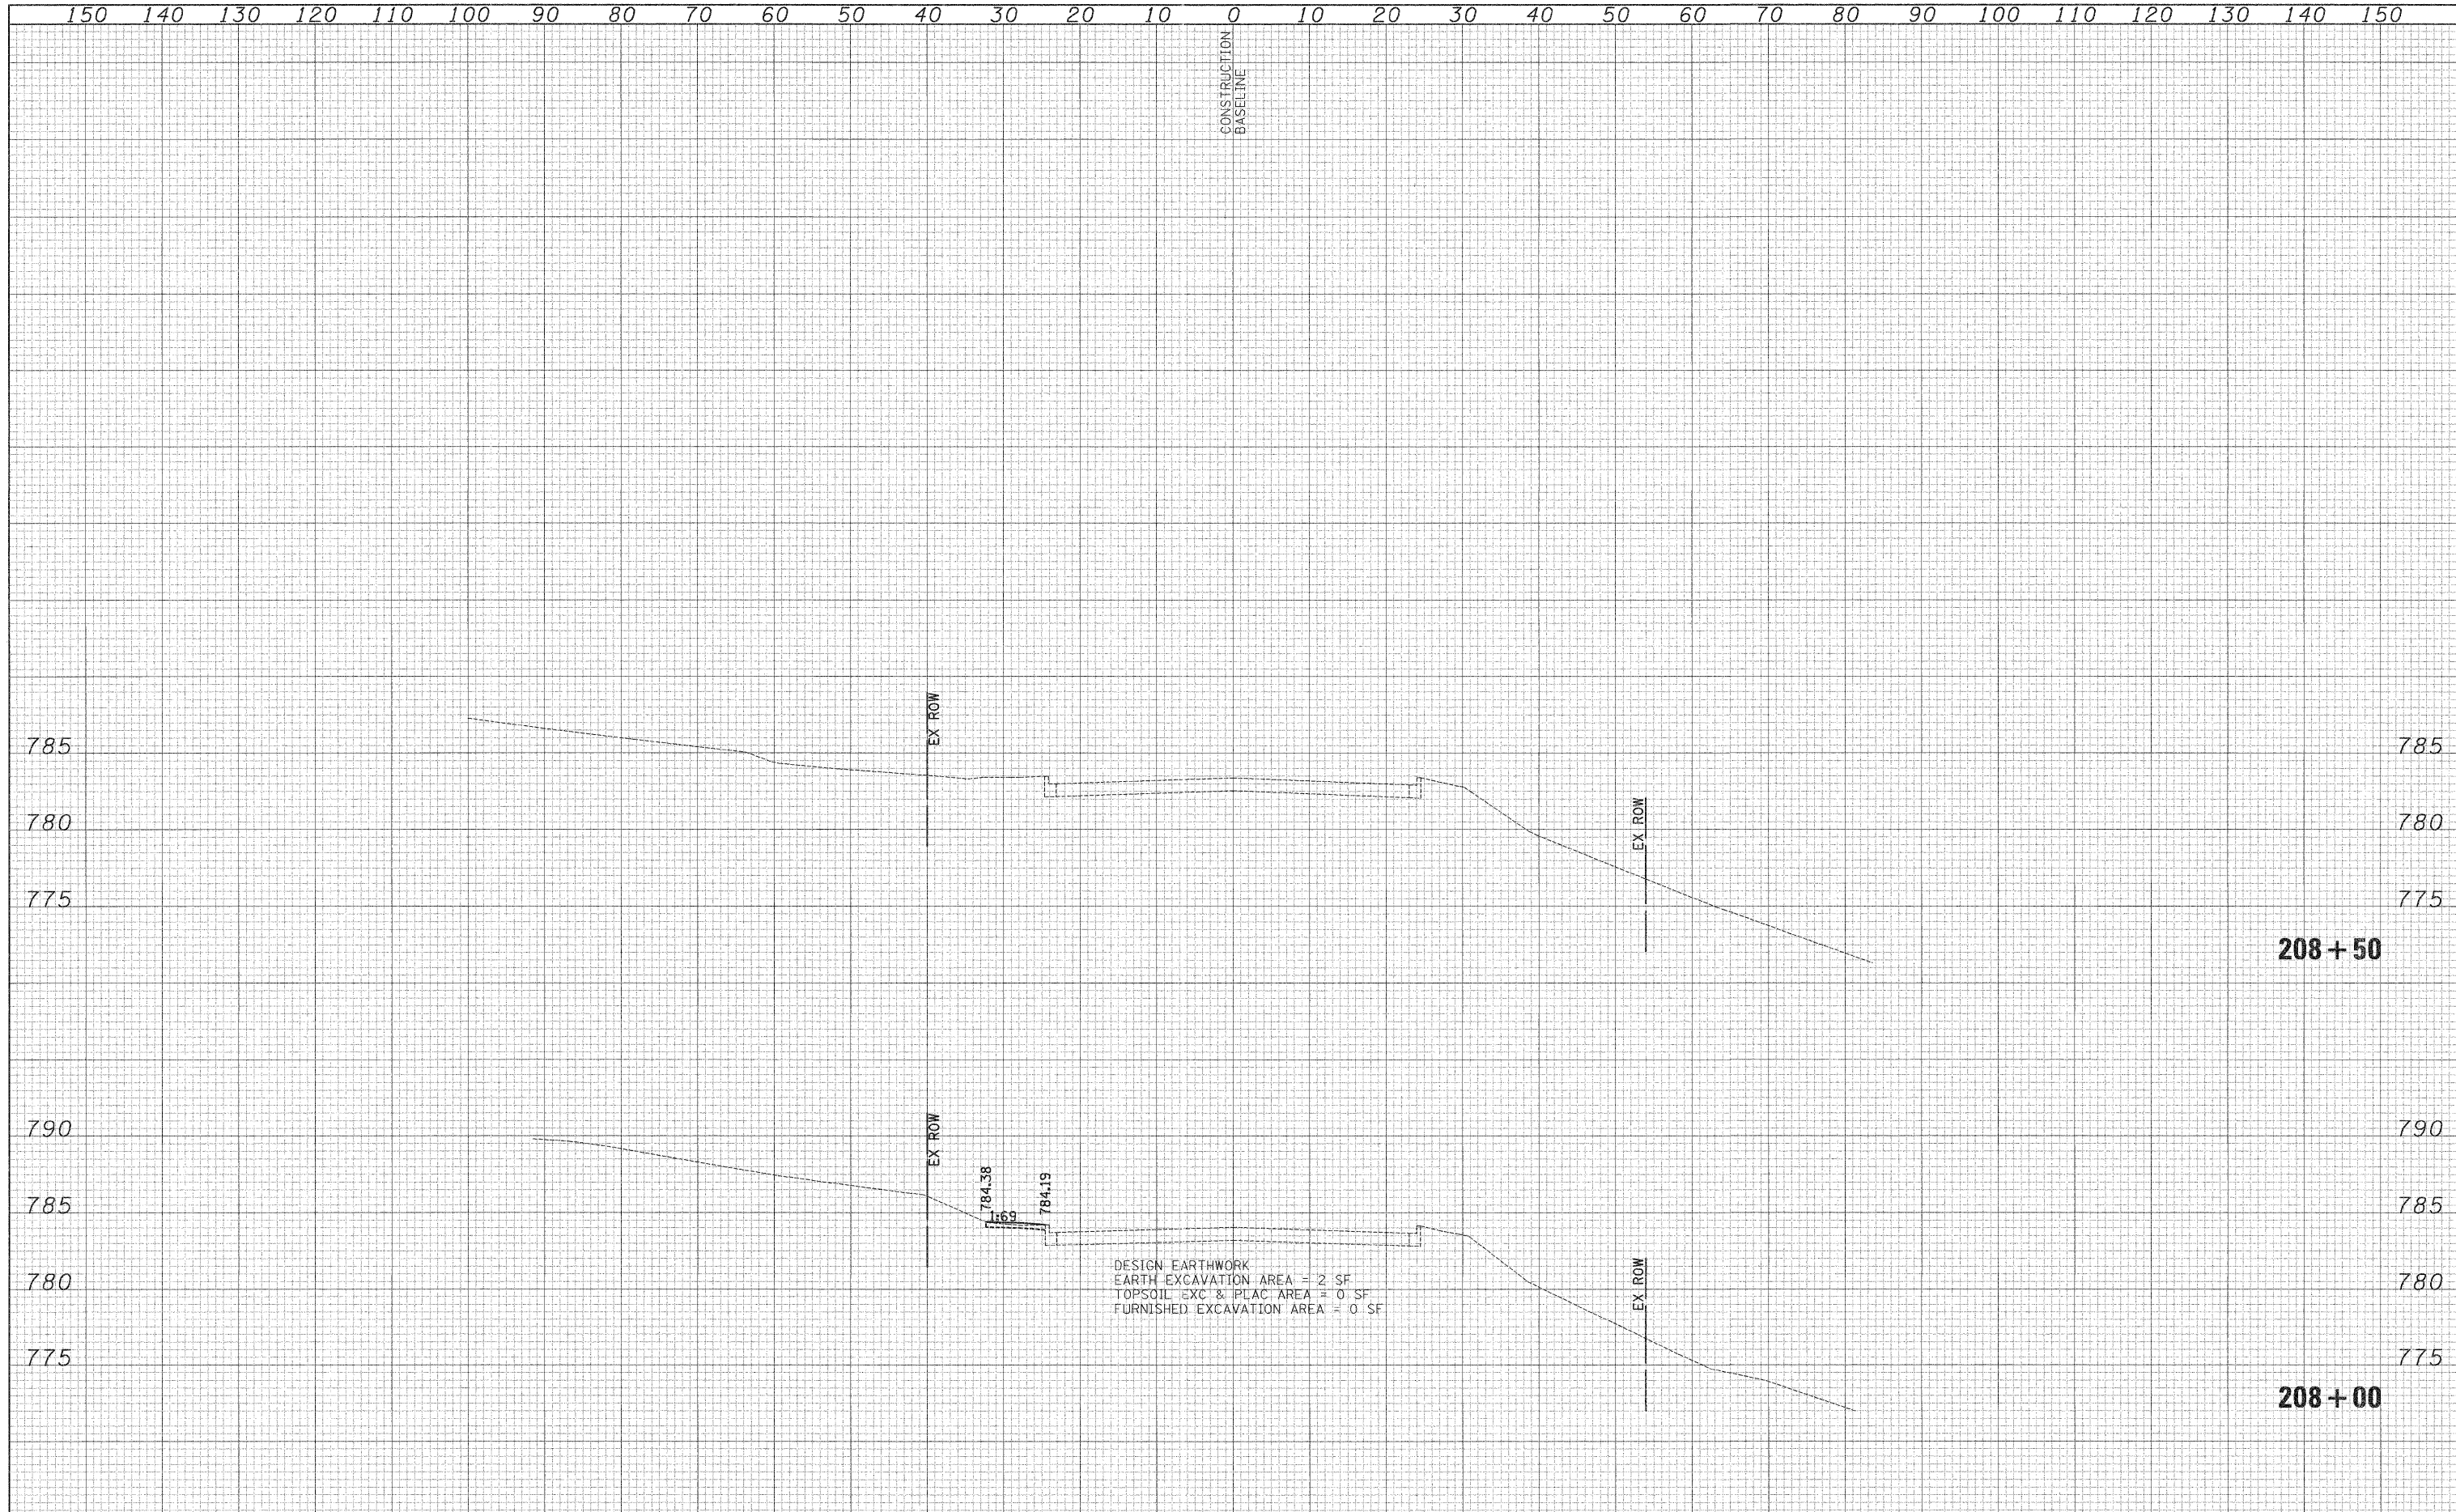

USER NAME = pk	DESIGNED - PK	REVISED - 11/3/2012	STATE OF ILLINOIS DEPARTMENT OF TRANSPORTATION	VERT. 0 5 10	CROSS SECTIONS GRAND AVENUE - STAGE 2 GRAND AVENUE UNDERPASS	F.A.P. RTE. 0541	SECTION 10-F3000-00-BT	COUNTY LAKE	TOTAL SHEETS 91	SHEET NO. 73	
FILE NAME ...2322.xsee.01a.Grand.stage2.dgn	DRAWN - PK	REVISED -		HORIZ. 0 10 20		SHEET NO. 10 OF 10 SHEETS	STA. 208+00.00 TO STA. 208+50.00	CONTRACT NO. 63665		FED. ROAD DIST. NO. 1 ILLINOIS FED. AID PROJECT	
PLOT SCALE 1/8" = 1'	CHECKED - RTM	REVISED -									
PLOT DATE = 12/28/2011	DATE - 12/19/2011	REVISED -									