


DATE	
BY	
SURVEYED	
PLOTTED	
TEMPLATE	
NOTE BOOK	
AREAS CHECKED	
NO.	

DATE	
BY	
SURVEYED	
PLOTTED	
TEMPLATE	
NOTE BOOK	
AREAS CHECKED	
NO.	

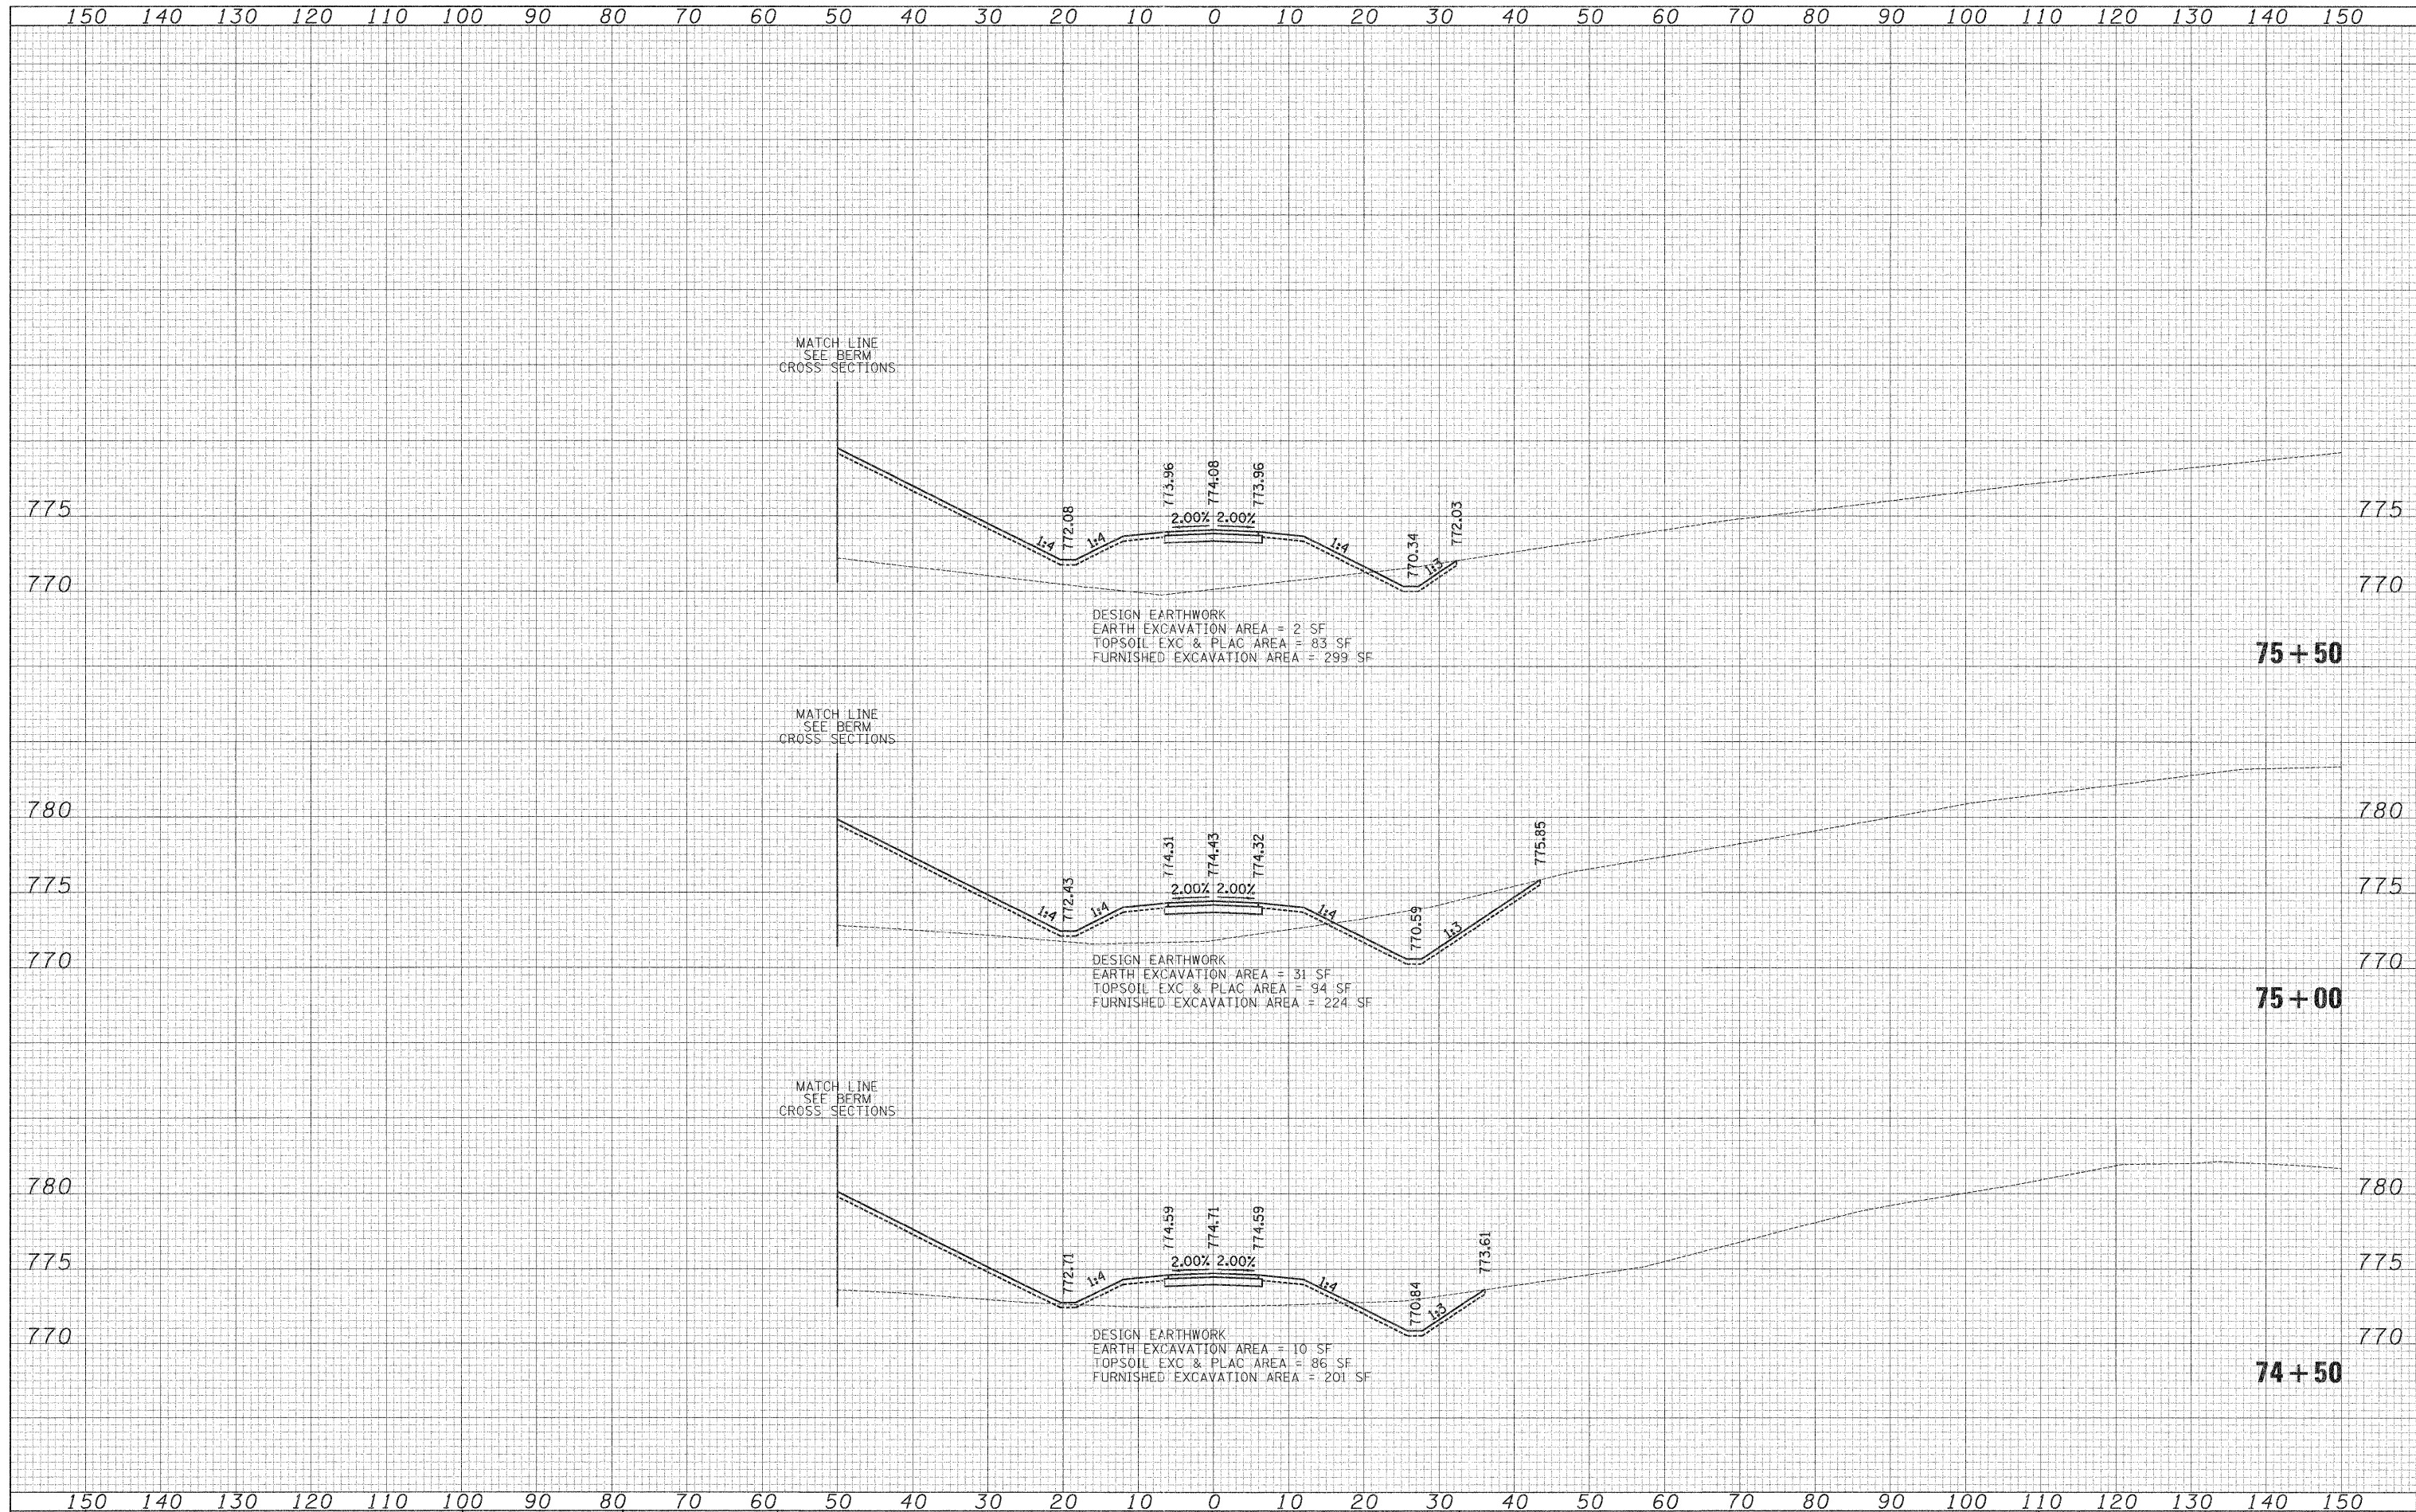

USER NAME = pk	DESIGNED - PK	REVISED -	<b>STATE OF ILLINOIS</b> <b>DEPARTMENT OF TRANSPORTATION</b>	VERT. 0 5 10 HORIZ. 0 10 20	<b>CROSS SECTIONS</b> <b>MILLENNIUM TRAIL</b> <b>GRAND AVENUE UNDERPASS</b>	F.A.P. RTE. 0541	SECTION 10-F3000-00-BT	COUNTY LAKE	TOTAL SHEETS 91	SHEET NO. 83	CONTRACT NO. 63665 <small>FED. ROAD DIST. NO. 1 ILLINOIS FED. AID PROJECT</small>
FILE NAME ...\2322_xsec_02_Pch.dgn	DRAWN - PK	REVISED -				SHEET NO. 10 OF 15 SHEETS	STA. 74+50.00	TO STA. 75+50.00			
PLOT SCALE 10.0000' / 1in.	CHECKED - RTM	REVISED -									
PLOT DATE = 12/14/2011	DATE - 12/19/2011	REVISED -									