

NORTH EDGE OF SHOULDER

Location	Station	Offset	Theoretical Grade Elevations
W. End West Appr. Pav't.	109+03.67	16.33	792.11
A1	109+13.67	16.33	792.03
A2	109+23.67	16.33	791.93
E. End West Appr. Pav't.	109+33.67	16.33	791.83
W. End East Appr. Pav't.	110+44.33	16.33	790.72
A3	110+54.33	16.33	790.63
A4	110+64.33	16.33	790.55
E. End East Appr. Pav't.	110+74.33	16.33	790.48

NORTH EDGE OF PAVEMENT

Location	Station	Offset	Theoretical Grade Elevations
W. End West Appr. Pav't.	109+03.67	12.00	792.20
A1	109+13.67	12.00	792.12
A2	109+23.67	12.00	792.02
E. End West Appr. Pav't.	109+33.67	12.00	791.92
W. End East Appr. Pav't.	110+44.33	12.00	790.81
A3	110+54.33	12.00	790.72
A4	110+64.33	12.00	790.64
E. End East Appr. Pav't.	110+74.33	12.00	790.57

PROFILE GRADE LINE/CENTERLINE OF ROADWAY


Location	Station	Offset	Theoretical Grade Elevations
W. End West Appr. Pav't.	109+03.67	0.00	792.45
A1	109+13.67	0.00	792.37
A2	109+23.67	0.00	792.27
E. End West Appr. Pav't.	109+33.67	0.00	792.17
W. End East Appr. Pav't.	110+44.33	0.00	791.06
A3	110+54.33	0.00	790.97
A4	110+64.33	0.00	790.89
E. End East Appr. Pav't.	110+74.33	0.00	790.82

SOUTH EDGE OF PAVEMENT

Location	Station	Offset	Theoretical Grade Elevations
W. End West Appr. Pav't.	109+03.67	-12.00	792.20
A1	109+13.67	-12.00	792.12
A2	109+23.67	-12.00	792.02
E. End West Appr. Pav't.	109+33.67	-12.00	791.92
W. End East Appr. Pav't.	110+44.33	-12.00	790.81
A3	110+54.33	-12.00	790.72
A4	110+64.33	-12.00	790.64
E. End East Appr. Pav't.	110+74.33	-12.00	790.57

SOUTH EDGE OF SHOULDER

Location	Station	Offset	Theoretical Grade Elevations
W. End West Appr. Pav't.	109+03.67	-16.33	792.11
A1	109+13.67	-16.33	792.03
A2	109+23.67	-16.33	791.93
E. End West Appr. Pav't.	109+33.67	-16.33	791.83
W. End East Appr. Pav't.	110+44.33	-16.33	790.72
A3	110+54.33	-16.33	790.63
A4	110+64.33	-16.33	790.55
E. End East Appr. Pav't.	110+74.33	-16.33	790.48

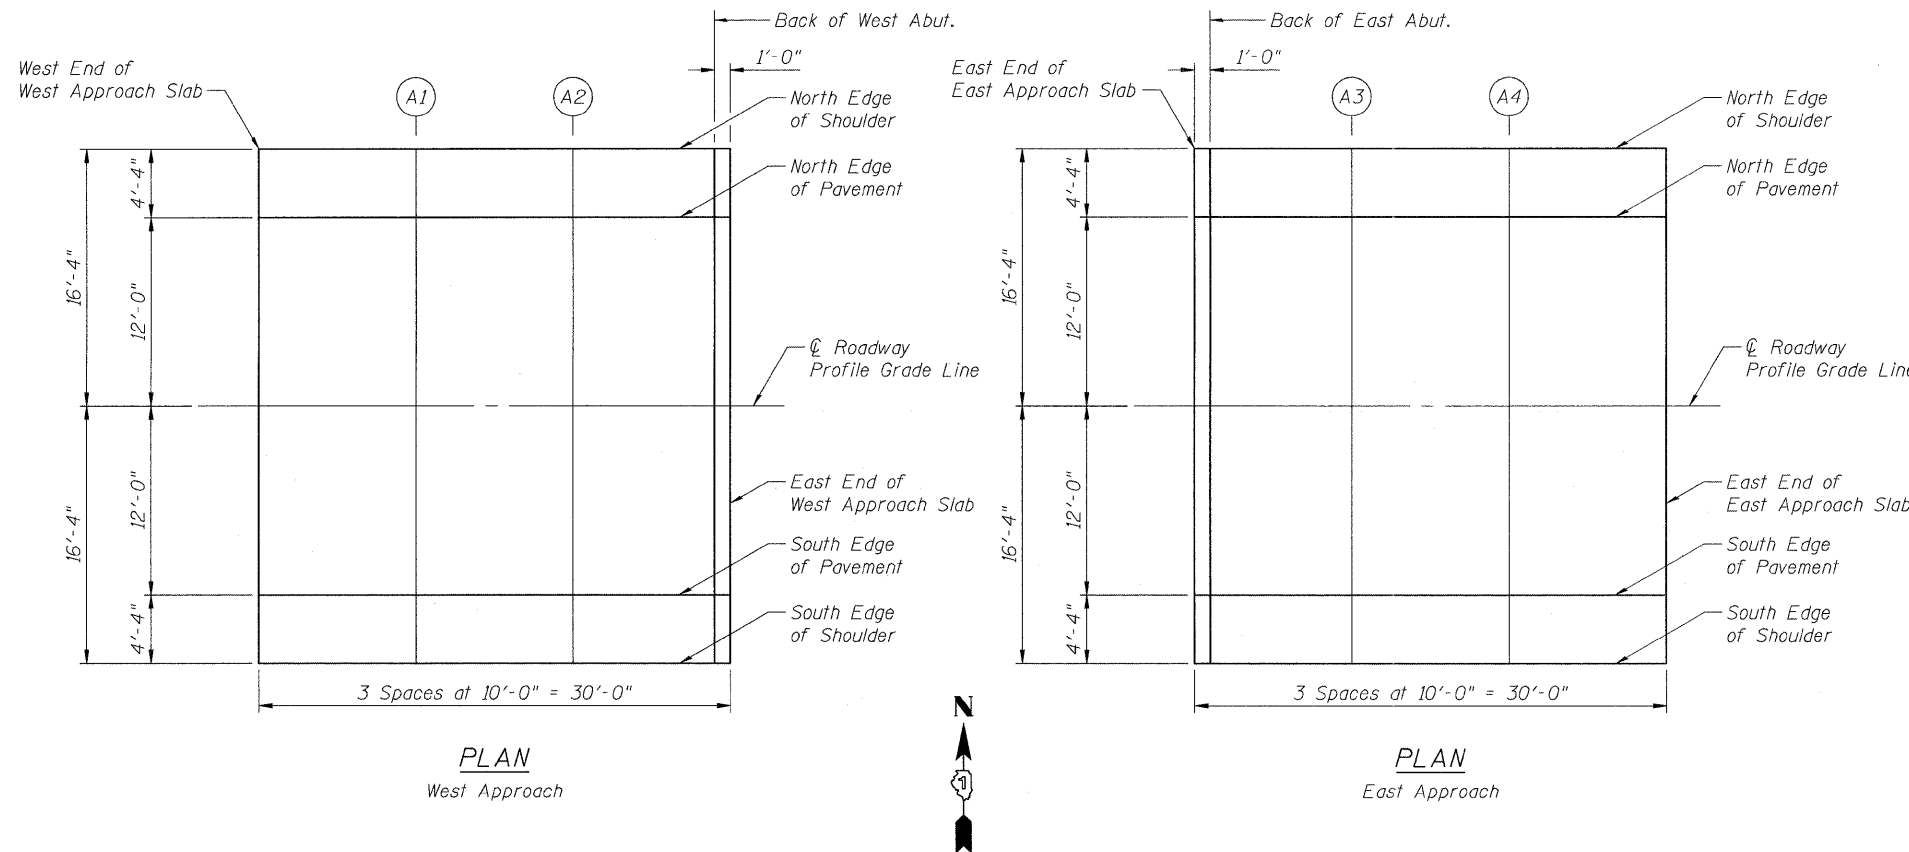

FILE NAME = m:\j\6800-6699\6842\007\mcr\cadd\sheet\str\struc\0056-3192-63666-003-100.dgn