


FINL SURVEY NO.	DATE
SURVEYED	BY
PLOTTED	DATE
TEMPLATE	
AREAS CHECKED	

ORIGINAL SURVEY NO.	DATE
SURVEYED	BY
PLOTTED	DATE
TEMPLATE	
AREAS CHECKED	

FILE NAME = s:\p1\6600-6895\8842\887\micro\cross\sheet106+50.00.dgn

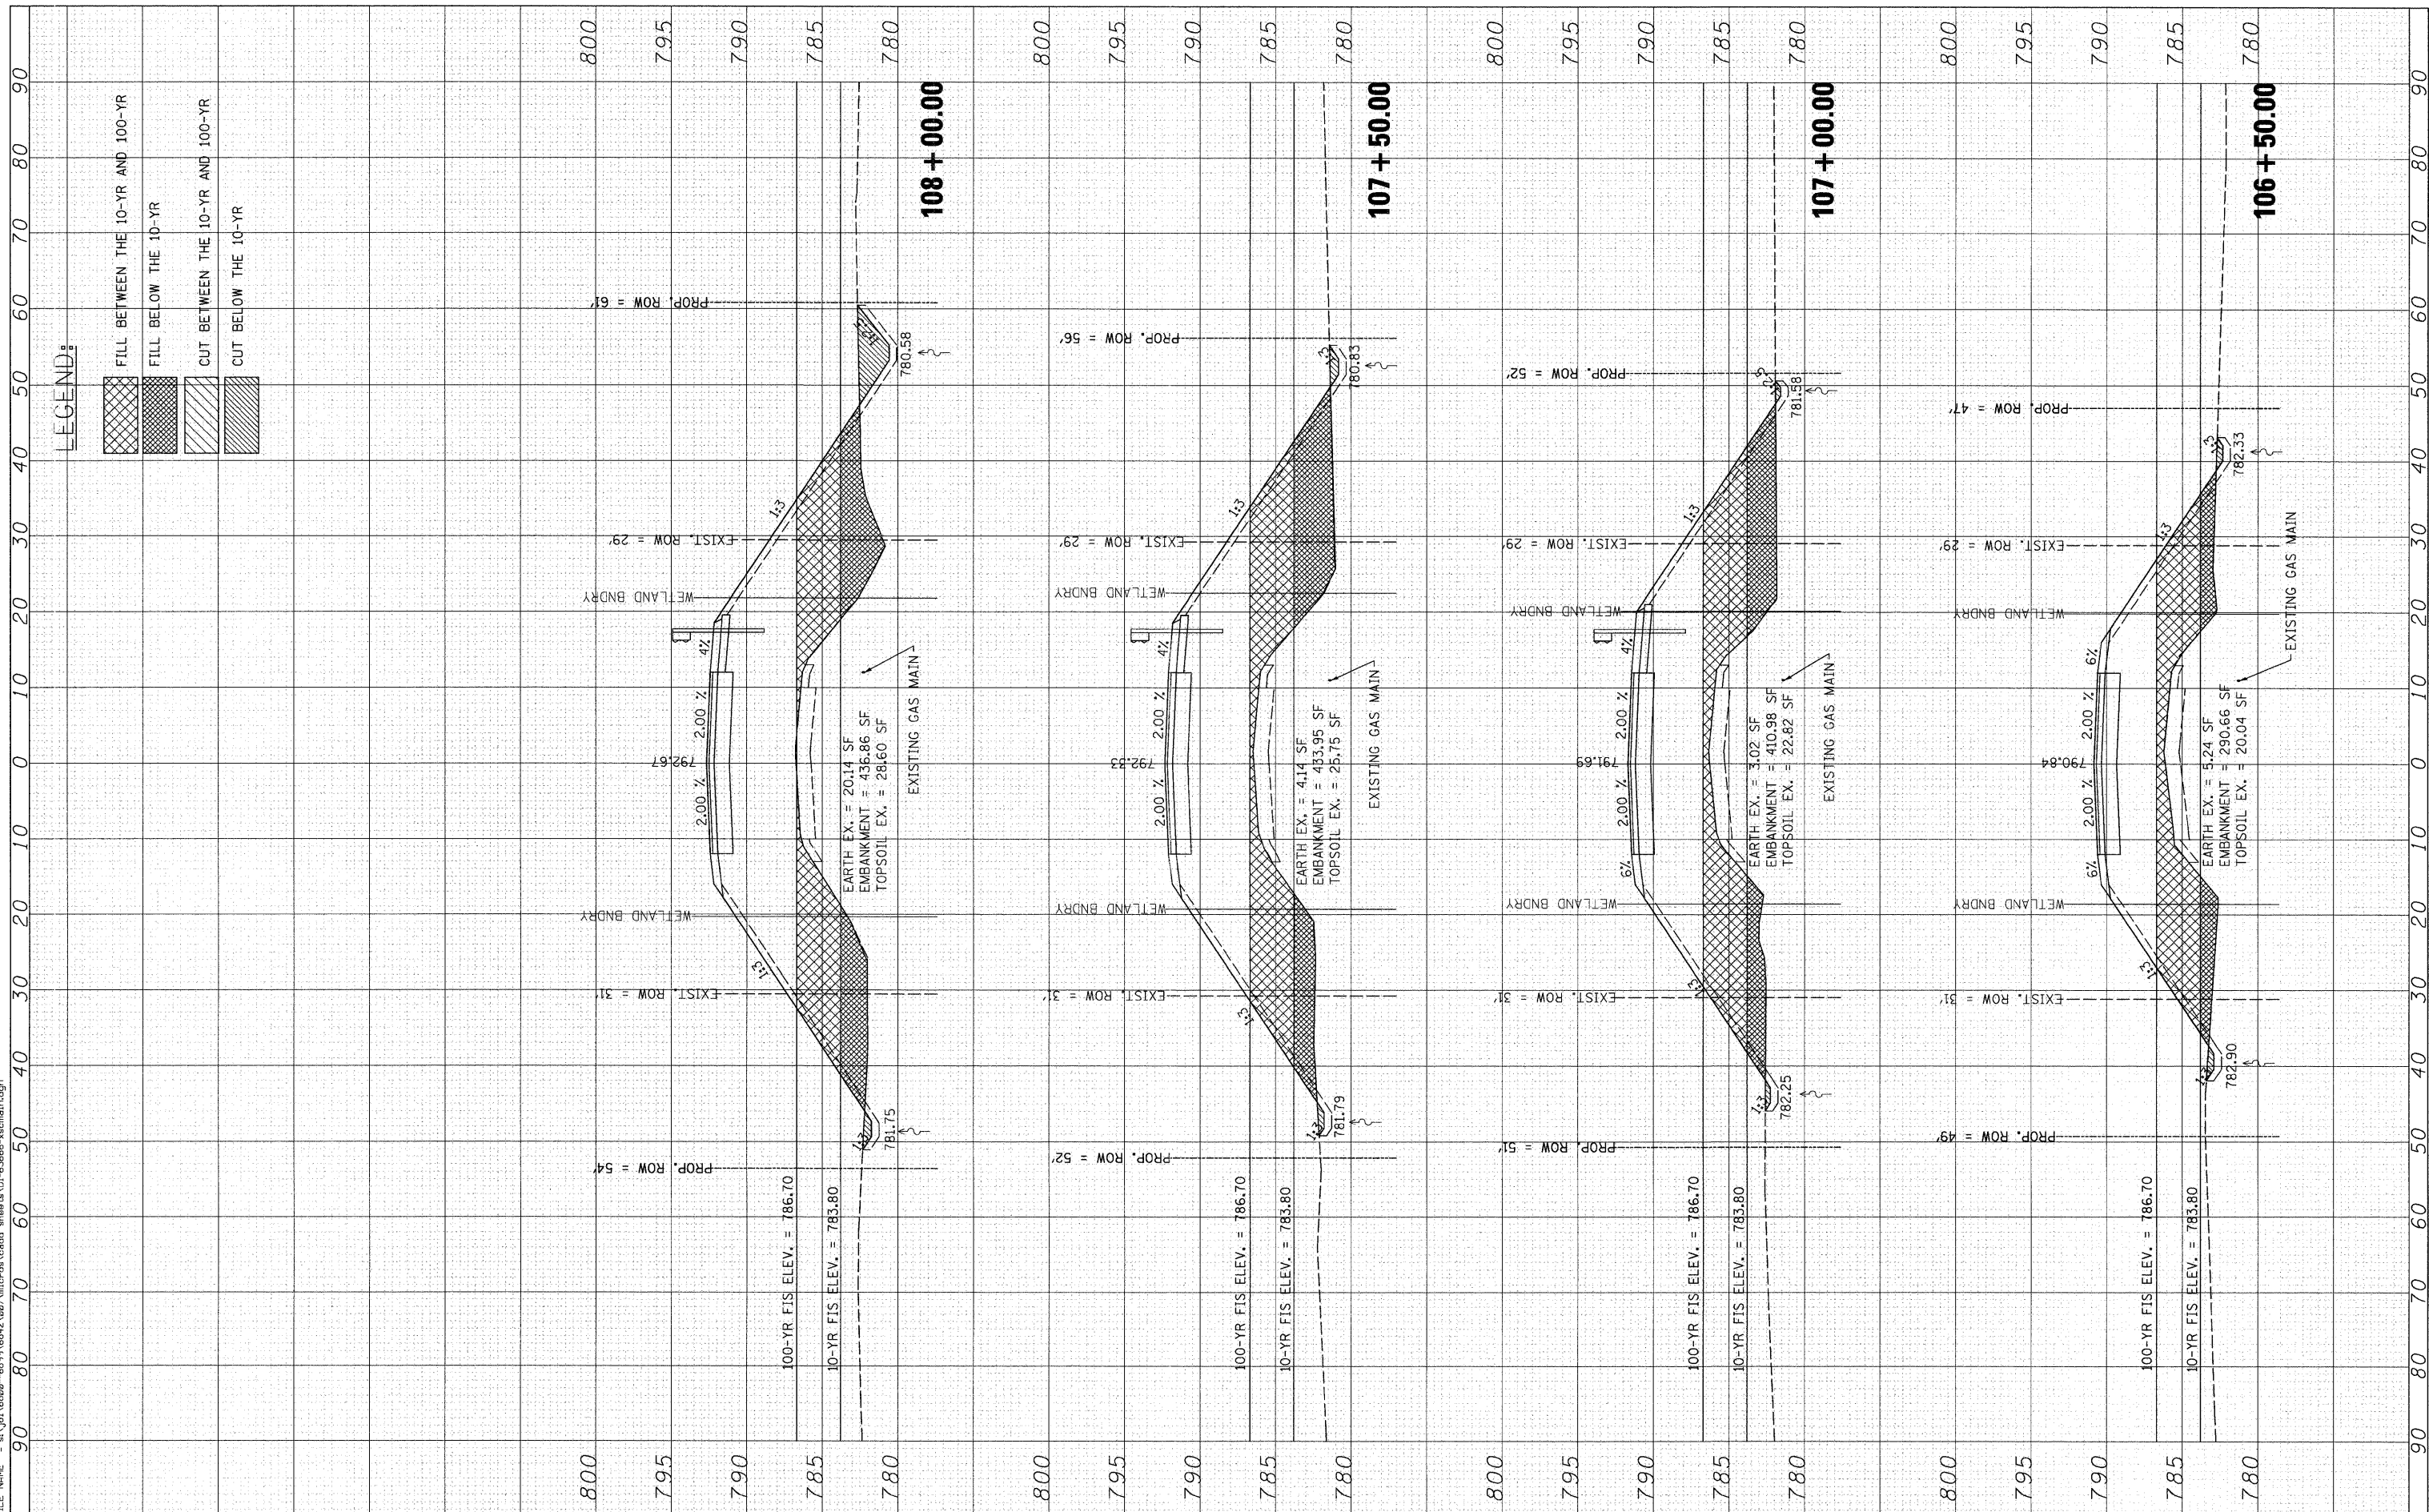

1170 SOUTH HOUBOLT ROAD
JOLIET, ILLINOIS 60431
(815) 744-4200

USER NAME = br1enf
DESIGNED -
CHECKED -
DRAWN -
PLOT SCALE = 1/8" = 10.0000' / IN.
PLOT DATE = 1/3/2012

DESIGNED -
CHECKED -
DRAWN -
PLOT DATE = 1/3/2012

**STATE OF ILLINOIS
DEPARTMENT OF TRANSPORTATION**

CROSS SECTIONS

SCALE: SHEET NO. OF SHEETS STA. 106+50.00 TO STA. 108+00.00

F.A.T.R. RTE.	SECTION	COUNTY	TOTAL SHEETS	SHEET NO.
21	08-00356-00-BR	MCHENRY	67	64
CONTRACT NO. 63666				
FED. ROAD DIST. NO.		ILLINOIS FED. AID PROJECT		